







West
Elevation

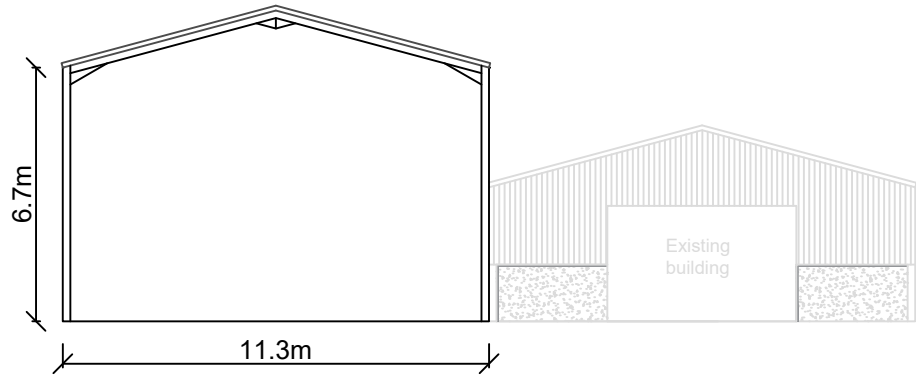

North
Elevation

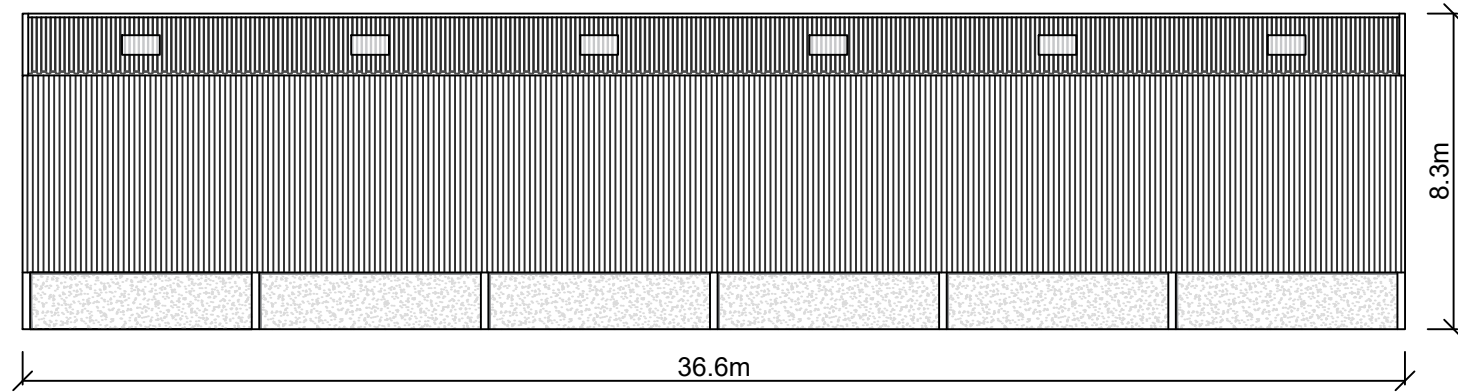

South
Elevation

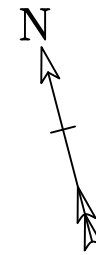 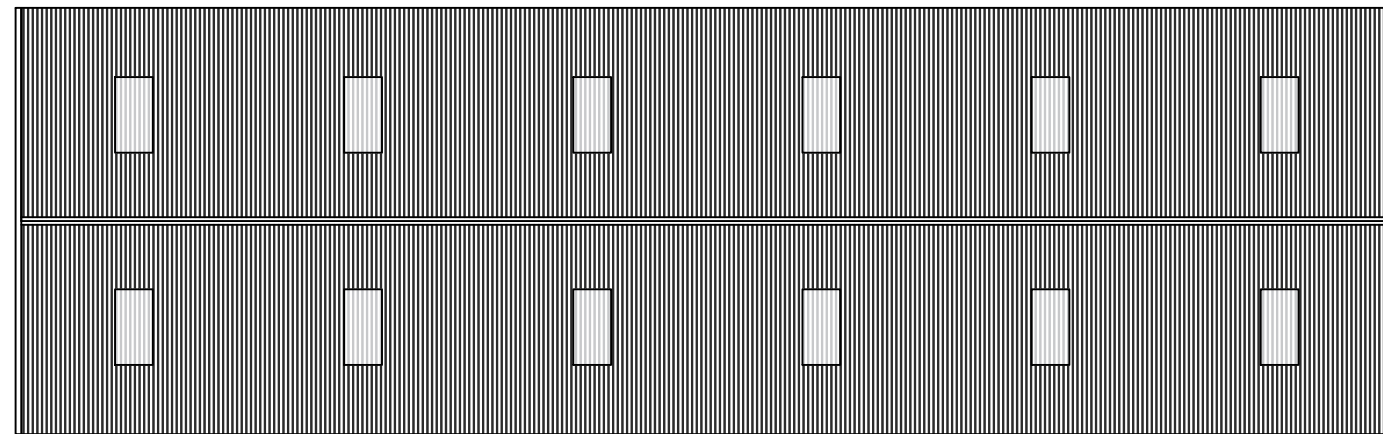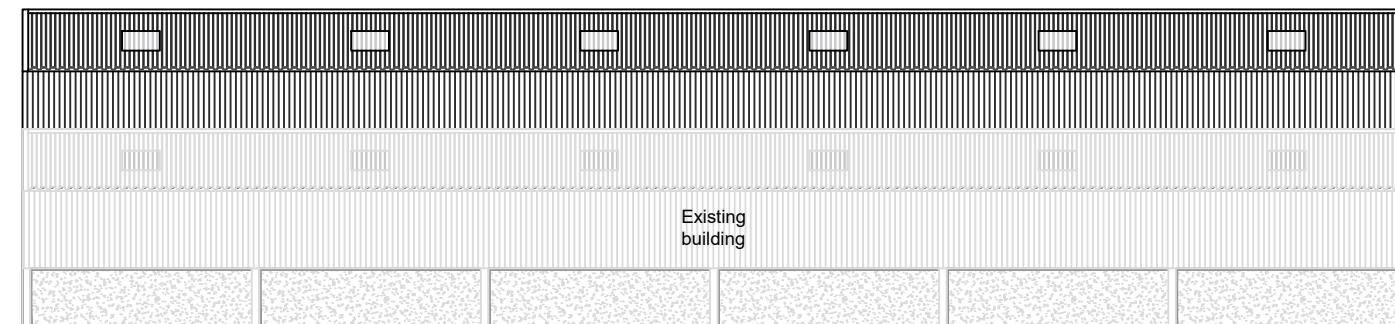

- Materials:
- Timber Boarding
 - Concrete panels
 - FRC roof sheets
 - Clear perspex roof lights

Dwg No.: TS320-1

Revision:

Client: A Bullock

Project: Roofing over manure store

Title: Plans

Date: 25 February 2022

Drawn by: T Simpkins



Scale 1:100
Sheet Size A3