


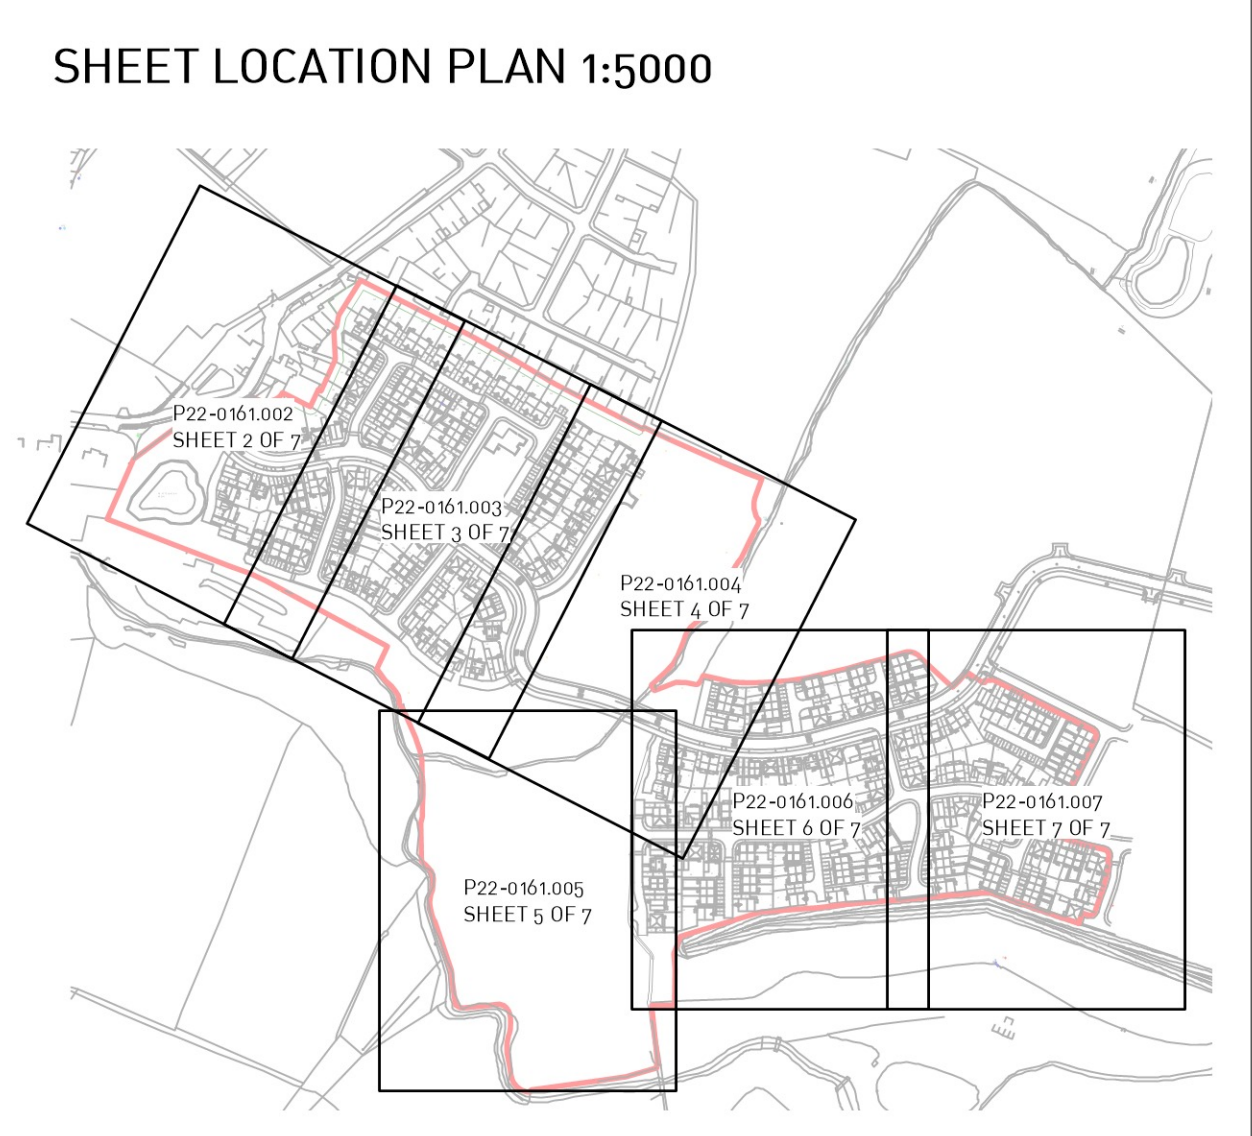

E	12.05.25	ARW	Red line updated
D	24.04.25	ARW	Amendments to the 5m buffer planting area
C	15.04.25	ARW	Landscape amended to comments
B	11.04.25	ARW	Amended to revised layout (RevN)
A	070322	VR	Minor amendments

Rev	Date	By	Note
-----	------	----	------

Detailed Landscape Proposals

Sheet 2

Standen, Phase 5 & 6

Client: Taylor Wimpey REV: E

DRWG No: P22-0161.002 Approved by: KC / RVF

Drawn by : VR / ARW

Date: 12/05/2025

Scale: 1:250 A0

