


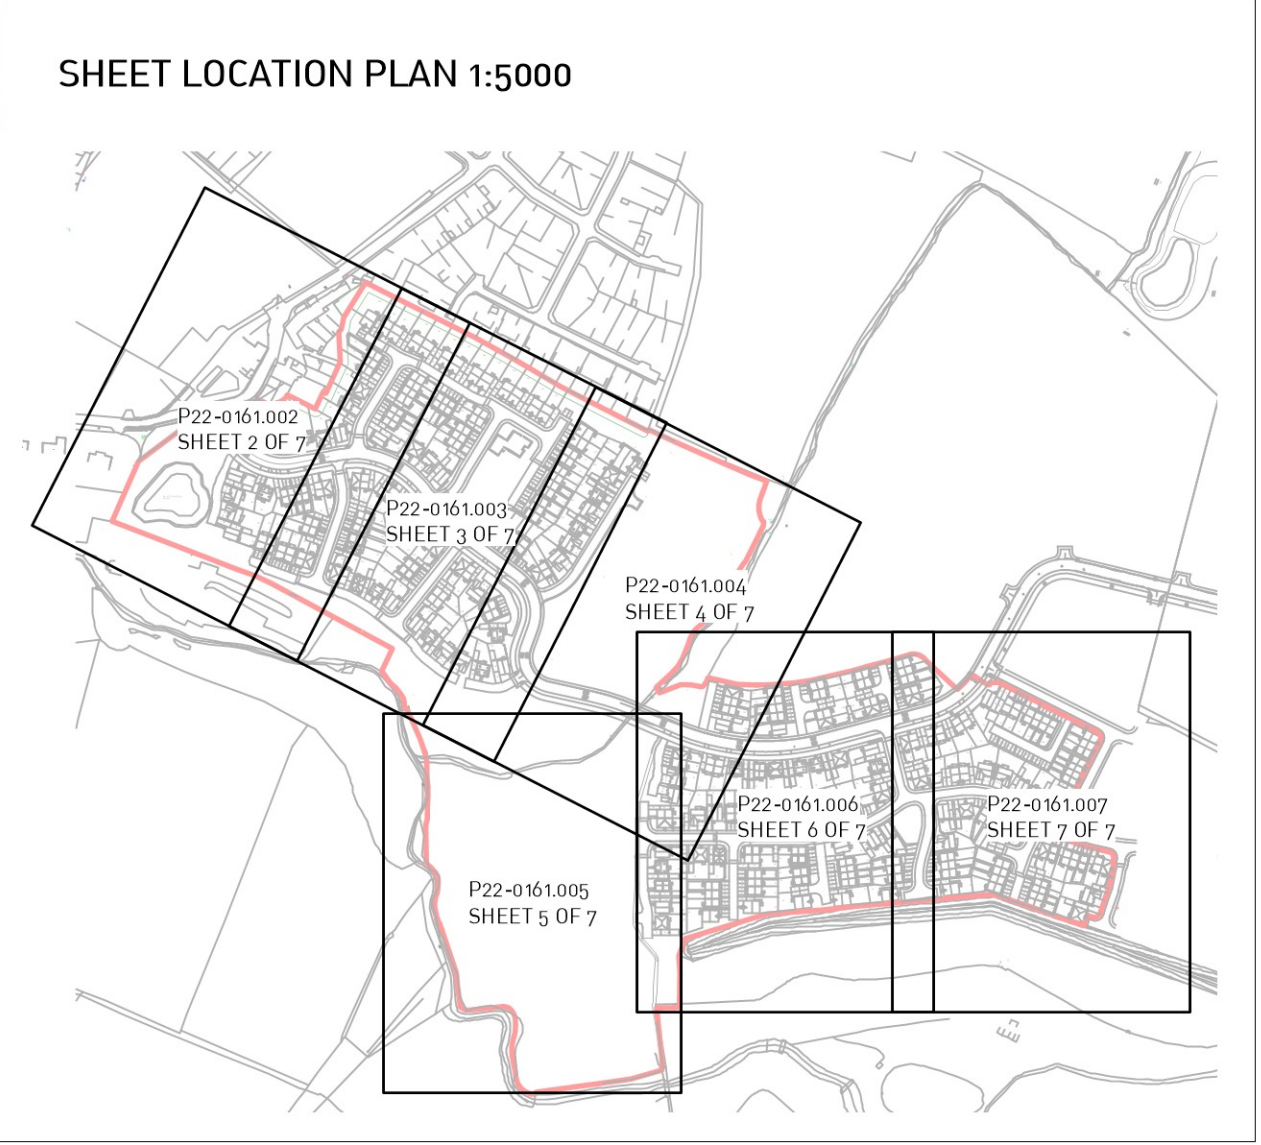

E	12.05.25	ARW	Red line updated
D	24.04.25	ARW	Amendments to the 5m buffer planting area
C	15.04.25	ARW	Landscape amended to comments
B	11.04.25	ARW	Amended to revised layout (RevN)
A	070322	VR	Minor amends

Detailed Landscape Proposals
Sheet 4
Standen, Phase 5 & 6

Client: Taylor Wimpey REV: E
DRWG No: P22-0161.004 Approved by: KC / RVF
Drawn by: VR / ARW
Date: 12/05/2025
Scale: 1:250 A0