


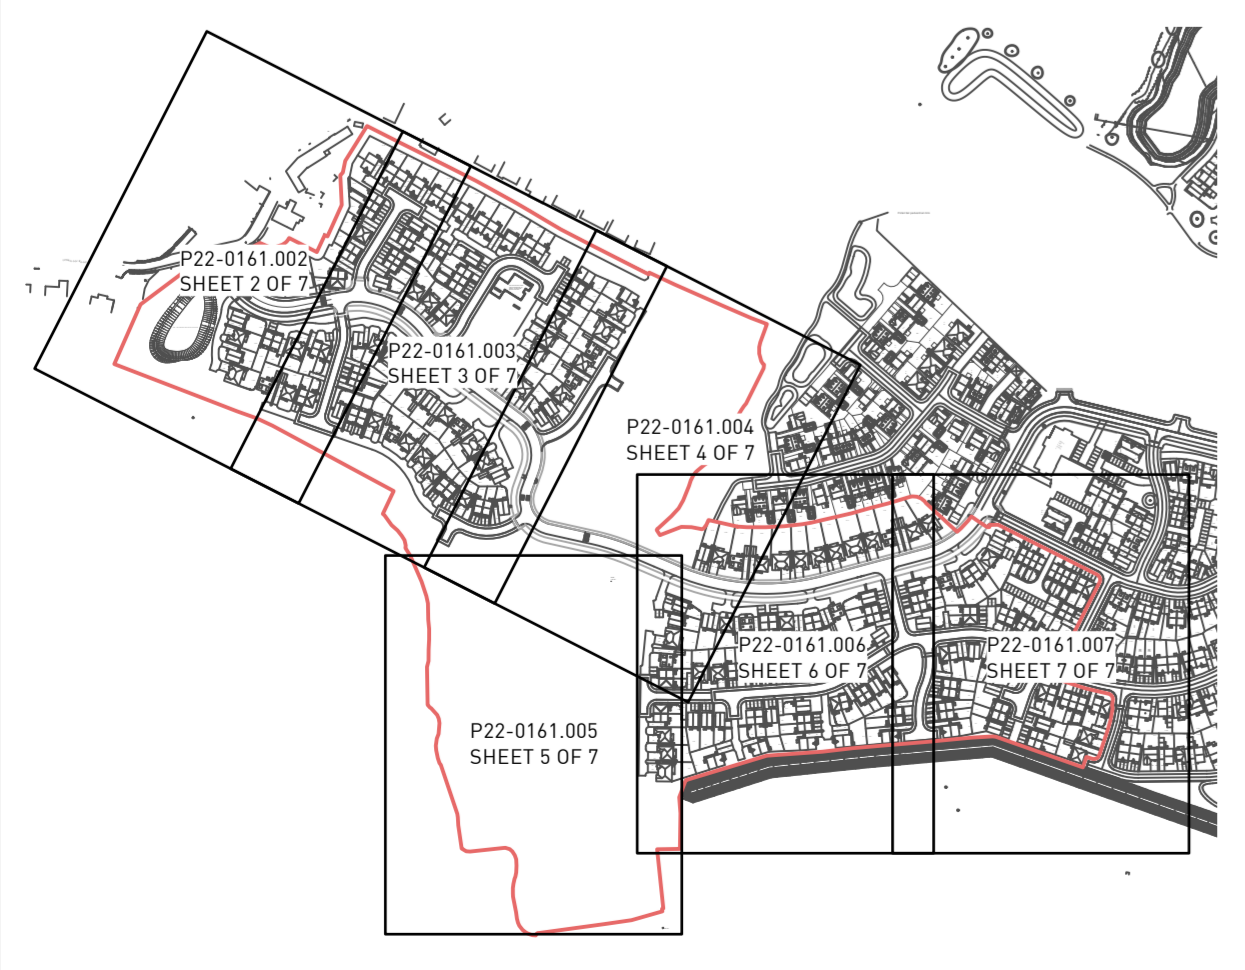

SHEET LOCATION PLAN 1:5000



Rev	Date	By	Note
J	08.06.26	LB	Minor amendments to mown paths
I	13.05.26	KG	Updated in line with layout (Rev AE)
H	18.09.25	IBD	Basin and landscaping amended
G	27.08.25	ARW	Amended to client comments and vis splay layout
F	15.08.25	AT	Amended to revised layout (RevR) and comments
E	12.05.25	ARW	Red line updated
D	24.04.25	ARW	Amendments to the 5m buffer planting area
C	15.04.25	ARW	Landscape amended to comments
B	11.04.25	ARW	Amended to revised layout (RevN)
A	07.03.22	VR	Minor amends

**Detailed Landscape Proposals
Sheet 3**

Standen, Phase 5 & 6

Client: Taylor Wimpey REV: J
 DRWG No: P22-0161.003 Approved by: RF

Drawn by: LB/KG

Date: 18/09/2025

Scale: 1:250



All Intellectual Property Rights (including but not limited to copyright) subsisting in or arising out of this drawing and the building works depicted are owned by Pegasus Planning Group Ltd (Pegasus Group) and may not be copied, adapted, disseminated, redistributed, reproduced and/or otherwise used without a written licence. Pegasus Group accepts no liability for any use of this drawing other than for its original purpose and by the original client except in circumstances where approval for use has been provided by Pegasus Group in writing. Use only written dimensions. Drawing prepared for planning application purposes only. Do not scale for use for construction, sales or any other purpose. Any queries to be reported to Pegasus Group for clarification. Copyright © Pegasus Planning Group Limited (2025). Use of this drawing is subject to the Terms & Conditions available at pegasusgroup.co.uk