

**IMPORTANT NOTE:**  
 COPYRIGHT OF THIS DRAWING BELONGS SOLELY TO BALDWIN DESIGN CONSULTANCY LTD.




Revision:	By:	Date:
Rev A - Updated to suit most recent layout.	AP	07.03.25
Rev B - Speed cushion locations and no. increased	OKB	13.03.25
Rev C - 15m offset buffer zone accommodated. General amendments. Site boundary adjusted.	OKB	27.03.25
Rev D - Site boundary adjusted to suit Land Registry Plan 254582. 5m buffer planting adjusted. Plots 259-265 reconfigured. Bothy adjusted to match Topo survey.	SQ	03.04.25
Rev E - Site boundary adjusted at no. 17 Littlemoor	SQ	10.04.25
Rev F - Plot 263 changed to Colford, BCP added to private drives, trees removed along spine road, PCOV diversion updated.	OKB	16.09.25
Rev G - Attenuation Basin design updated	OKB	18.09.25
Rev H - Whole site redesign	OKB	25.03.26
Rev I - Additional details added	CRD	06.05.26
Rev J - LEAP Size and position & public paths altered	CRD	05.06.26

**PLANNING DRAWING**

Client:  
**Taylor Wimpey**  
 Project Title:  
**Residential Development PHASES 5 & 6**  
 Address:  
**Higher Standen Farm, Clitheroe**

Drawing Title:  
**Coloured Site Layout**

Drawing No:  
**TW/HSF/CSL/02**  
 Dwn: OKB Ckd: GB Date: 22/11/24  
 Scale: 1:1000 Paper Size: A1 Rev: J

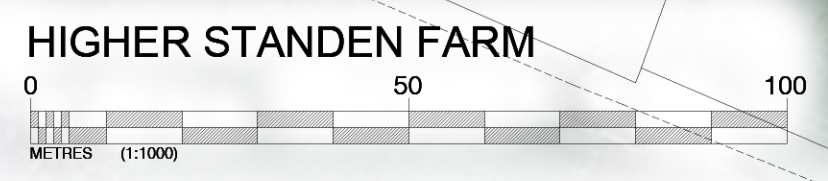

**HIGHER STANDEN FARM**