


Maze Layout [1:200]



Section A-A [1:100]

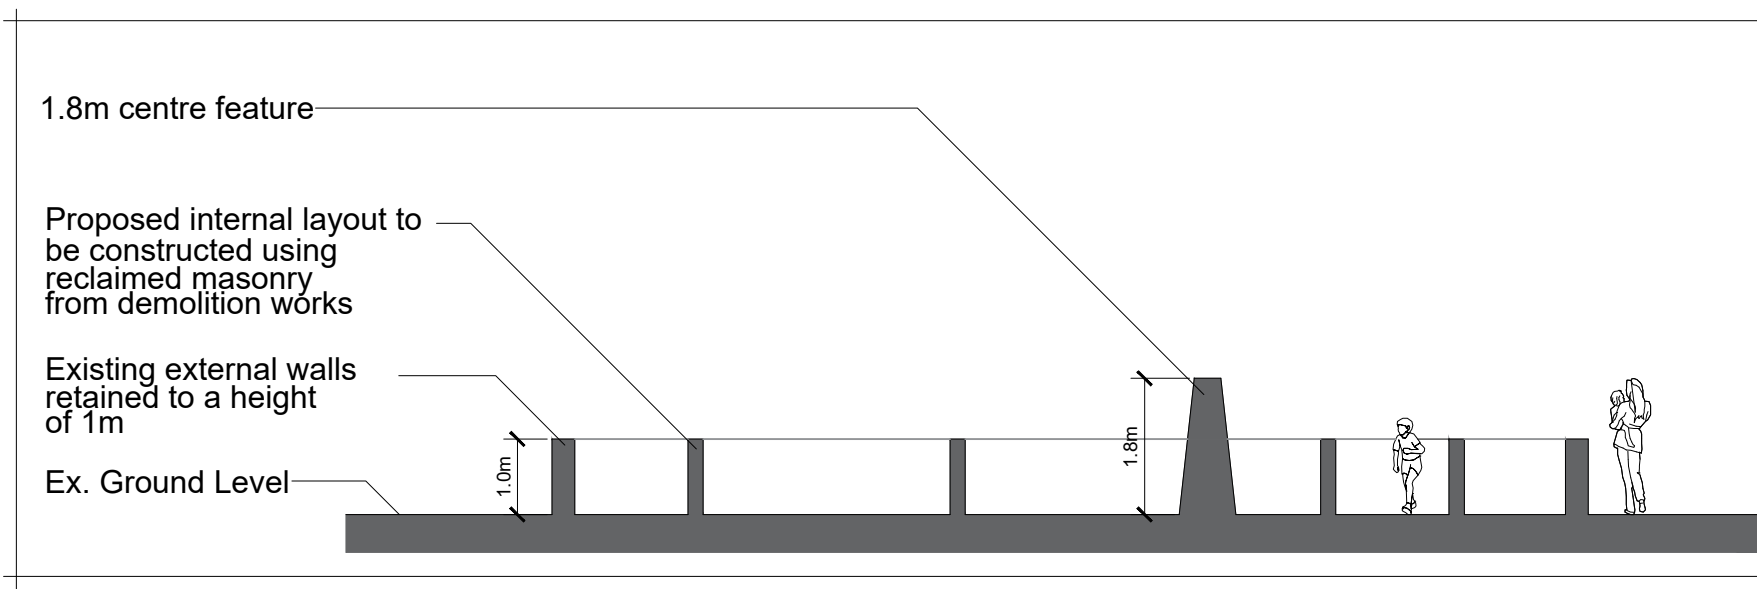

Key

	Existing external walls retained to a height of 1m, internal walls to be constructed from material reclaimed from demolition works
	1.8m centre feature
	Incidental features [TBC]
	Information point for Old Bothy House

Revision:	By:	Date:

<p>4 Marina Walk, Pennington Wharf, Plank Lane, Leigh, WN7 4EZ Tel: 01925 747615</p> <p>e-mail: enquiries@baldwindesign.net www.baldwindesign.net</p>	Client:	Taylor Wimpey
	Project Title:	Residential Development
	Address:	Higher Standen Farm, Clitheroe
	Drawing Title:	Proposed Old Bothy Maze
	Drawing No:	TW/HSF/OBM/01
Dwn: RL	Ckd: ST	Date: 23/02/22
Scale: 1:200	Paper Size: A1	Rev: -

Higher Standen Farm (Phases 5 & 6)