


Do not scale this drawing (printed or electronic version).
 This drawing is copyright and is for use on this site only. This drawing should be read in conjunction with all relevant consultants drawings and specialist subcontractors / supply chain drawings and specifications.
 Responsibility for the reproduction of this drawing in paper form, or issued in electronic format, lies with the recipient to check that all information has been replicated in full and is correct when compared to the original paper or electronic image.

Legend



- Red Line Boundary
- Improved Grassland
- Broadleaved Woodland
- Building
- Defunct Hedge
- Running Water
- Scattered Broad-leaved Tree

TN1 - Pendleton Brook

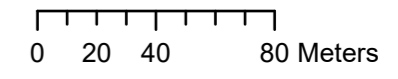

A: Ground Floor, The Tower,
 Deva City Office Park, Trinity Way,
 Manchester M3 7BF
 T: +44 (0) 161 312 3131
 weareurbangreen.co.uk

Client: **Taylor Wimpey**

Project: **Standen Phase 5 & 6**

Title: **Phase One Habitat Map**

Issue: **02**

Drawn: AB	Checked: JH	Approved: JH
---------------------	-----------------------	------------------------

Project: UG1451	Scale @ A3: 1:2,550	Date: 24/02/2022
---------------------------	-------------------------------	----------------------------

Dwg No: UG1451_ECO_HM_02	Revision: 02
------------------------------------	------------------------


Appendix 4 - Bat Roost Suitability Map

Do not scale this drawing (printed or electronic version).
 This drawing is copyright and is for use on this site only. This drawing should be read in conjunction with all relevant consultants drawings and specialist subcontractors / supply chain drawings and specifications.
 Responsibility for the reproduction of this drawing in paper form, or issued in electronic format, lies with the recipient to check that all information has been replicated in full and is correct when compared to the original paper or electronic image.

- Red Line Boundary
- Building



- Bat Roost Suitability**
- ▲ High
 - ▲ Moderate
 - ▲ Low

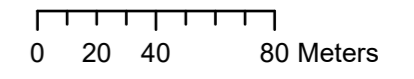

A: Ground Floor, The Tower,
 Deva City Office Park, Trinity Way,
 Manchester M3 7BF
 T: +44 (0) 161 312 3131
 weareurbangreen.co.uk

Client: **Taylor Wimpey**

Project: **Standen Phase 5 & 6**


Title: **Bat Roost Suitability Map**

Issue: **02**

Drawn: AB	Checked: JH	Approved: JH
---------------------	-----------------------	------------------------

Project: UG1451	Scale @ A3: 1:2,550	Date: 24/02/2022
---------------------------	-------------------------------	----------------------------

Dwg No: UG1451_ECO_BRSM_03	Revision: 03
--------------------------------------	------------------------

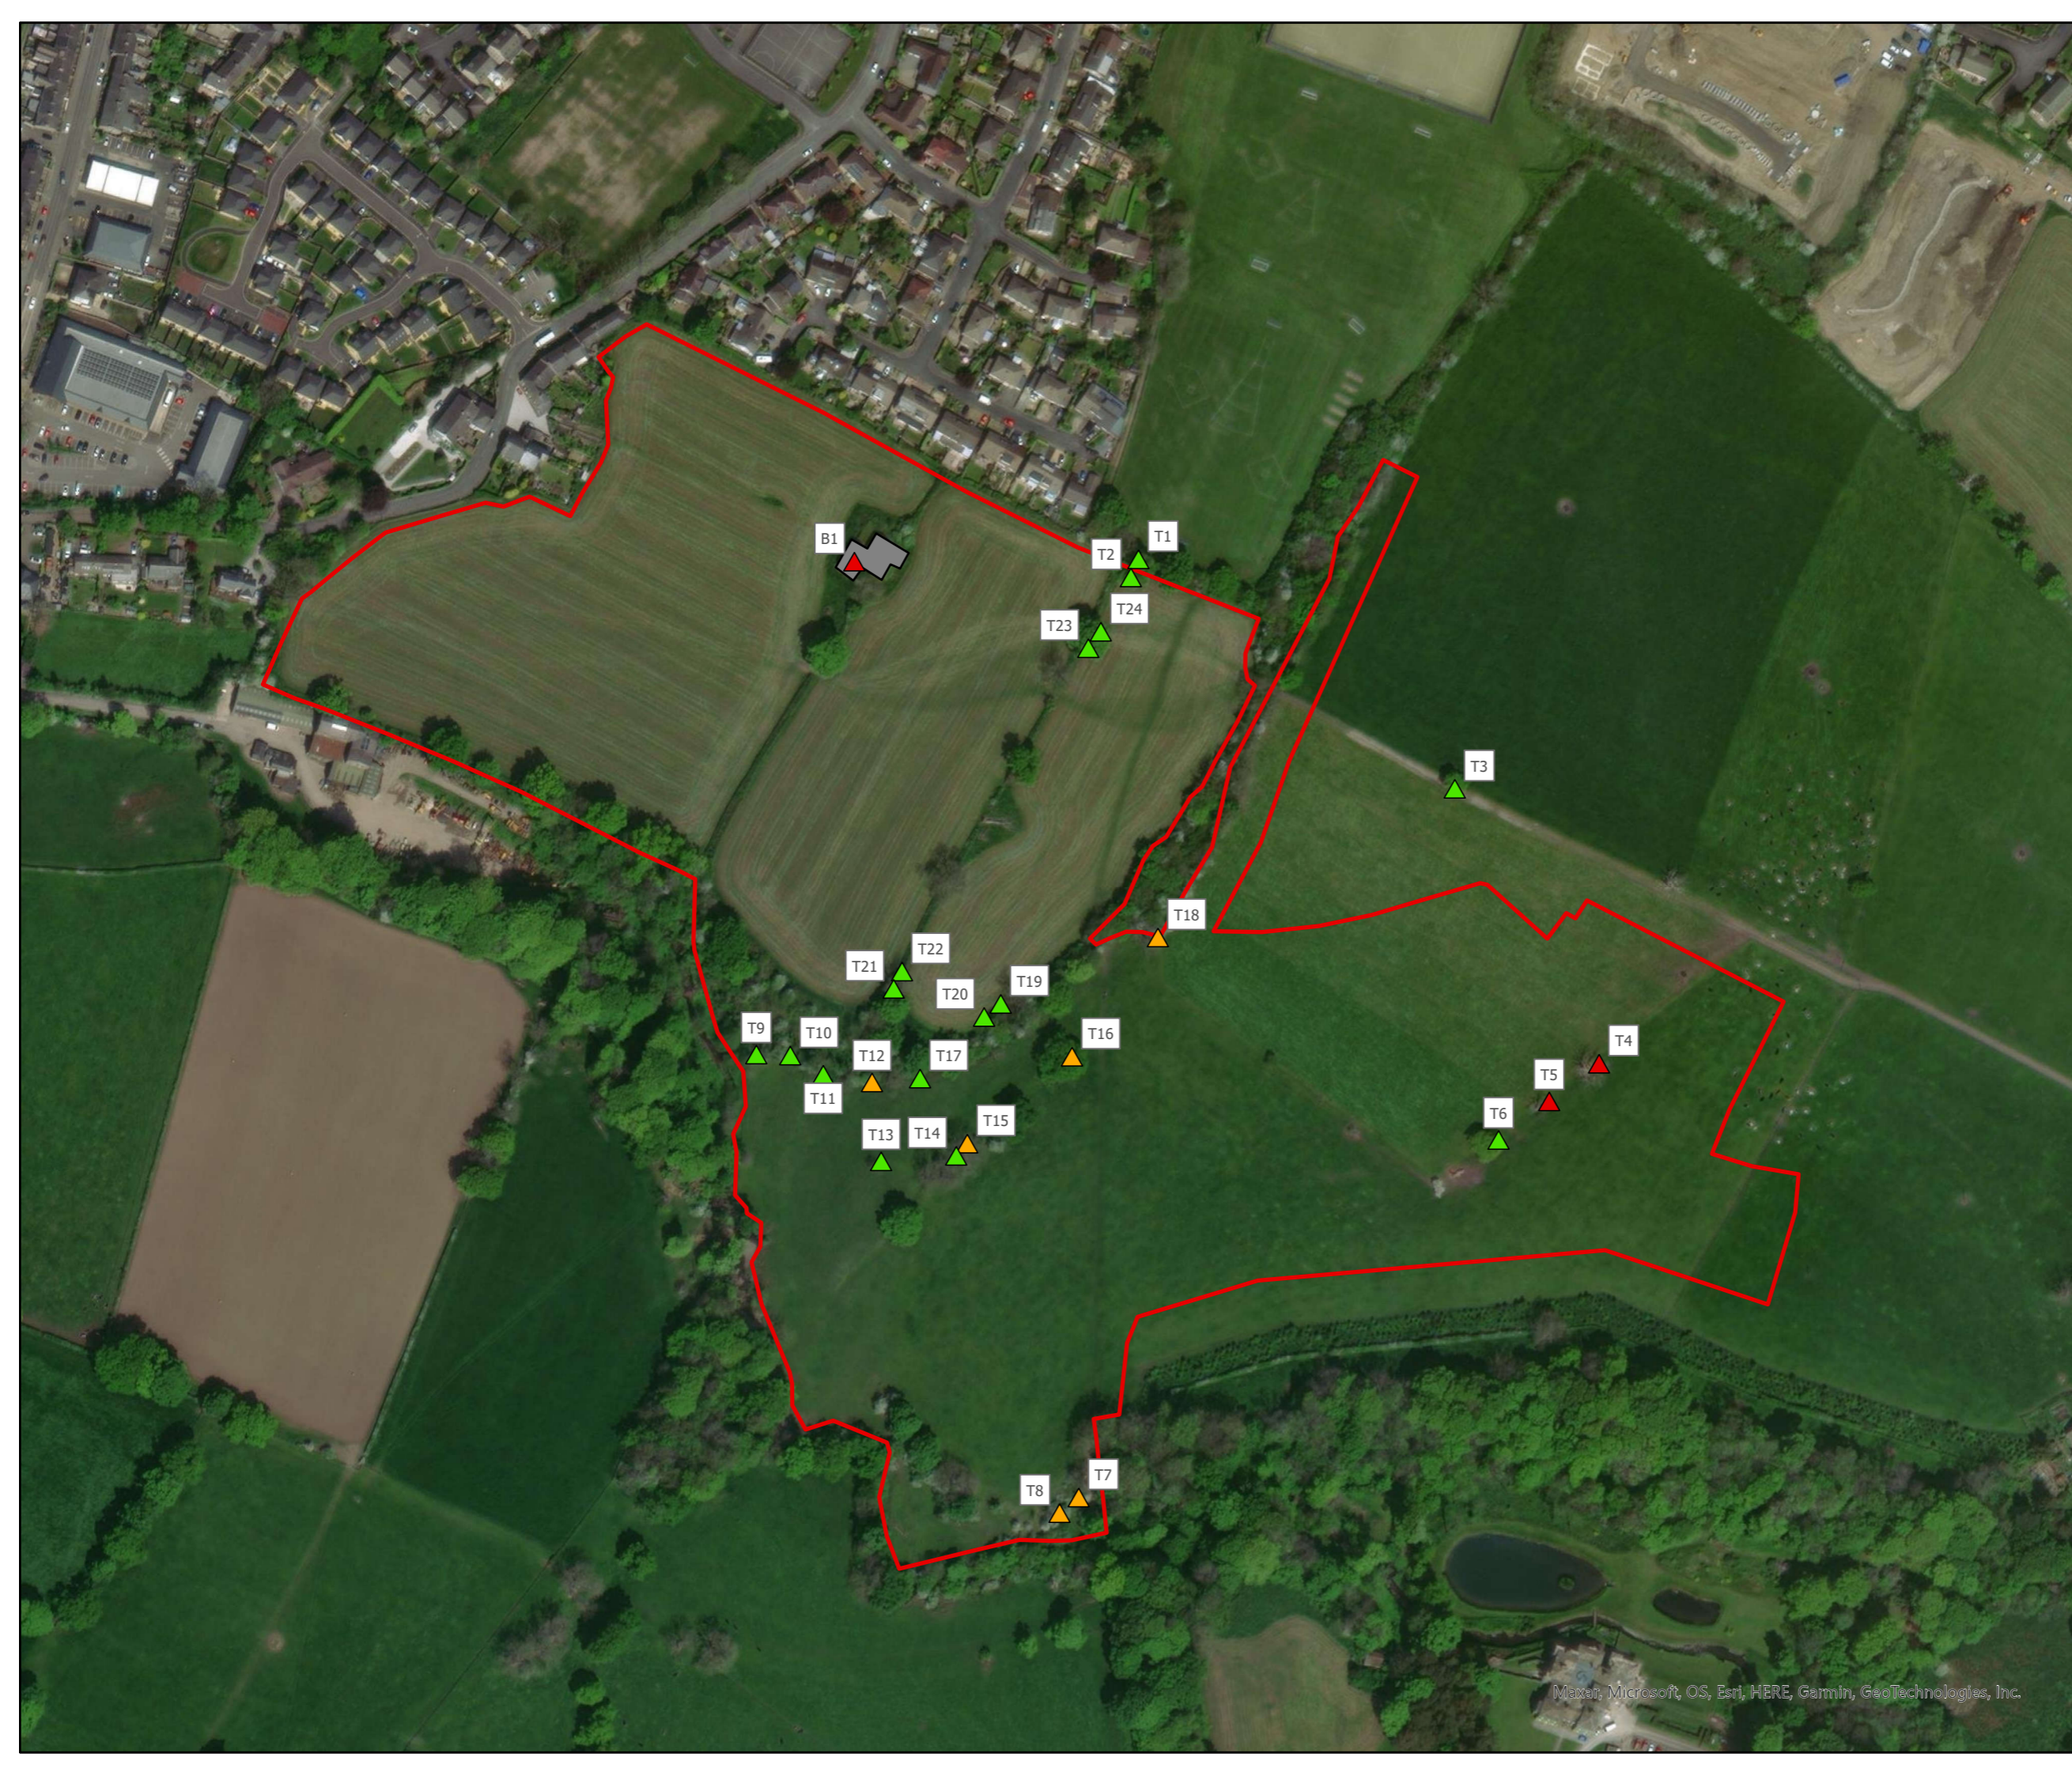

APPENDIX B - Managed Areas Plan