


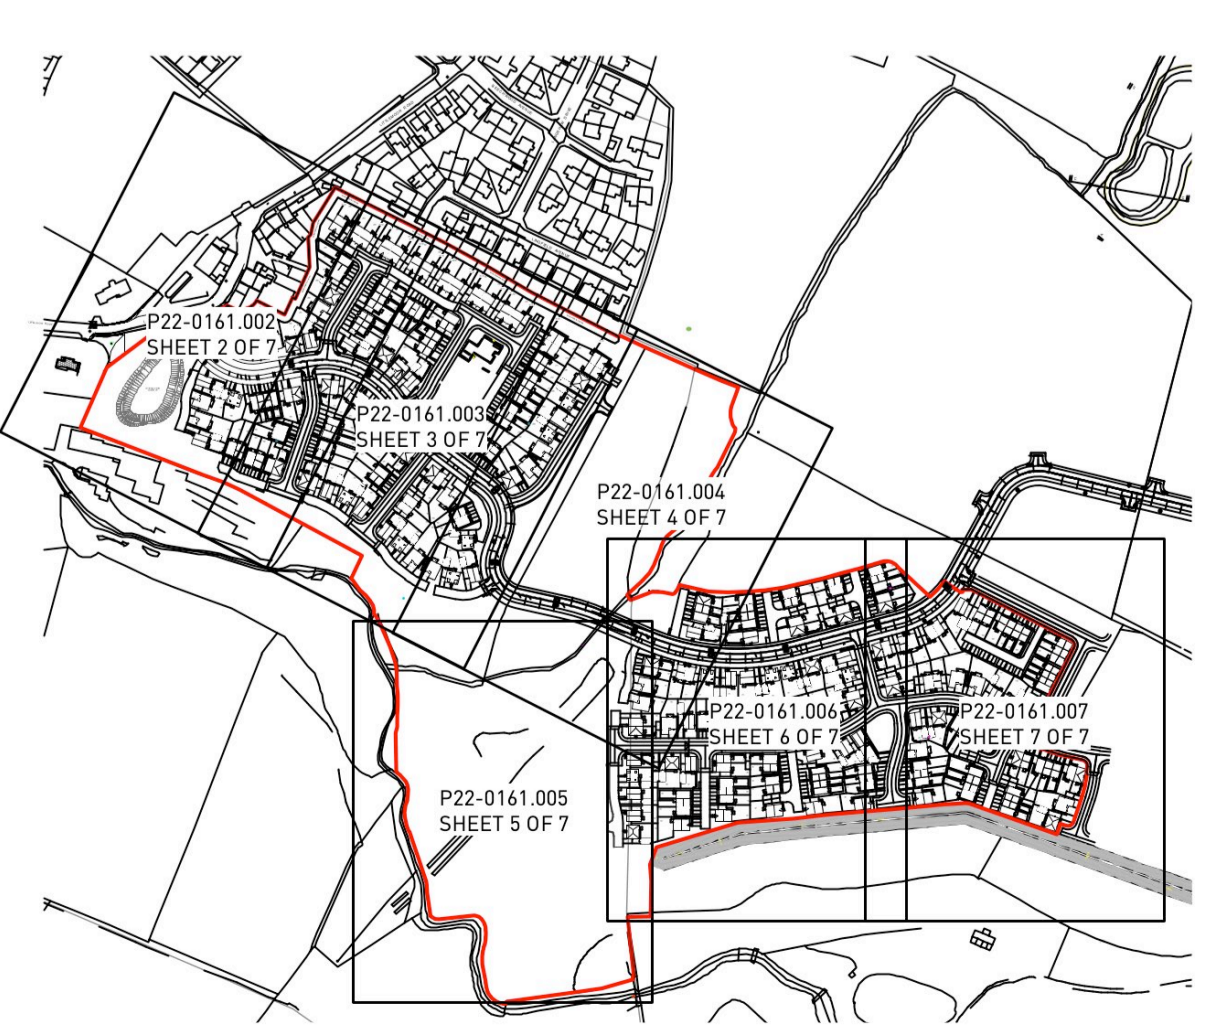

SHEET LOCATION PLAN 1:5000



Rev	Date	By	Note
H	18.09.25	IBD	Basin and landscaping amended
G	27.08.25	ARW	Amended to client comments and visibility splay layout
F	15.08.25	AT	Amended to revised layout (RevR) and comments
E	12.05.25	ARW	Red line updated
D	24.04.25	ARW	Amendments to the 5m buffer planting area
C	15.04.25	ARW	Landscape amended to comments
B	11.04.25	ARW	Amended to revised layout (RevN)
A	07.03.22	VR	Minor amends

Detailed Landscape Proposals Sheet 3

Standen, Phase 5 & 6

Client: Taylor Wimpey REV: H

DRWG No: P22-0161.003 Approved by: ARW

Drawn by: VR / ARW / AT

Date: 18/09/2025

Scale: 1:250 @ A0

