

## PLAY TRAIL NORTH OF SPINE ROAD



**Robinia climbing post**  
LE20526



**Robinia horizontal climbing net**  
LE20904



**Robinia balancing posts - 10 posts**  
LE20520



**The Bull**  
LE20490



**Robinia Balancing Beam - 280 cm**  
LE20532




**Robinia Climbing Pyramid**  
LE20534



**Robinia Double Swing - Belt Seats**  
N3262U

PLAY AREA LOCATION PLAN 1:4000

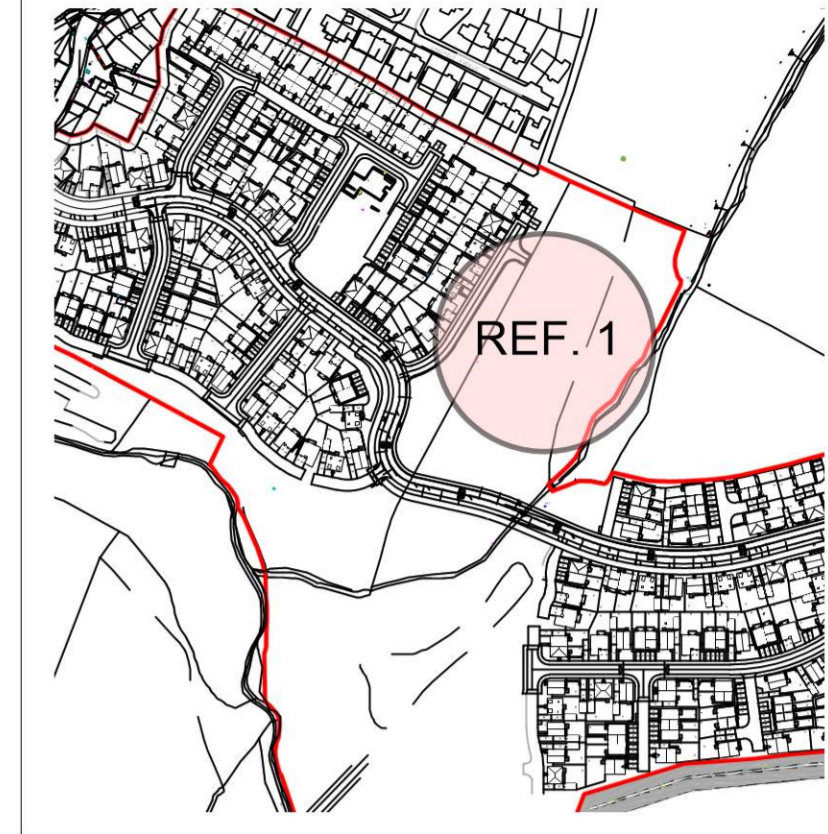

**NOTES:**

PlaySmart UK grass matting 'ecosmart' safer surfacing to areas where Critical Fall Height is greater than 0.6m or required to reduce wear. Amenity grass to be laid under matting.

Play equipment provider:  
Norna Playgrounds

Rev	Date	By	Note
E	27.08.25	ARW	Amended to client comments and visibility splay layout
D	15.08.25	AT	Amended to revised layout (RevR) and comments
C	12.05.25	ARW	Red line updated
B	15.04.25	ARW	Landscape amended to comments
A	11.04.25	ARW	Amended to revised layout (RevN)

**Detailed Play Proposals**

**Standen Phase 5 and 6**

Client: TAYLOR WIMPEY REV: E  
 DRWG No: P22-0161.009 Approved by: ARW  
 Drawn by: RK / ARW / AT

Date: 27/08/2025

Scale: 1:200 @ A1

