





IMPORTANT NOTE:

ALL DIMENSIONS AND LEVELS SHOWN ON THIS DRAWING ARE TO BE CHECKED BY THE CONTRACTOR/ MANUFACTURER PRIOR TO THE COMMENCEMENT OF ANY WORKS ON SITE OR THE MANUFACTURE OF ANY SITE COMPONENTS.

THIS DRAWING IS NOT TO BE SCALED.

DIMENSIONS ARE INDICATED IN MILLIMETRES UNLESS CLEARLY STATED OTHERWISE.

COPYRIGHT OF THIS DRAWING BELONGS SOLELY TO BALDWIN DESIGN CONSULTANCY LTD.

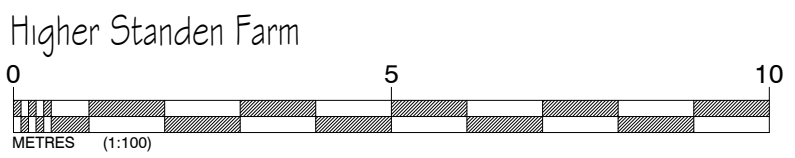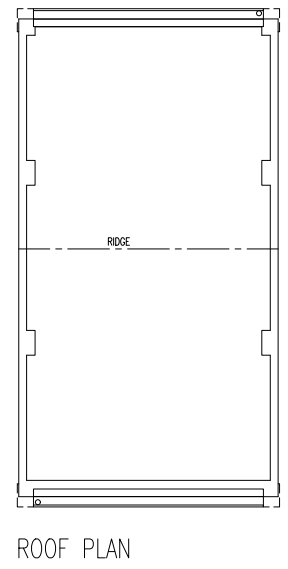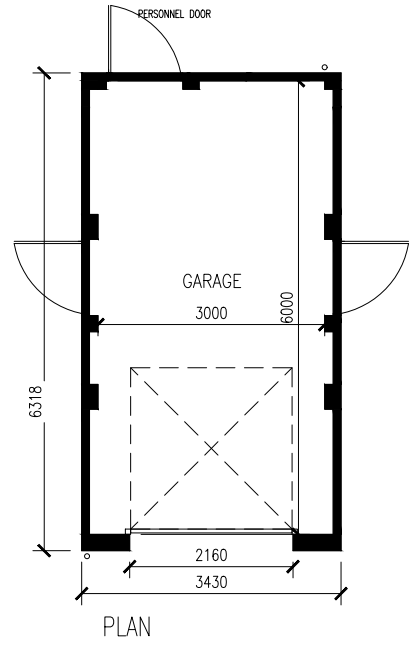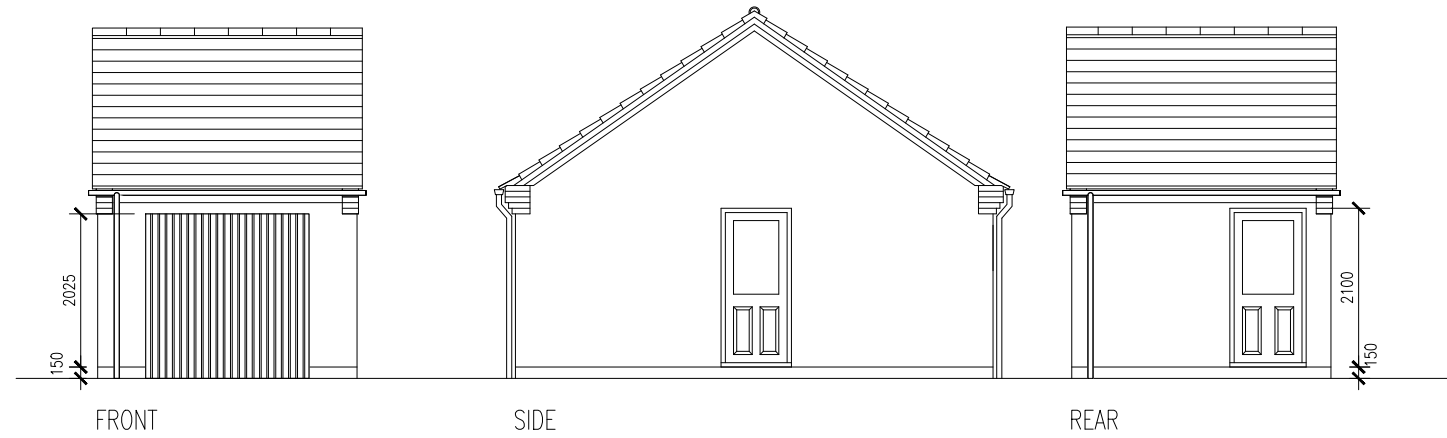

Revision:	By:	Date:

Baldwin Design 4 Meina Walk, Pennington Wharf, Plank Lane, Leigh, WN7 4EZ Tel: 01925 747615 e-mail: enquiries@baldwindesign.net www.baldwindesign.net	Client:	Taylor Wimpey
	Project Title:	Residential Redevelopment
	Address:	Higher Standen Farm, Clitheroe
	Drawing Title:	Proposed Single Garage Plans & Elevations
	Drawing No:	TW/HSF/G/01
	Dwn: LV	Ckd: ST
Scale: 1:100	Paper Size: A3	Rev: <input type="text"/>