


IMPORTANT NOTE:

ALL DIMENSIONS AND LEVELS SHOWN ON THIS DRAWING ARE TO BE CHECKED BY THE CONTRACTOR MANUFACTURER PRIOR TO THE COMMENCEMENT OF ANY WORKS ON SITE OR THE MANUFACTURE OF ANY SITE COMPONENTS.


THIS DRAWING IS NOT TO BE SCALED.

DIMENSIONS ARE INDICATED IN MILLIMETRES UNLESS CLEARLY STATED OTHERWISE.


COPYRIGHT OF THIS DRAWING BELONGS SOLELY TO BALDWIN DESIGN CONSULTANCY LTD.

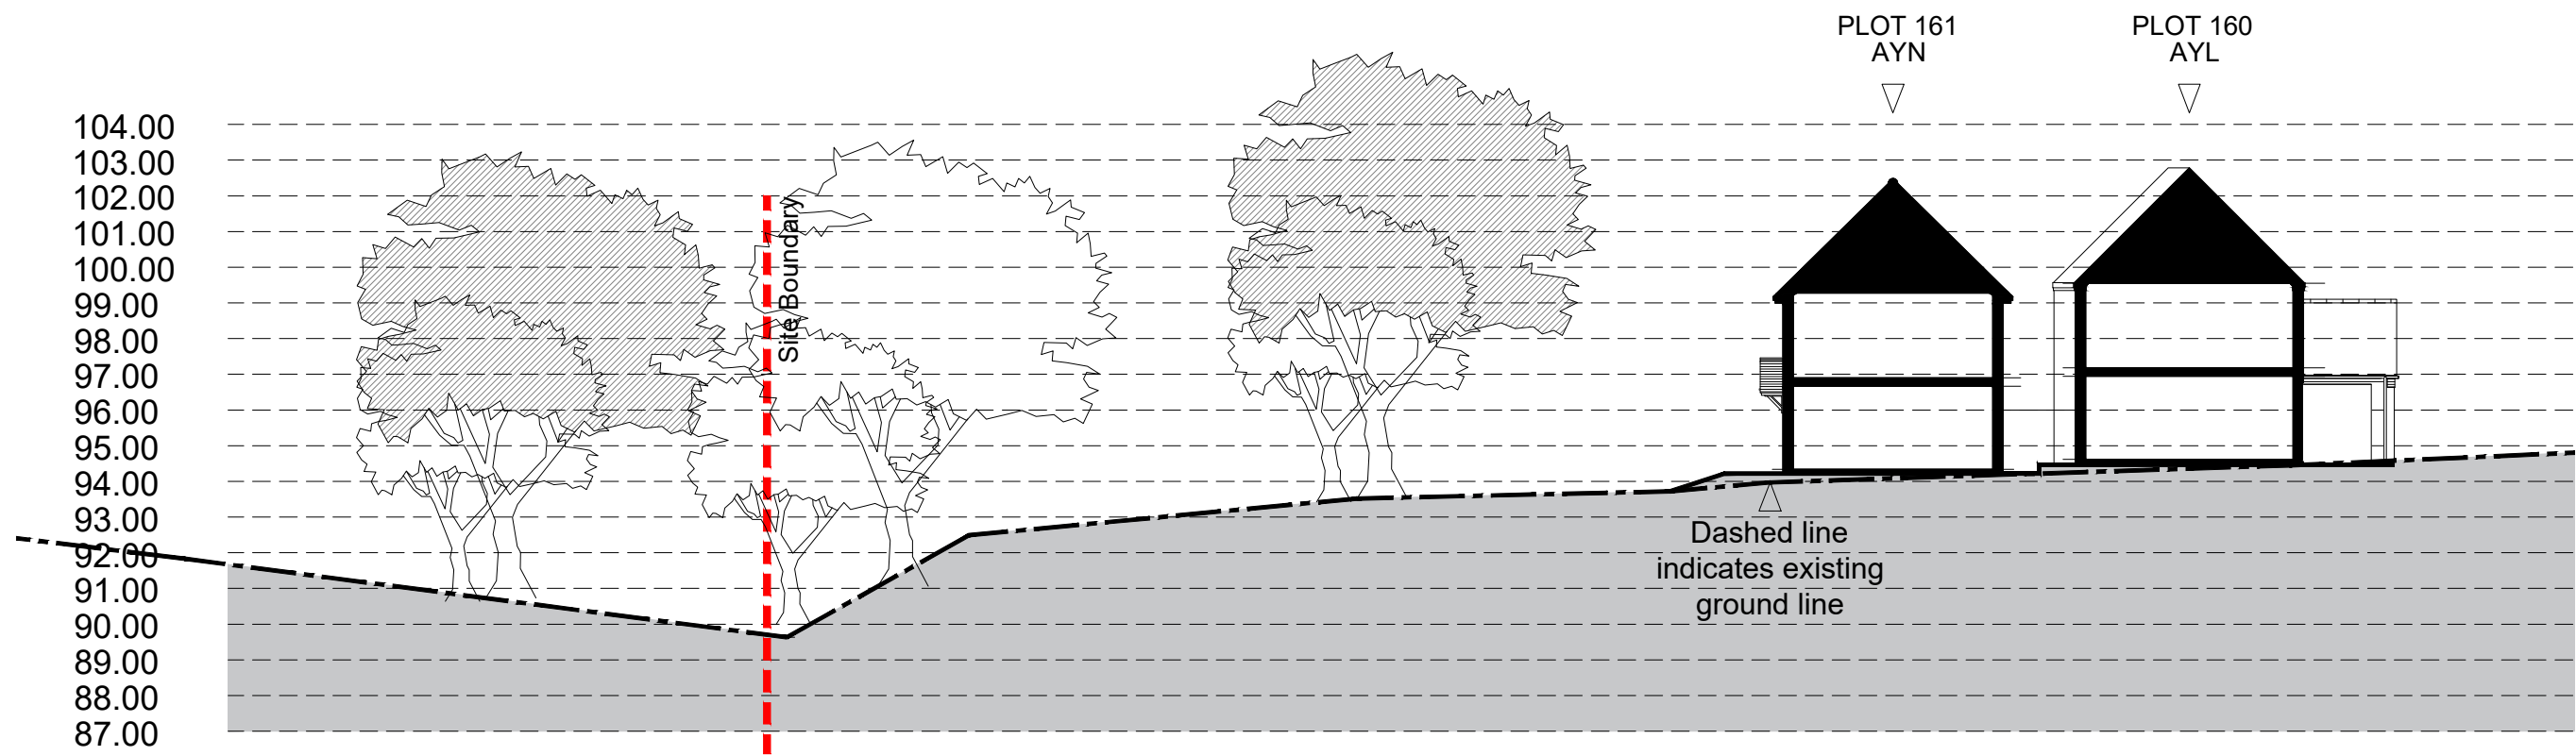


Site Section 5-5

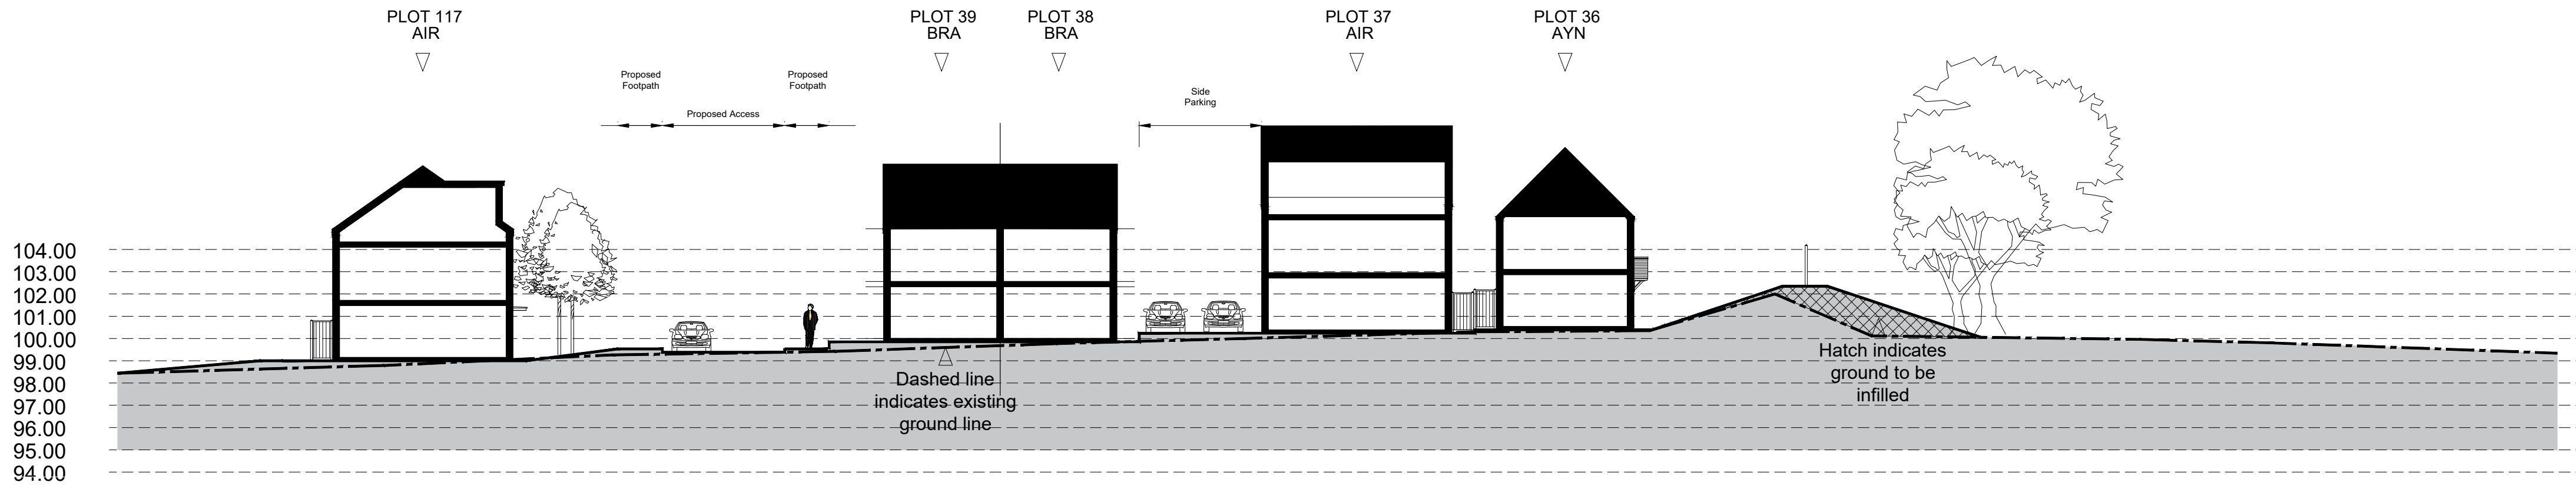


Site Section 6-6

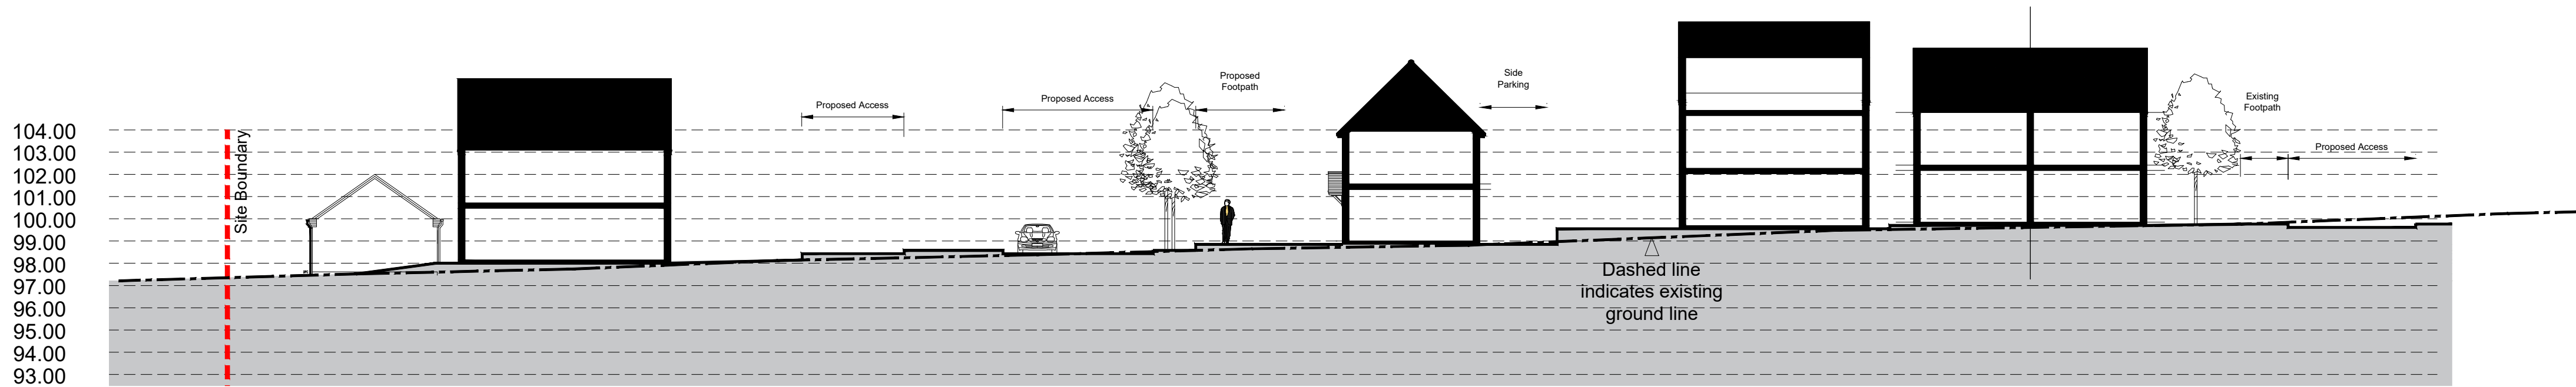


Site Section 7-7

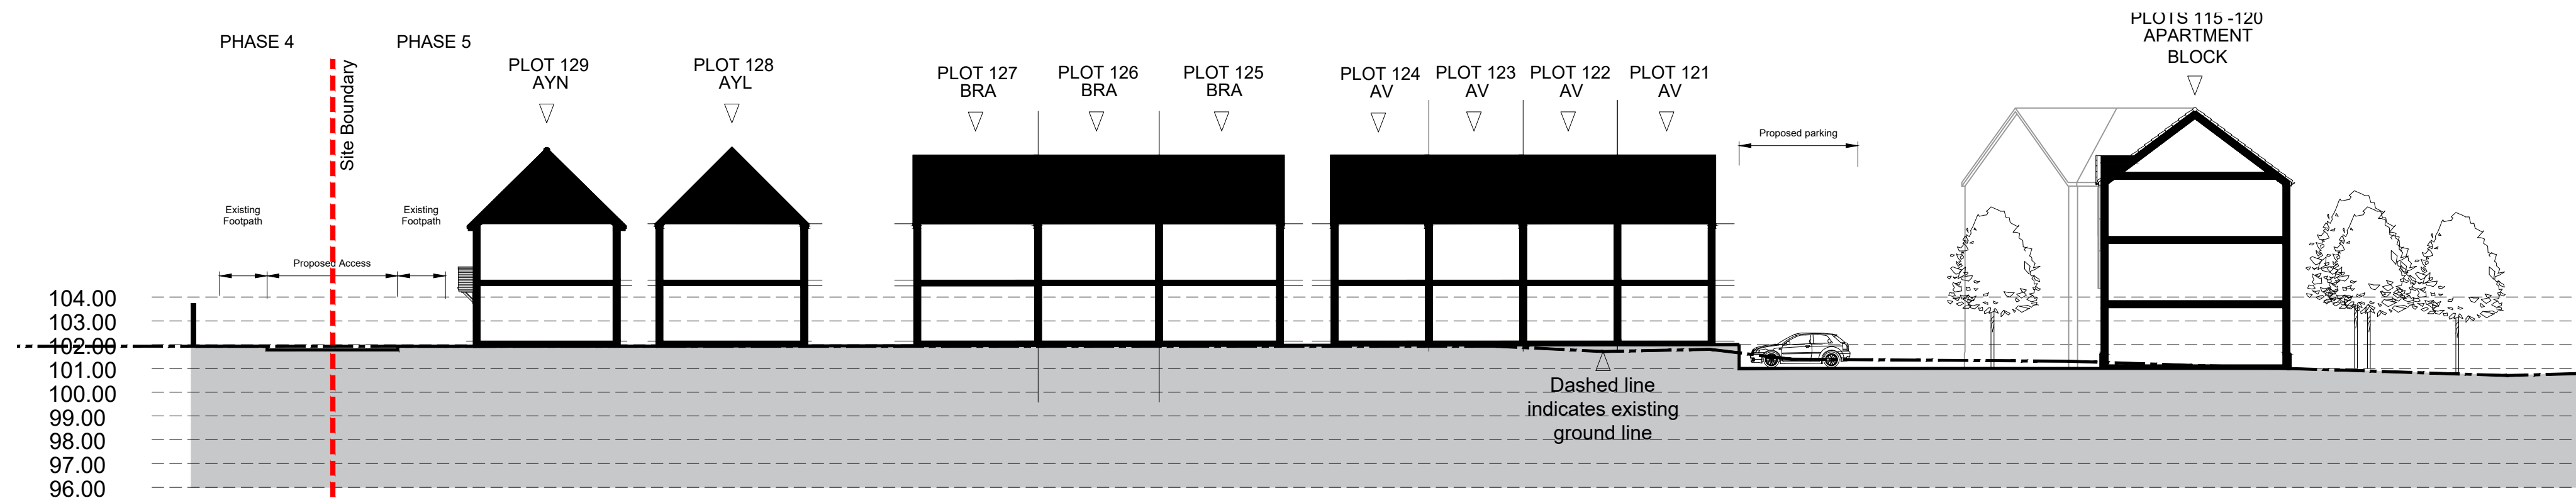

Site Section 8-8

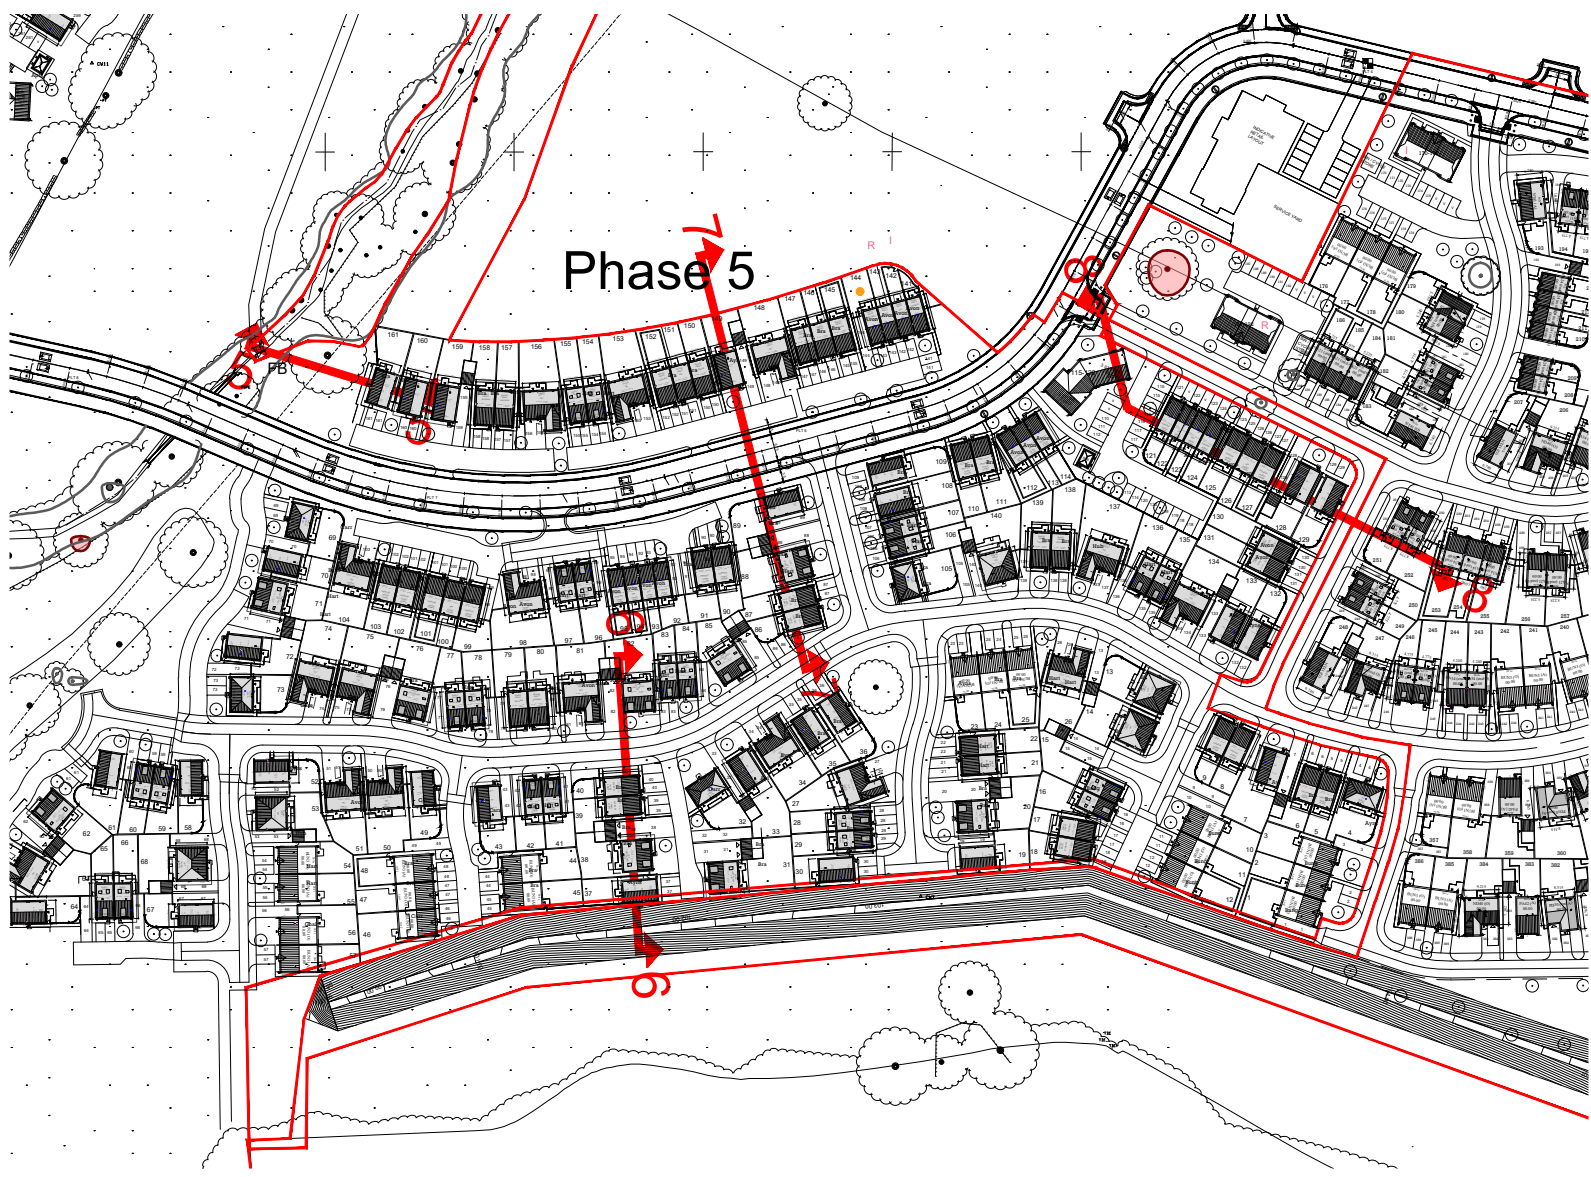

Locator NTS

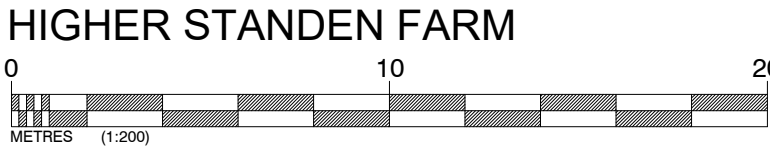

Revision:	By:	Date:
Client:		
Taylor Wimpey		
Project Title:		
Residential Development		
Address:		
Higher Standen Farm, Clitheroe		
Drawing Title:		
Proposed Site Sections Phase 5		
Drawing No:		
TW/HSF/IPSP5/01		
Dwn:	Ckd:	Date:
AW	ST	10/02/2022
Scale:	Paper Size:	Rev:
1:200	A1	