



IMPORTANT NOTE:
 ALL DIMENSIONS AND LEVELS SHOWN ON THIS DRAWING ARE TO BE CHECKED BY THE CONTRACTOR/MANUFACTURER PRIOR TO THE COMMENCEMENT OF ANY WORKS ON SITE OR THE MANUFACTURE OF ANY SITE COMPONENTS.
 THIS DRAWING IS NOT TO BE SCALED.
 DIMENSIONS ARE INDICATED IN MILLIMETRES UNLESS CLEARLY STATED OTHERWISE.
 COPYRIGHT OF THIS DRAWING BELONGS SOLELY TO BALDWIN DESIGN CONSULTANCY LTD.

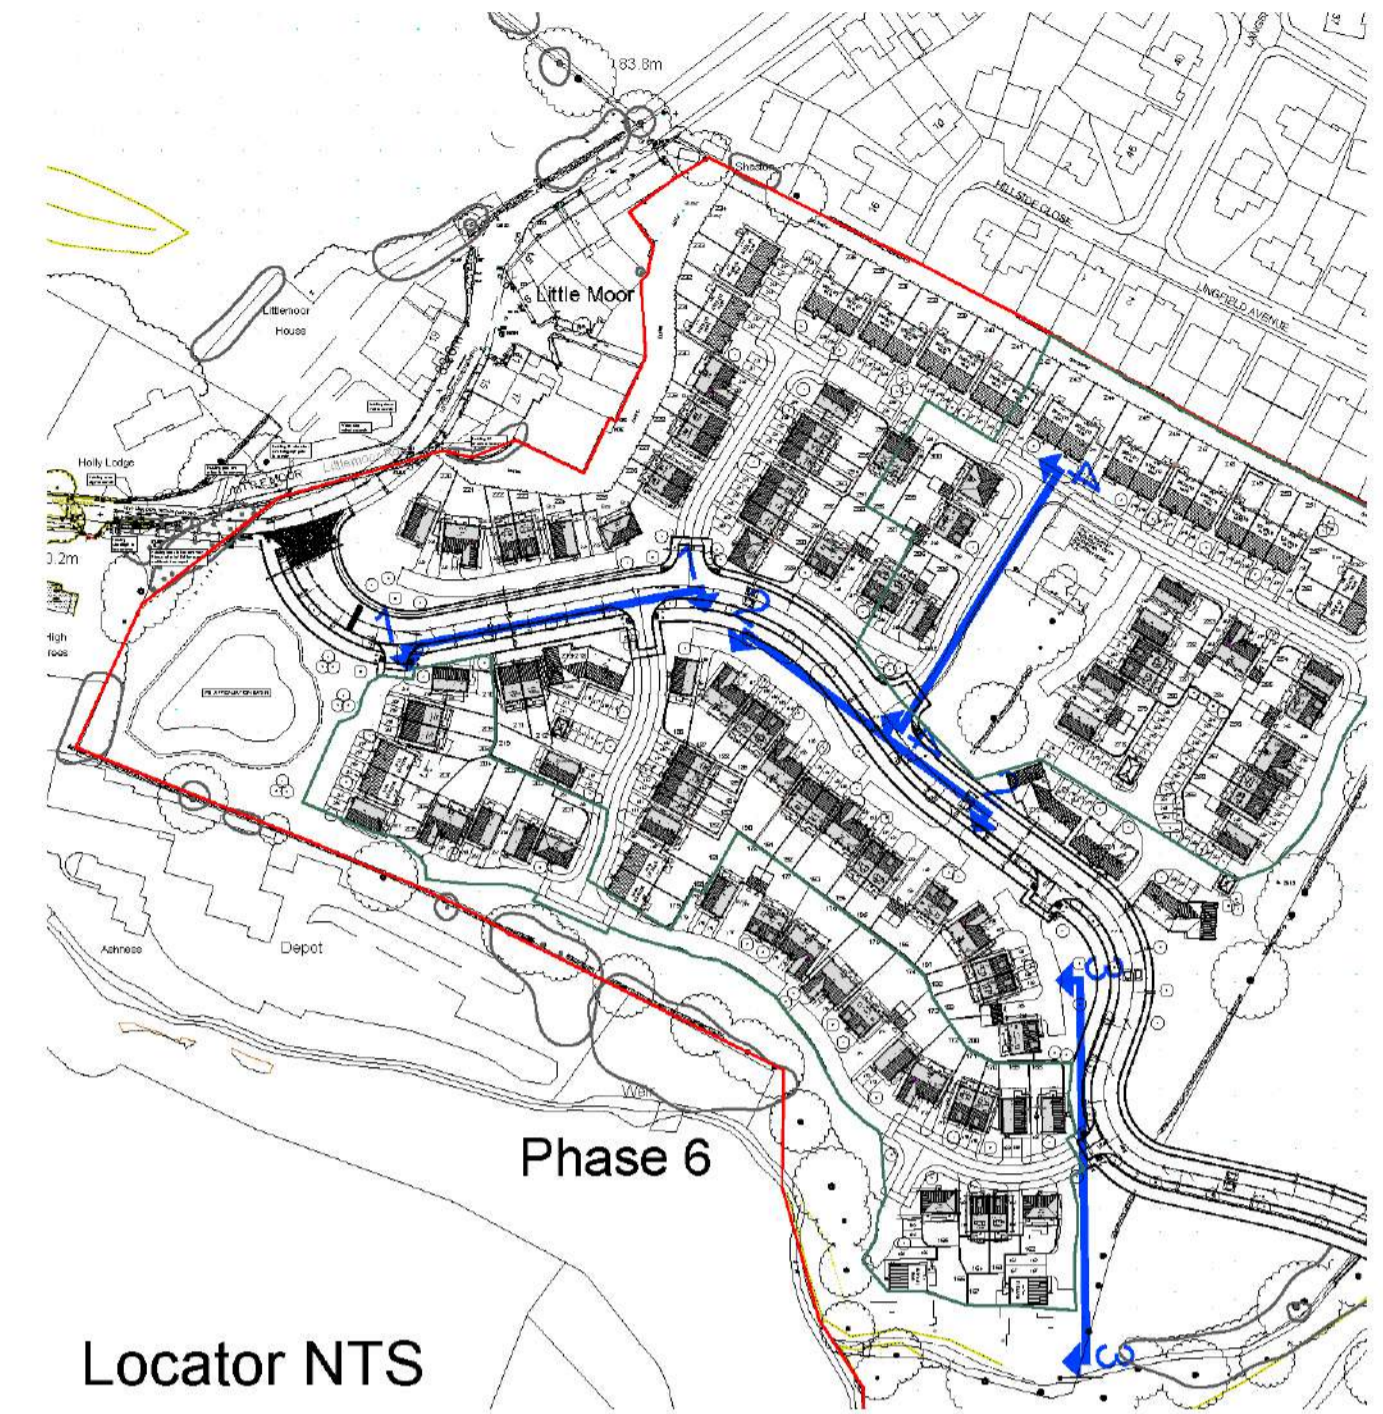

Street Scene 1-1



Street Scene 2-2

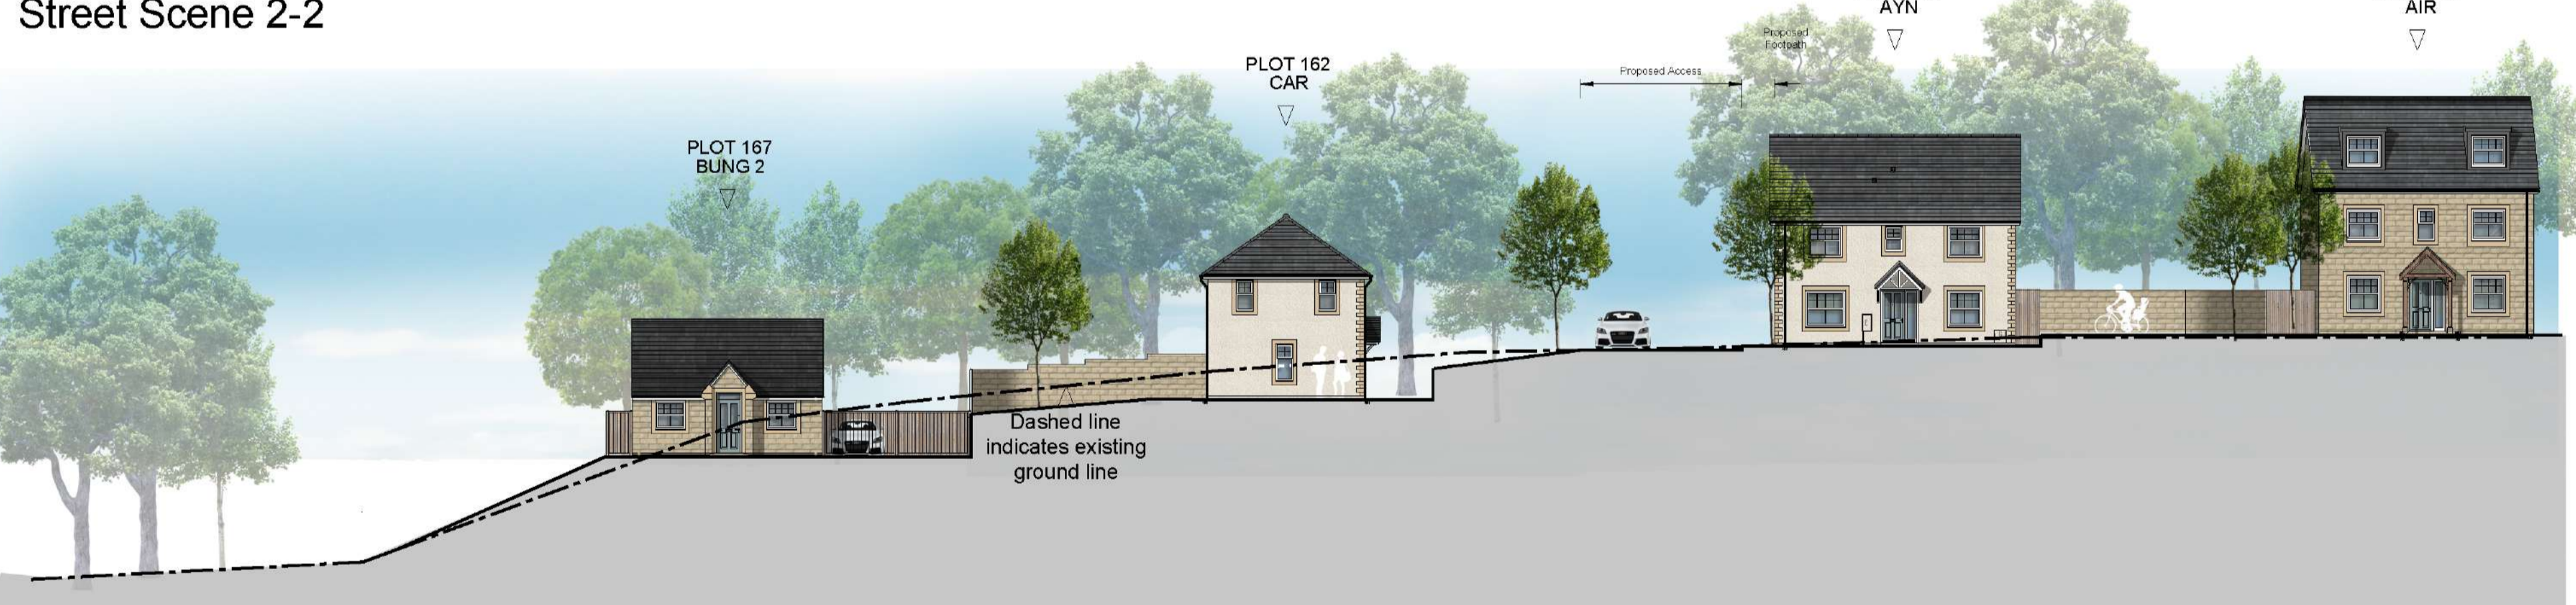

Street Scene 3-3



Street Scene 4-4

Revision:	By:	Date:
A	Amended in accordance with revised plan	RL 22.02.22

	Client:	Taylor Wimpey
	Project Title:	Residential Development
	Address:	Higher Standen Farm, Clitheroe
	Drawing Title:	Proposed Street Scenes Phase 6
Drawing No:	TW/HSF/PSSP6/02	
Dwn:	AW	ST
Scale:	1:200	Date: 10/02/2022
Paper Size:	A1	Rev: A

