

IMPORTANT NOTE:
 ALL DIMENSIONS AND LEVELS SHOWN ON THIS DRAWING ARE TO BE CHECKED BY THE CONTRACTOR/MANUFACTURER PRIOR TO THE COMMENCEMENT OF ANY WORKS ON SITE OR THE MANUFACTURE OF ANY SITE COMPONENTS.
 THIS DRAWING IS NOT TO BE SCALED.
 DIMENSIONS ARE INDICATED IN MILLIMETRES UNLESS CLEARLY STATED OTHERWISE.
 COPYRIGHT OF THIS DRAWING BELONGS SOLELY TO BALDWIN DESIGN CONSULTANCY LTD.

- Legend**
- Application Site Boundary
 - - - - - Redirected PROW
 - 1.8m high Screen Brick Wall with Timber infill panels
 - 1.8m curved solid Brick Wall
 - 1.8m high Timber Close Boarded Fence
 - Timber Gates (to rear gardens)



Revision:	By:	Date:
Rev A - Updated to suit most recent layout	AP	07.03.25
Rev B - Speed cushion locations and no. increased	OKB	13.03.24
Rev C - General amendments. Site boundary adjusted.	SQ	27.03.24
Rev D - Site boundary adjusted to suit Land Registry Plan 254582	SQ	03.04.24
Rev E - Updated to site layout Rev S	OKB	16.09.25

PLANNING DRAWING

Client:

Taylor Wimpey

Project Title:

Residential Development

Address:


Higher Standen Farm, Clitheroe

Drawing Title:
 Boundary Treatments Plan Phase 5

Drawing No:
 TW/HSF/BTP/01

Dwn: OKB Ckd: GB Date: 22/11/24

Scale: 1:500 Paper Size: A1 Rev: E

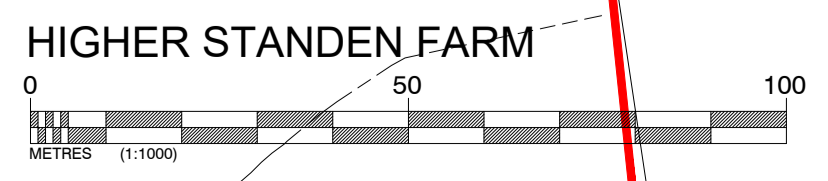

HIGHER STANDEN FARM

Footbridge

Drain