

IMPORTANT NOTE:
 ALL DIMENSIONS AND LEVELS SHOWN ON THIS DRAWING ARE TO BE CHECKED BY THE CONTRACTOR/MANUFACTURER PRIOR TO THE COMMENCEMENT OF ANY WORKS ON SITE OR THE MANUFACTURE OF ANY SITE COMPONENTS.
 THIS DRAWING IS NOT TO BE SCALED.
 DIMENSIONS ARE INDICATED IN MILLIMETRES UNLESS CLEARLY STATED OTHERWISE.
 COPYRIGHT OF THIS DRAWING BELONGS SOLELY TO BALDWIN DESIGN CONSULTANCY LTD.

- Legend**
- Application Site Boundary
 - Redirected PROW
 - Black Tarmacadam
 - Concrete Paving Flags




Revision:	By:	Date:
Rev A - Updated to suit most recent layout	AP	07.03.25
Rev B - Speed cushion locations and no. increased	OKB	13.03.25
Rev C - 15m offset buffer zone accommodated		
General amendments. Site boundary adjusted.		
Rev D - Plot 263 changed to Colford, BCP added to private drives, trees removed along spine road	OKB	27.03.25
Rev E - PROW diversion updated	OKB	05.08.25
	OKB	16.09.25

PLANNING DRAWING

Client:
Taylor Wimpey
 Project Title:
 Residential Development
 Address:
 Higher Standen Farm,
 Clitheroe

Drawing Title:
 Hardstanding Plan
 Phase 5

Drawing No: TW/HSF/HSP/01		
Dwn: OKB	Ckd: GB	Date: 22/11/24
Scale: 1:500	Paper Size: A1	Rev: E

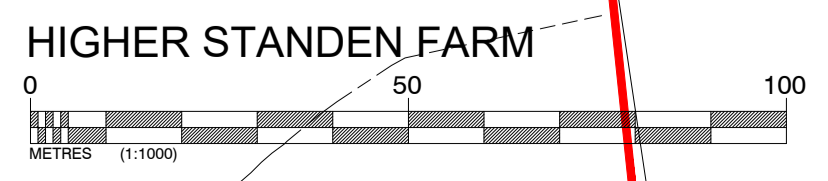

HIGHER STANDEN FARM

Footbridge

Drain