


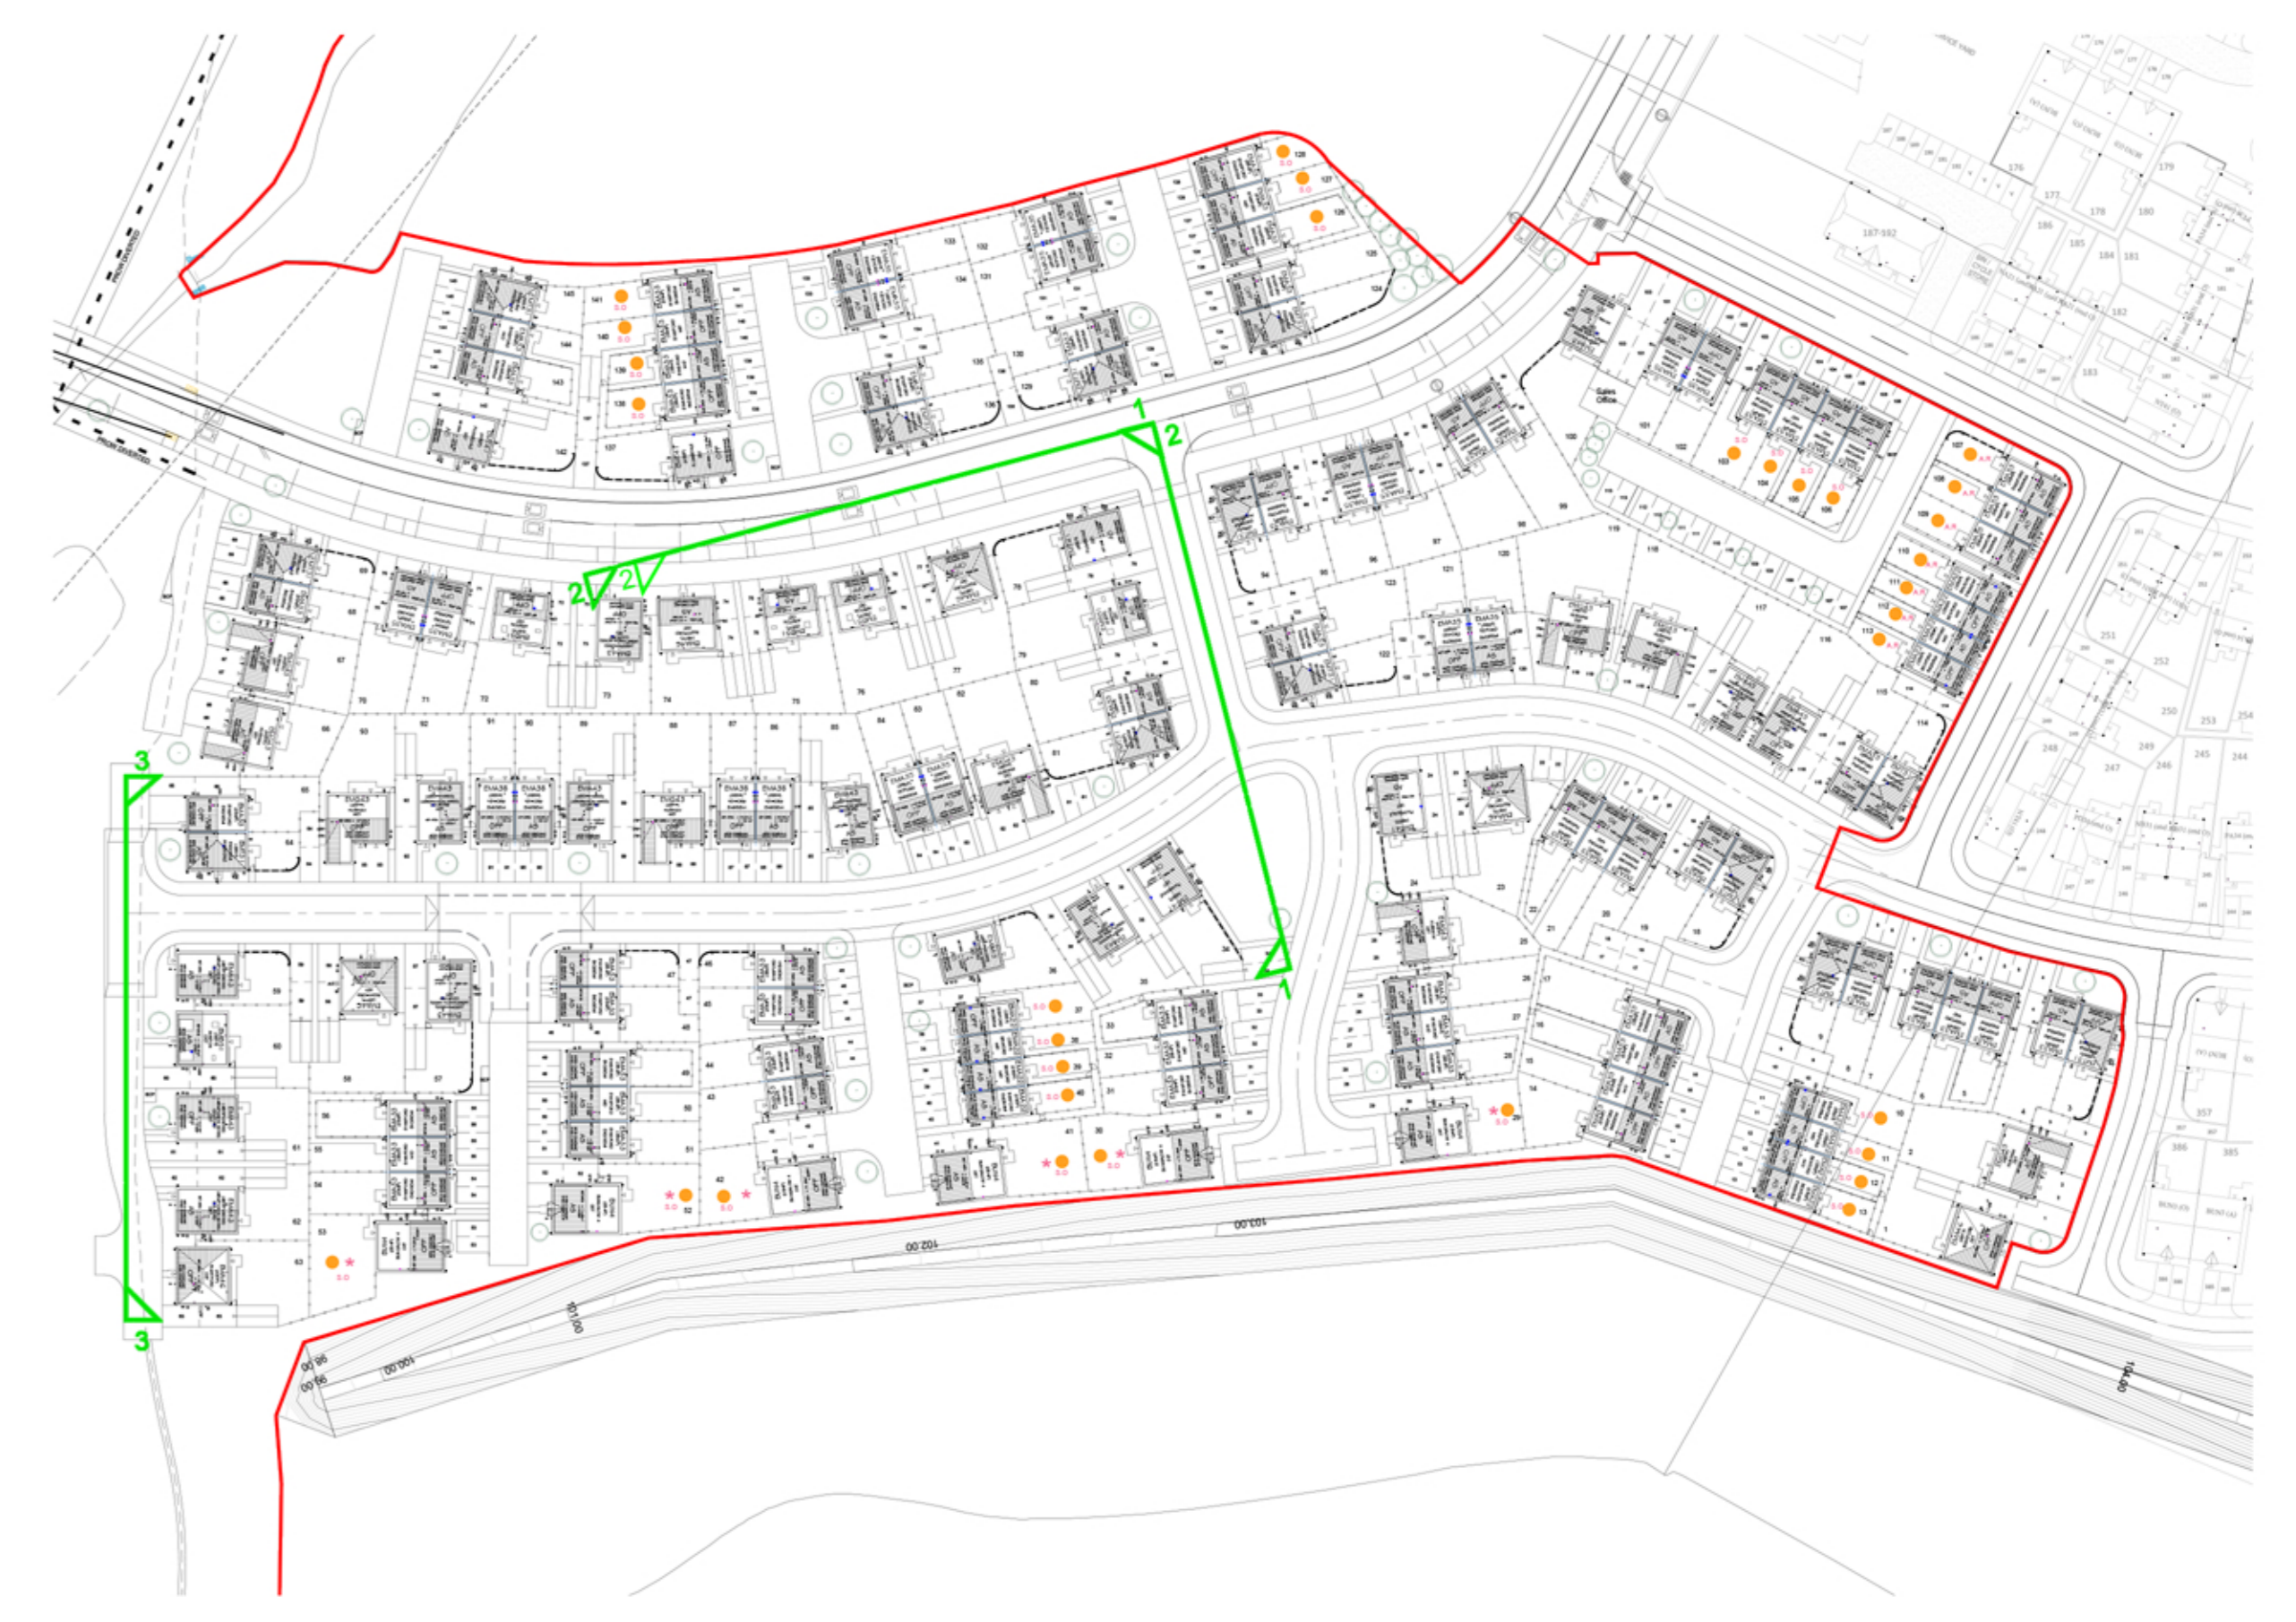

IMPORTANT NOTE:
 ALL DIMENSIONS AND LEVELS SHOWN ON THIS DRAWING ARE TO BE CHECKED BY THE CONTRACTOR MANUFACTURER PRIOR TO THE COMMENCEMENT OF ANY WORKS ON SITE OR THE MANUFACTURE OF ANY SITE COMPONENTS.
 THIS DRAWING IS NOT TO BE SCALED. DIMENSIONS ARE INDICATED IN MILLIMETERS UNLESS CLEARLY STATED OTHERWISE. COPYRIGHT OF THIS DRAWING BELONGS SOLELY TO BALDWIN DESIGN CONSULTANCY LTD.

110
109
108
107
106
105
104
103
102
101
100
99
98



Street Scene 1-1

108
107
106
105
104
103
102
101
100
99
98
97
96



Street Scene 2-2

103
102
101
100
99
98
97
96
95
94
93
92
91



Street Scene 3-3

Revision:	By:	Date:
Rev A - Dummy Chimneys added to plots 34, 59, 63, 64, 65, 74, 77, 78, 80, 81	OKB	07.03.25
Rev B - Speed cushion locations and no. increased	OKB	13.03.25
Rev C - Site boundary adjusted	OKB	01.04.25
Rev D - Dummy chimneys added to plots 61 & 75	OKB	05.08.25
Rev E - PROCV diversion updated on locator	OKB	16.09.25

Client: **Taylor Wimpey**

Project Title: Residential Development

Address: Higher Standen Farm, Clitheroe

Drawing Title: Proposed Street Scenes

Drawing No: TWHSF/SS/01

Dwn: OKB Ckd: GB Date: 22/11/2024

Scale: 1:100 Paper Size: A0 Rev: E

