




IMPORTANT NOTE:
 ALL DIMENSIONS AND LEVELS SHOWN ON THIS DRAWING ARE TO BE CHECKED BY THE CONTRACTOR MANUFACTURER PRIOR TO THE COMMENCEMENT OF ANY WORKS ON SITE OR THE MANUFACTURE OF ANY SITE COMPONENTS.
 THIS DRAWING IS NOT TO BE SCALED. DIMENSIONS ARE INDICATED IN MILLIMETERS UNLESS CLEARLY STATED OTHERWISE.
 COPYRIGHT OF THIS DRAWING BELONGS SOLELY TO BALDWIN DESIGN CONSULTANCY LTD.

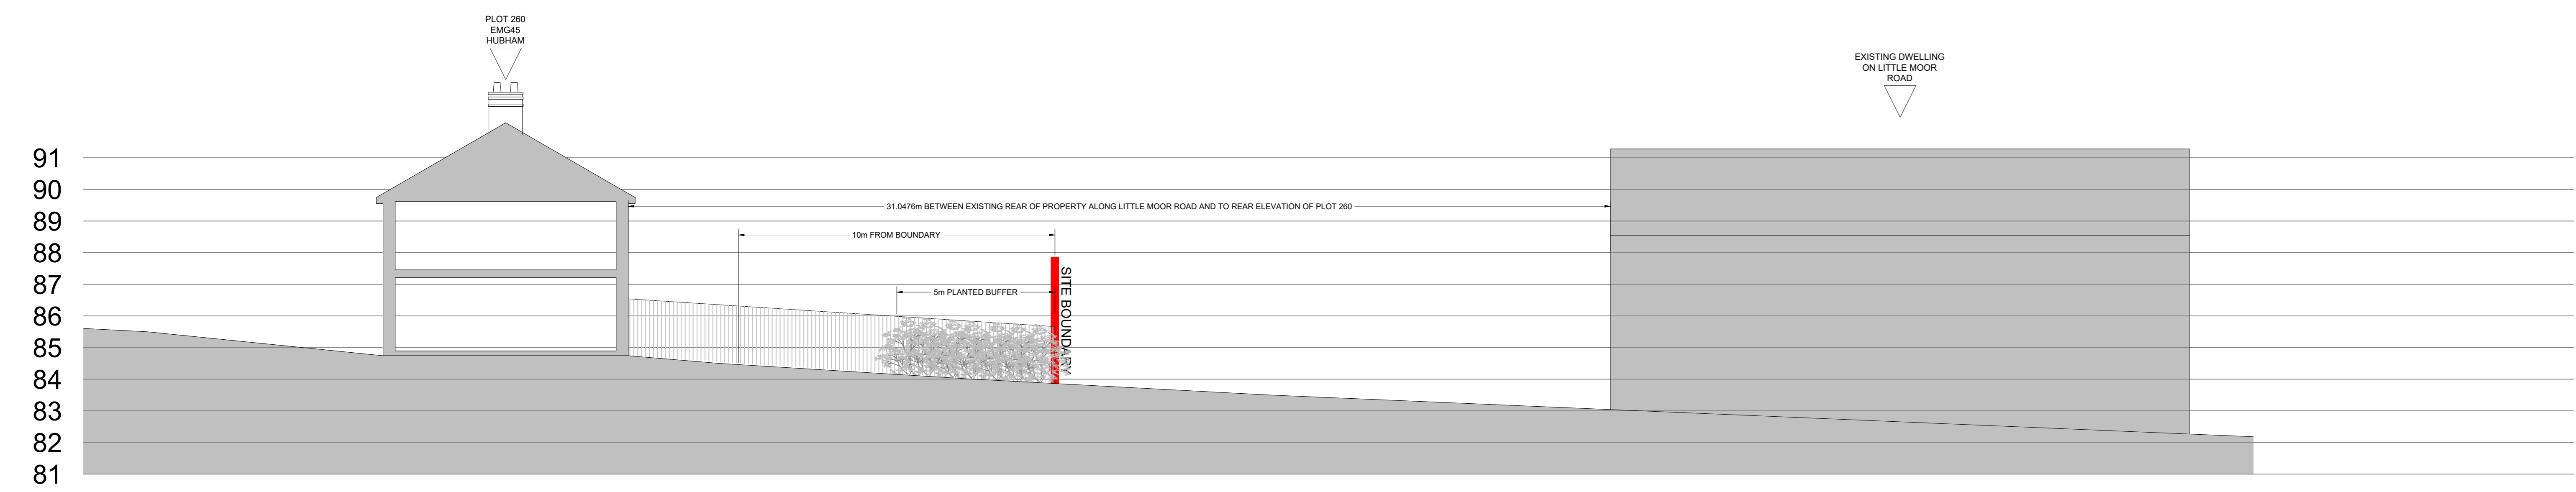


Site Section i-i

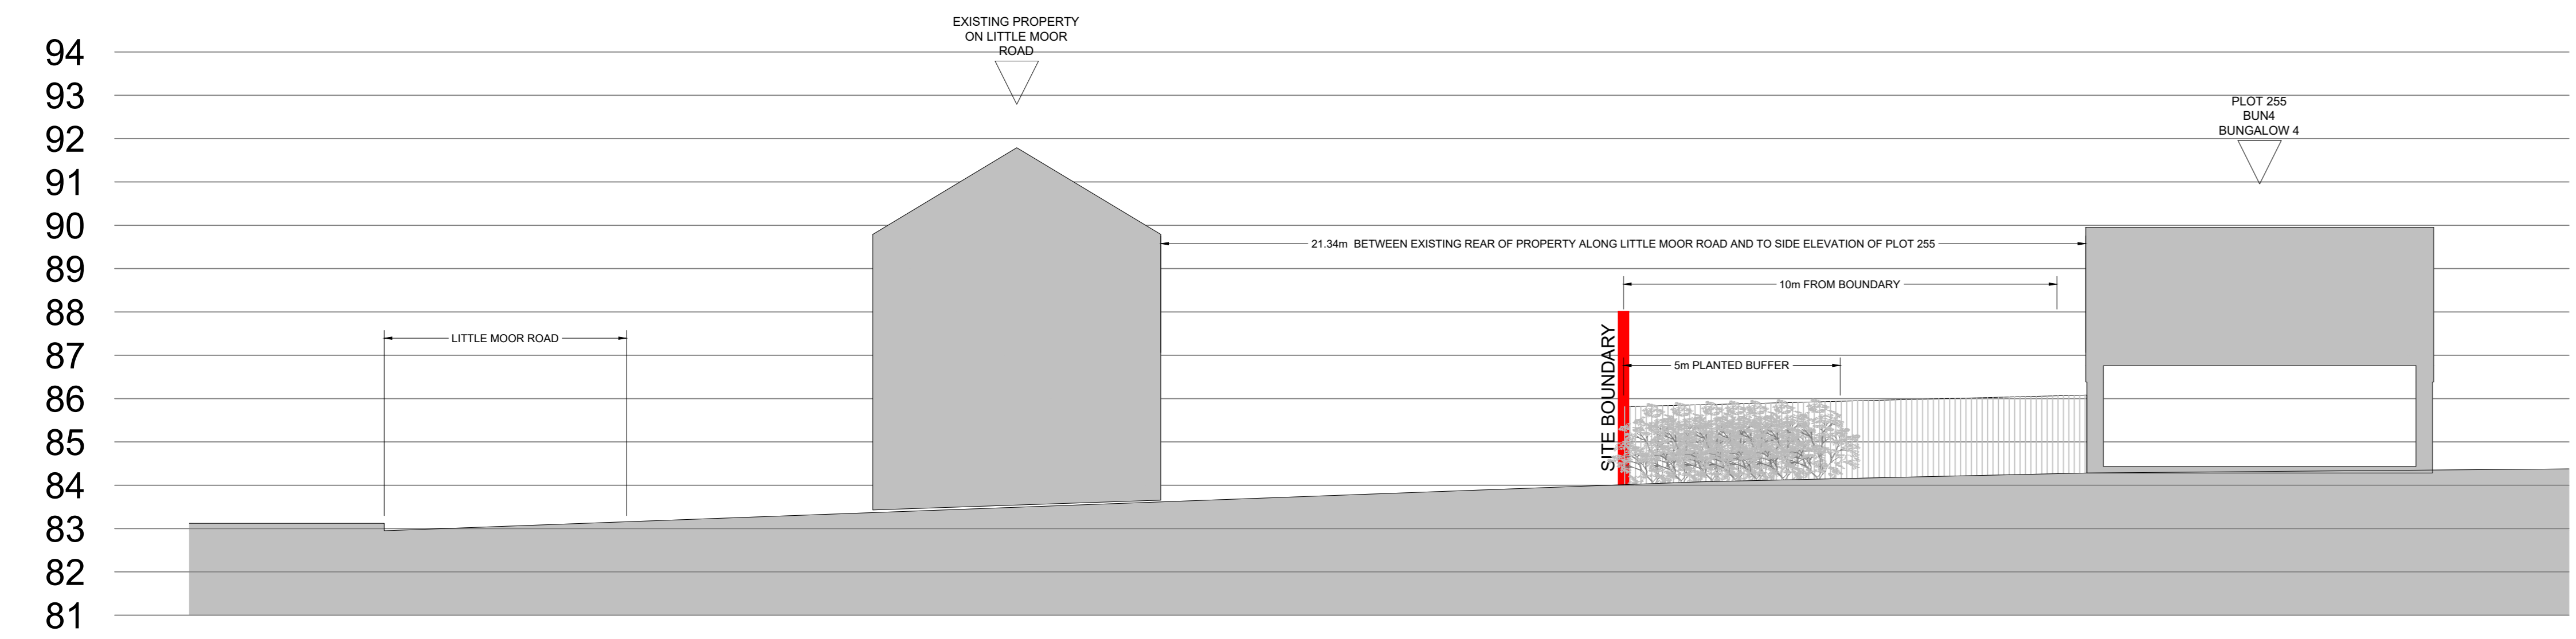

Site Section J-J

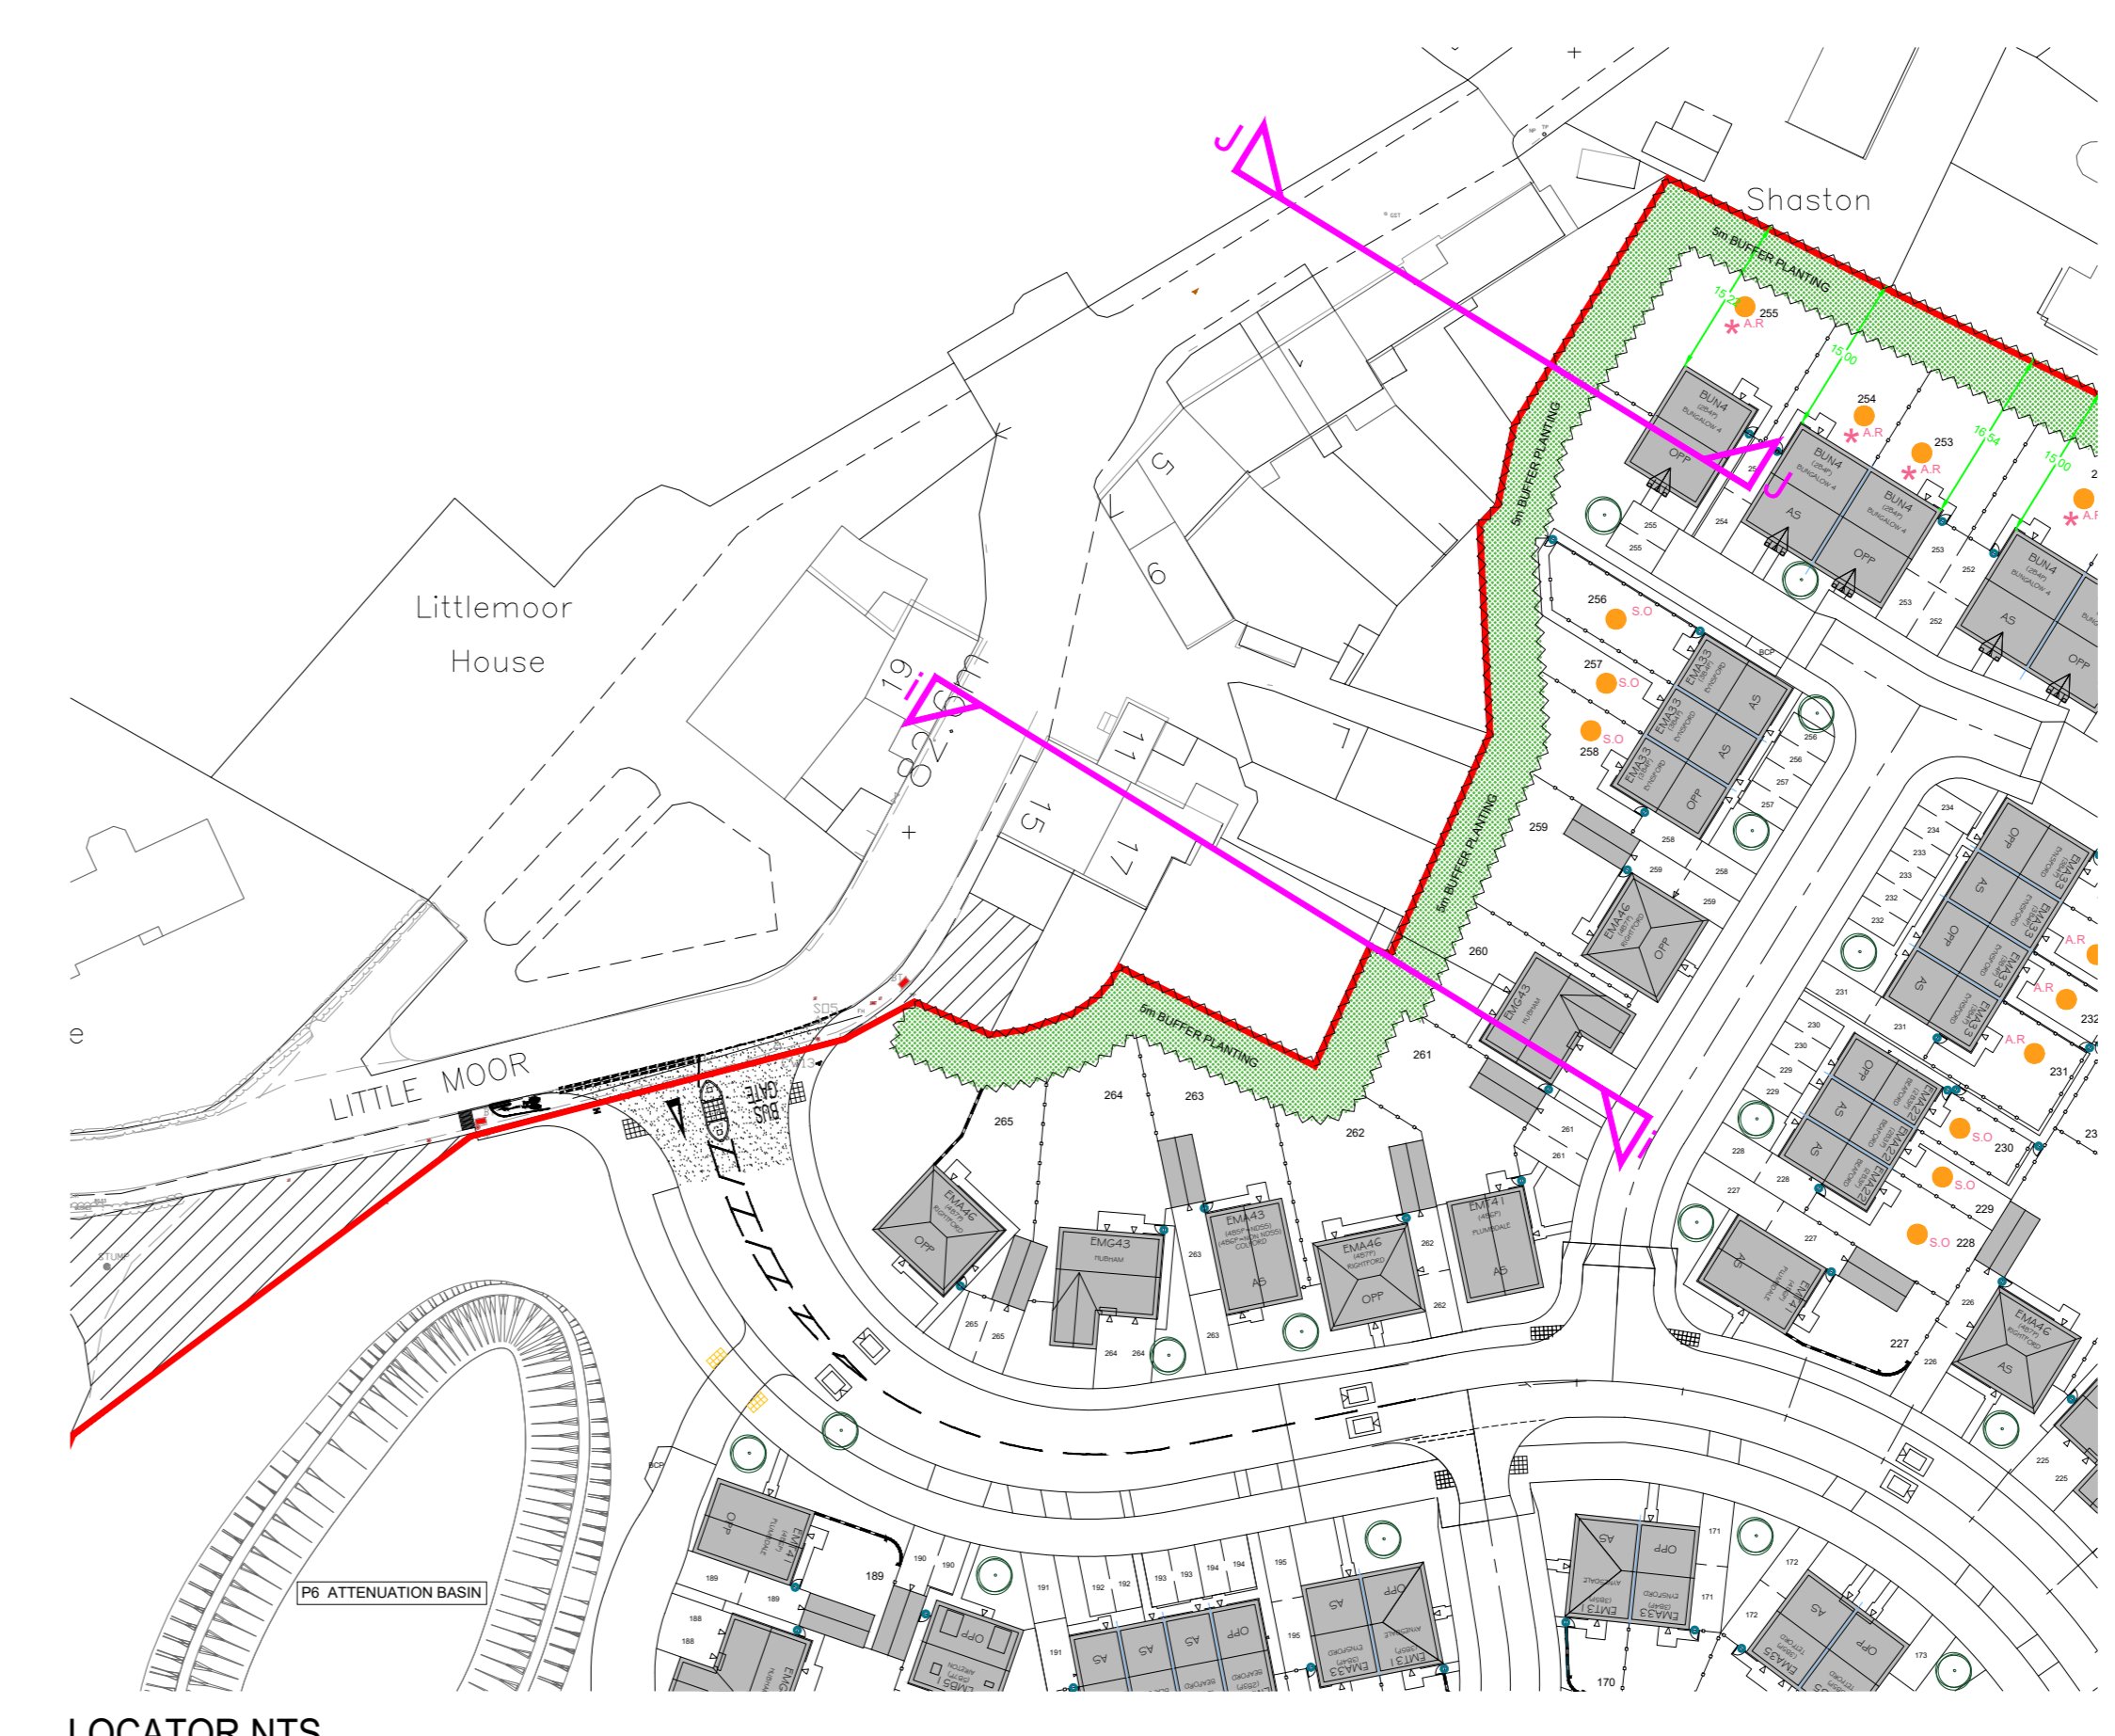

LOCATOR NTS

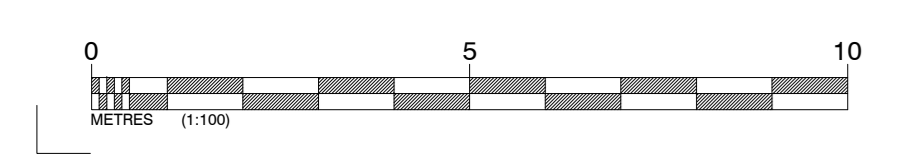

Revision:	By:	Date:
Rev A - Chimneys added to some plots	OKB	16.09.25
Rev B - Attenuation Basin design updated	OKB	18.09.25

Client:
Taylor Wimpey

Project Title:
 Residential Development

Address:
 Higher Standen Farm,
 Clitheroe

Drawing Title:
 Proposed Site Sections
 Little Moor Road

Drawing No.:
 TWHSF/SS/03

Dwn: OKB **Ckd:** GB **Date:** 05/08/2025

Scale: 1:100 **Paper Size:** A0 **Rev:** B