




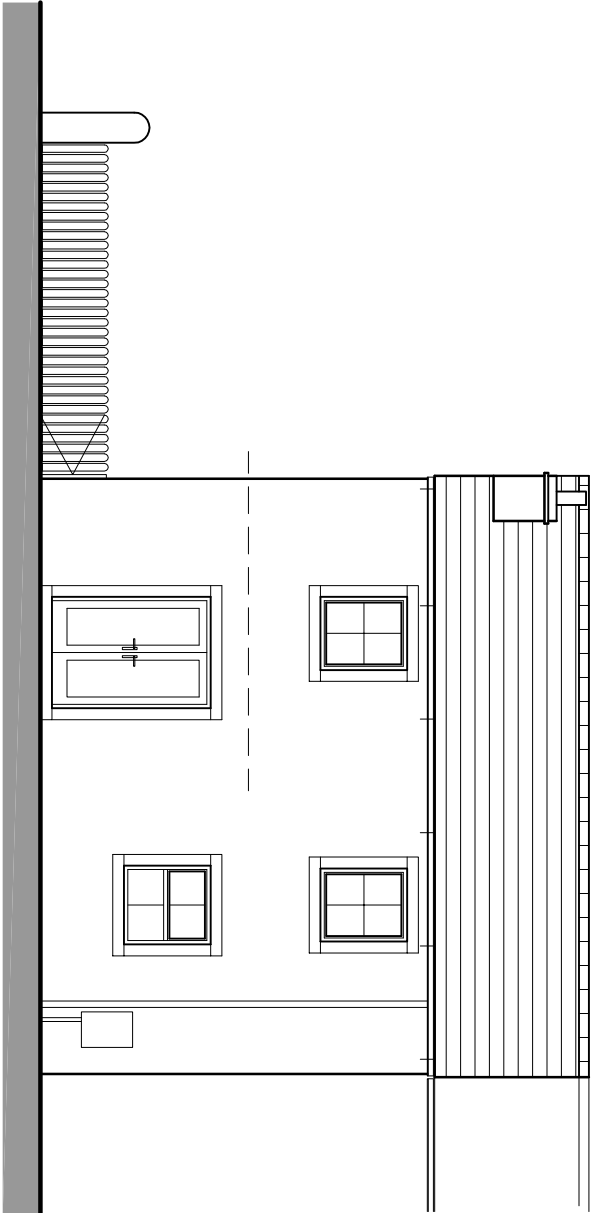


existing rear elevation

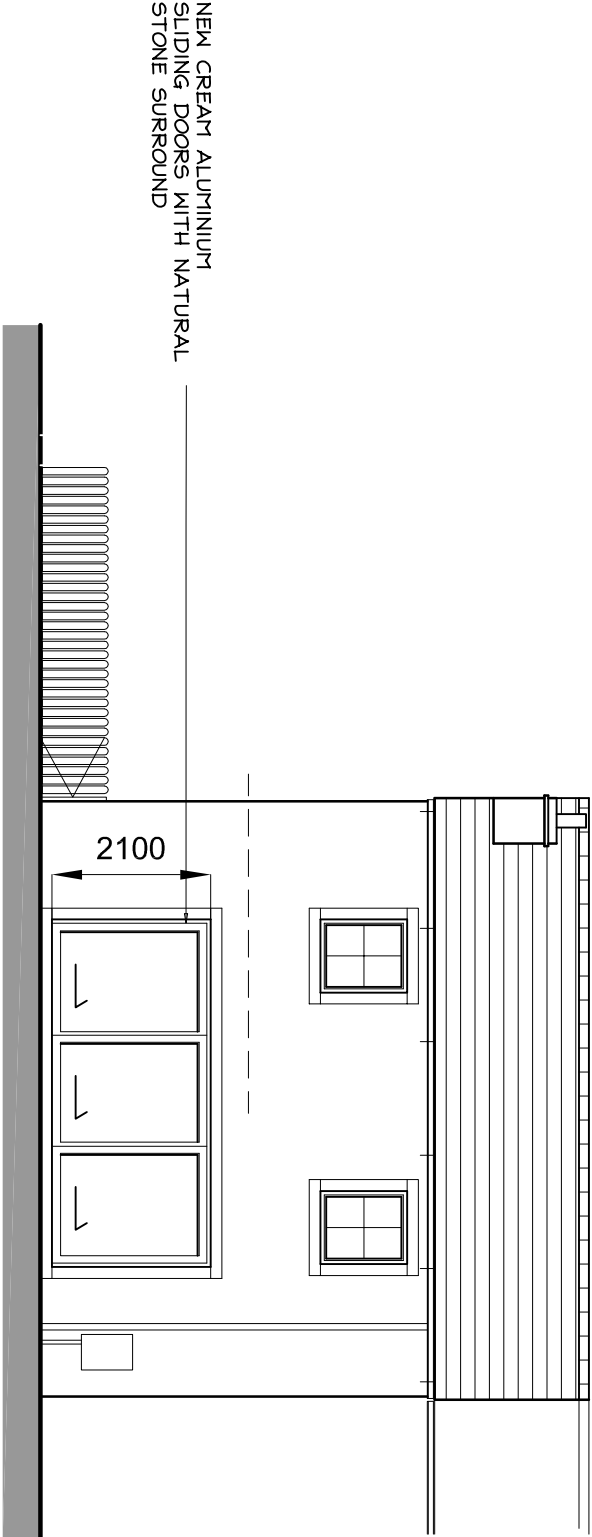


proposed rear elevation

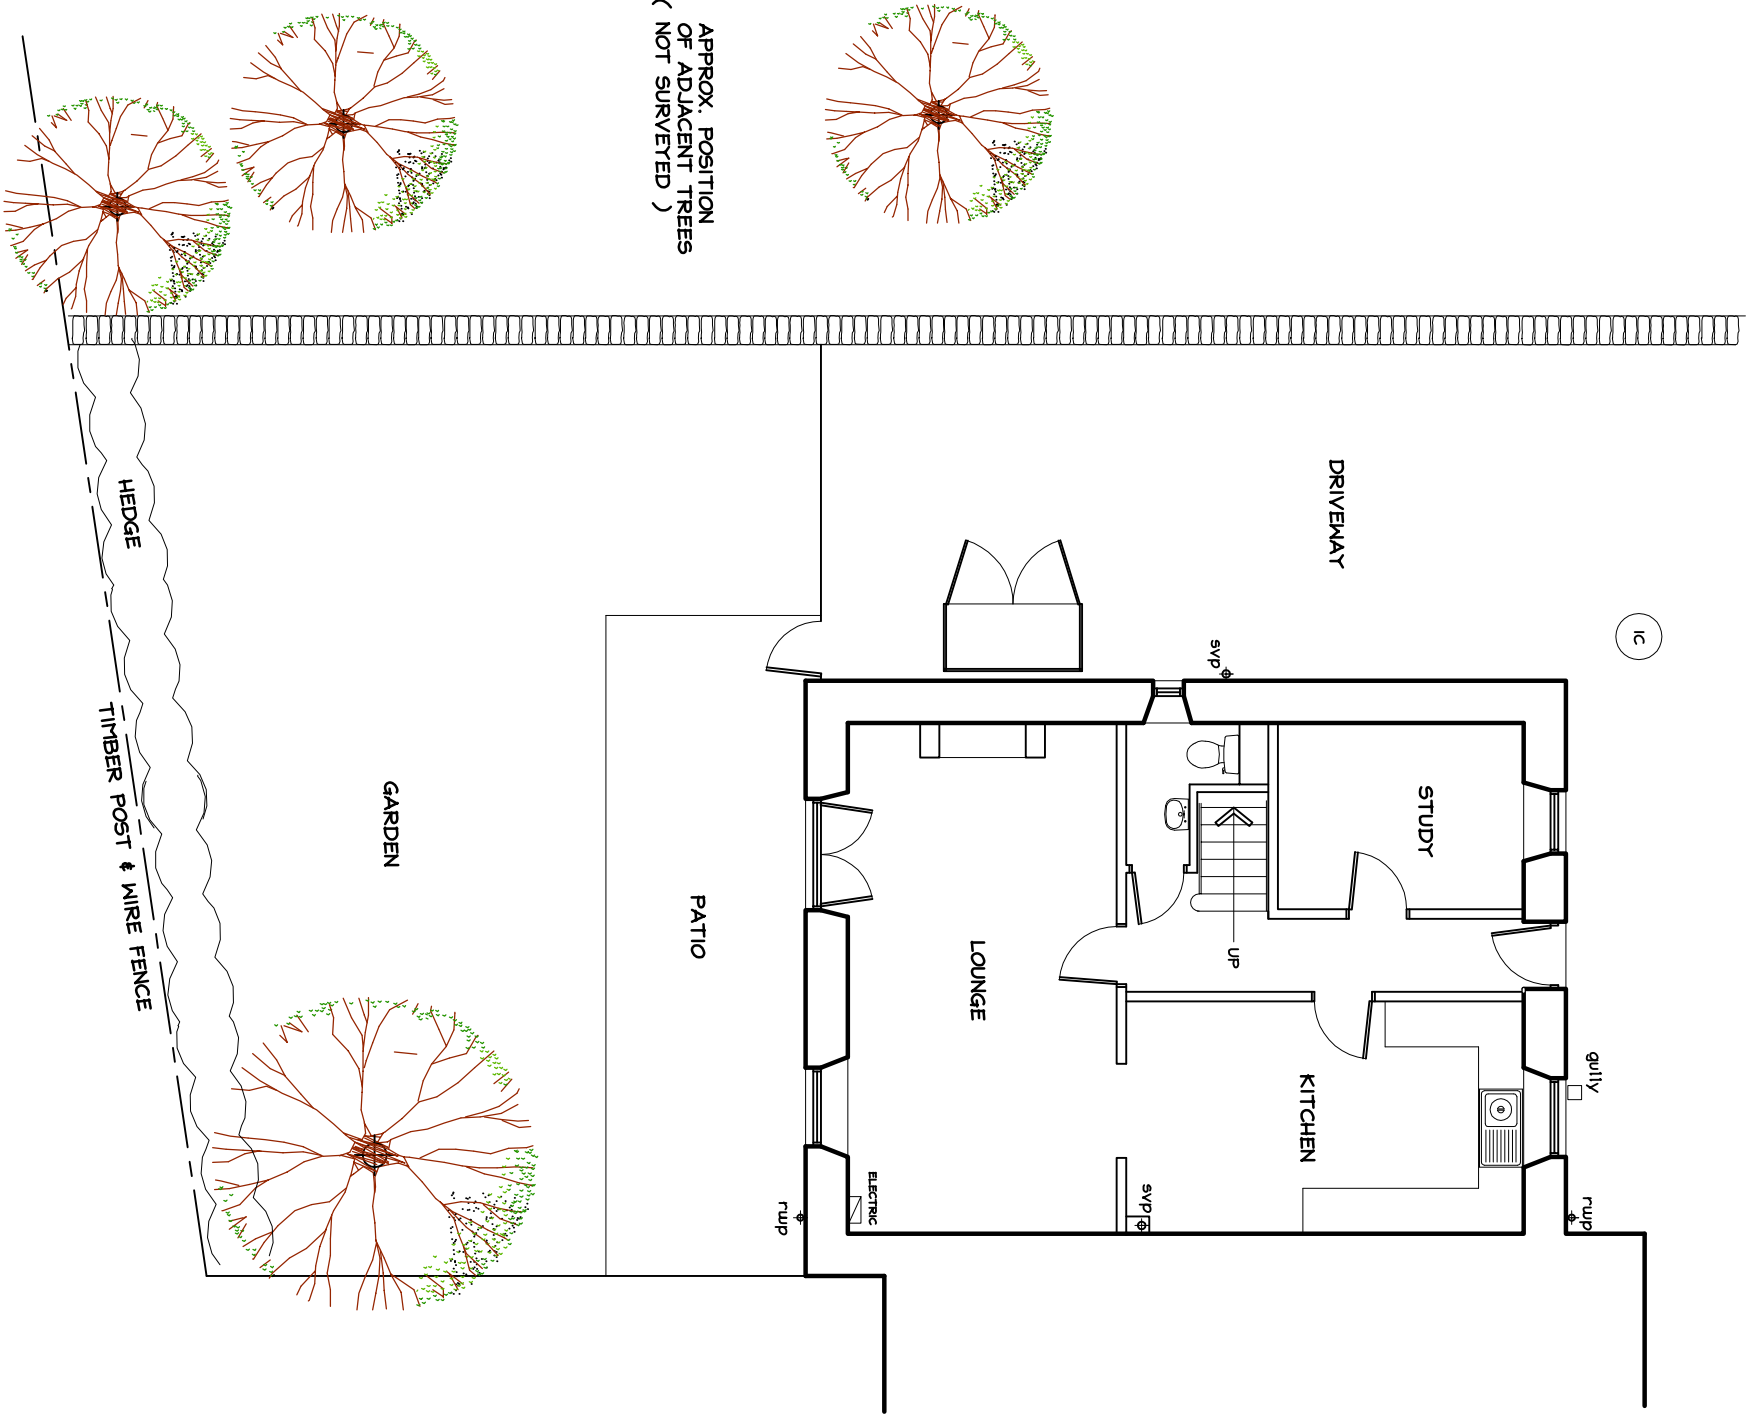

existing
ground floor plan

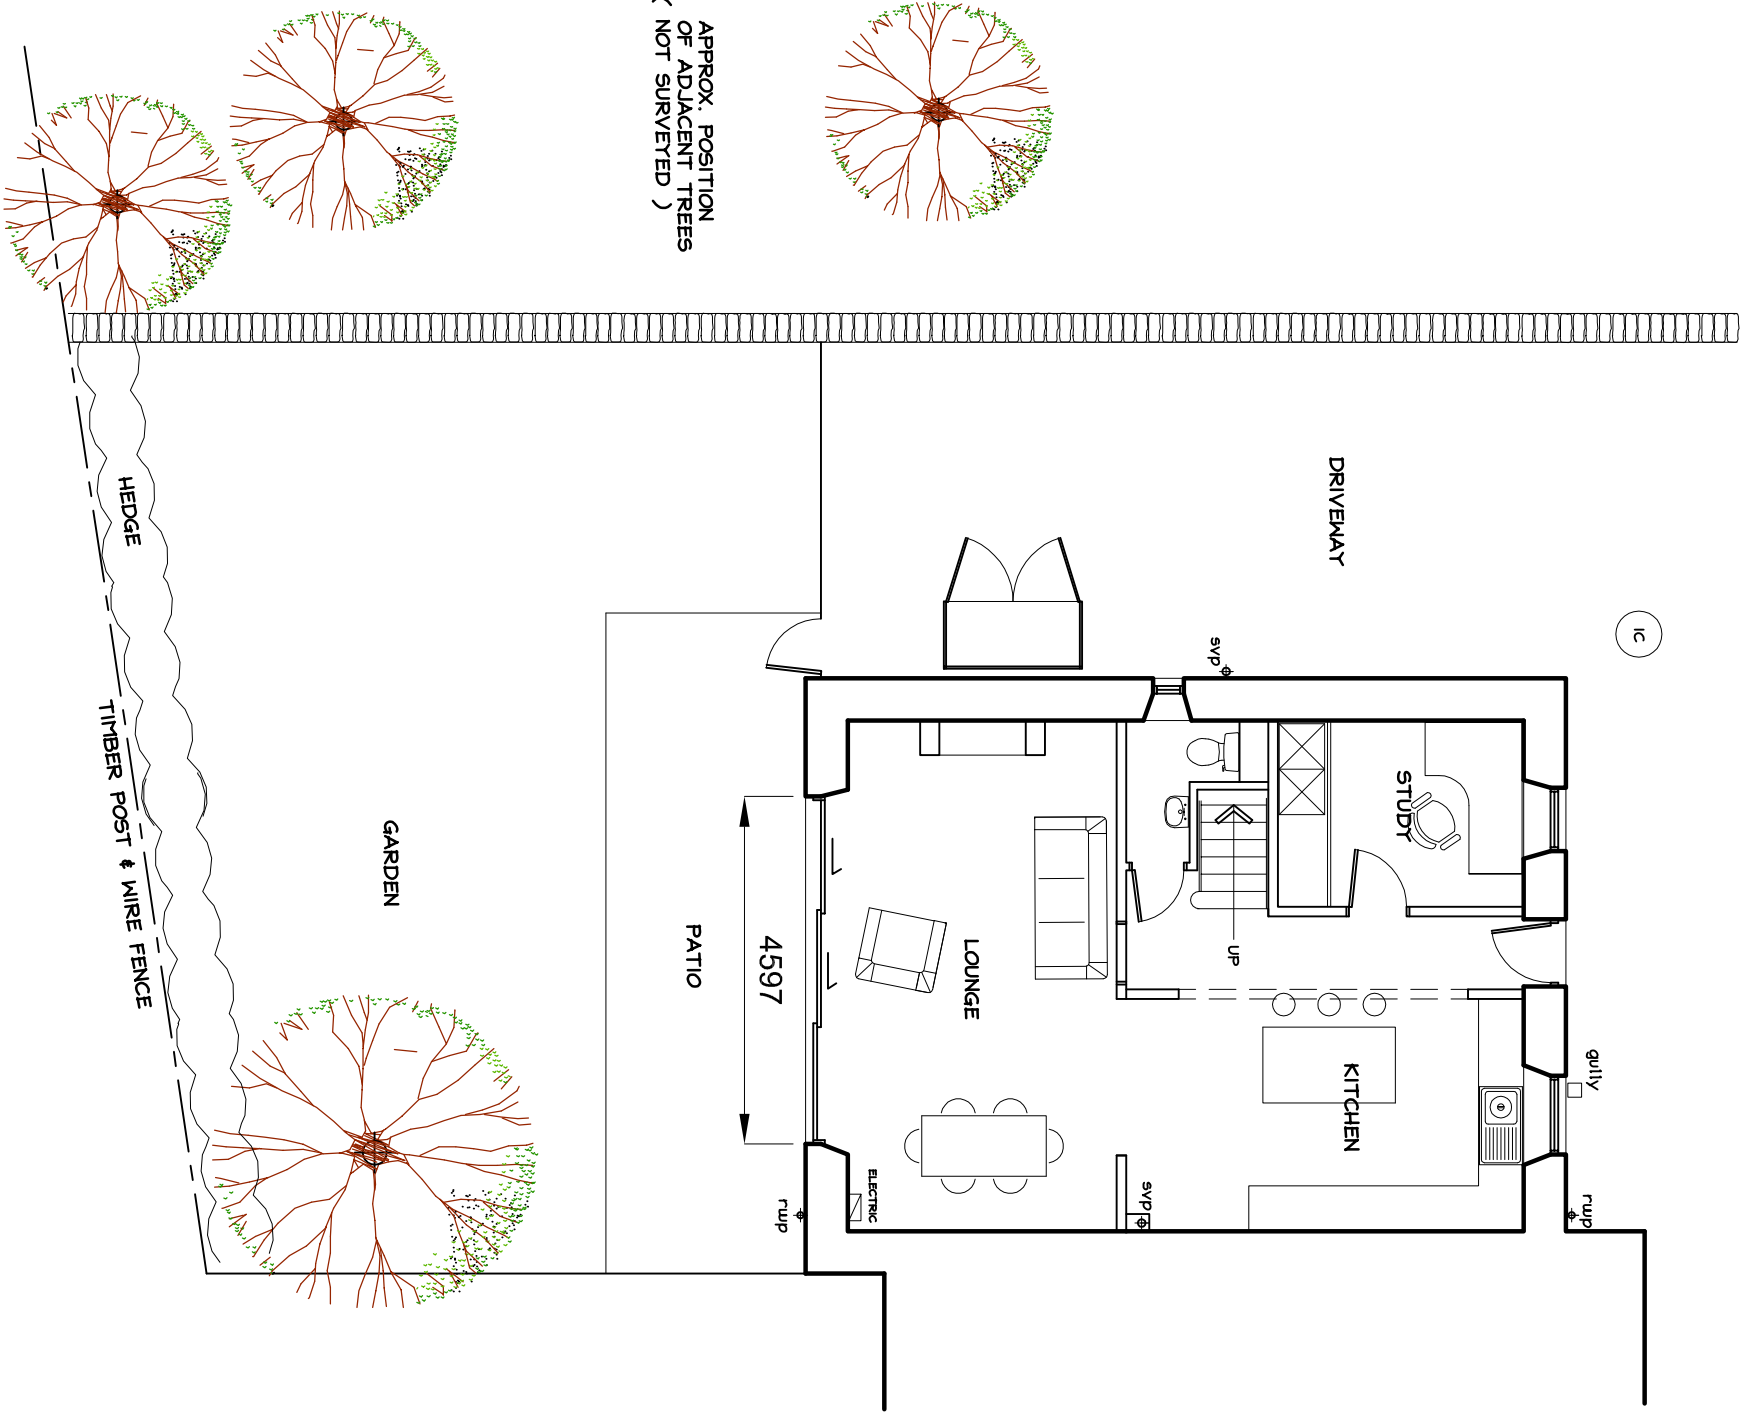

proposed
ground floor plan

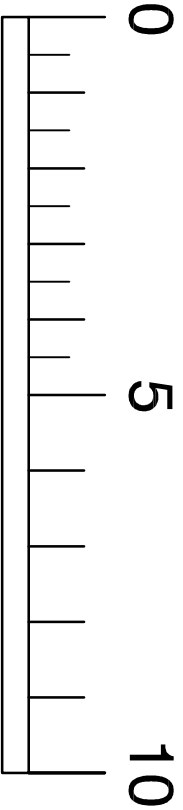

SCALE BAR in METRES