


SCALE BAR in METRES

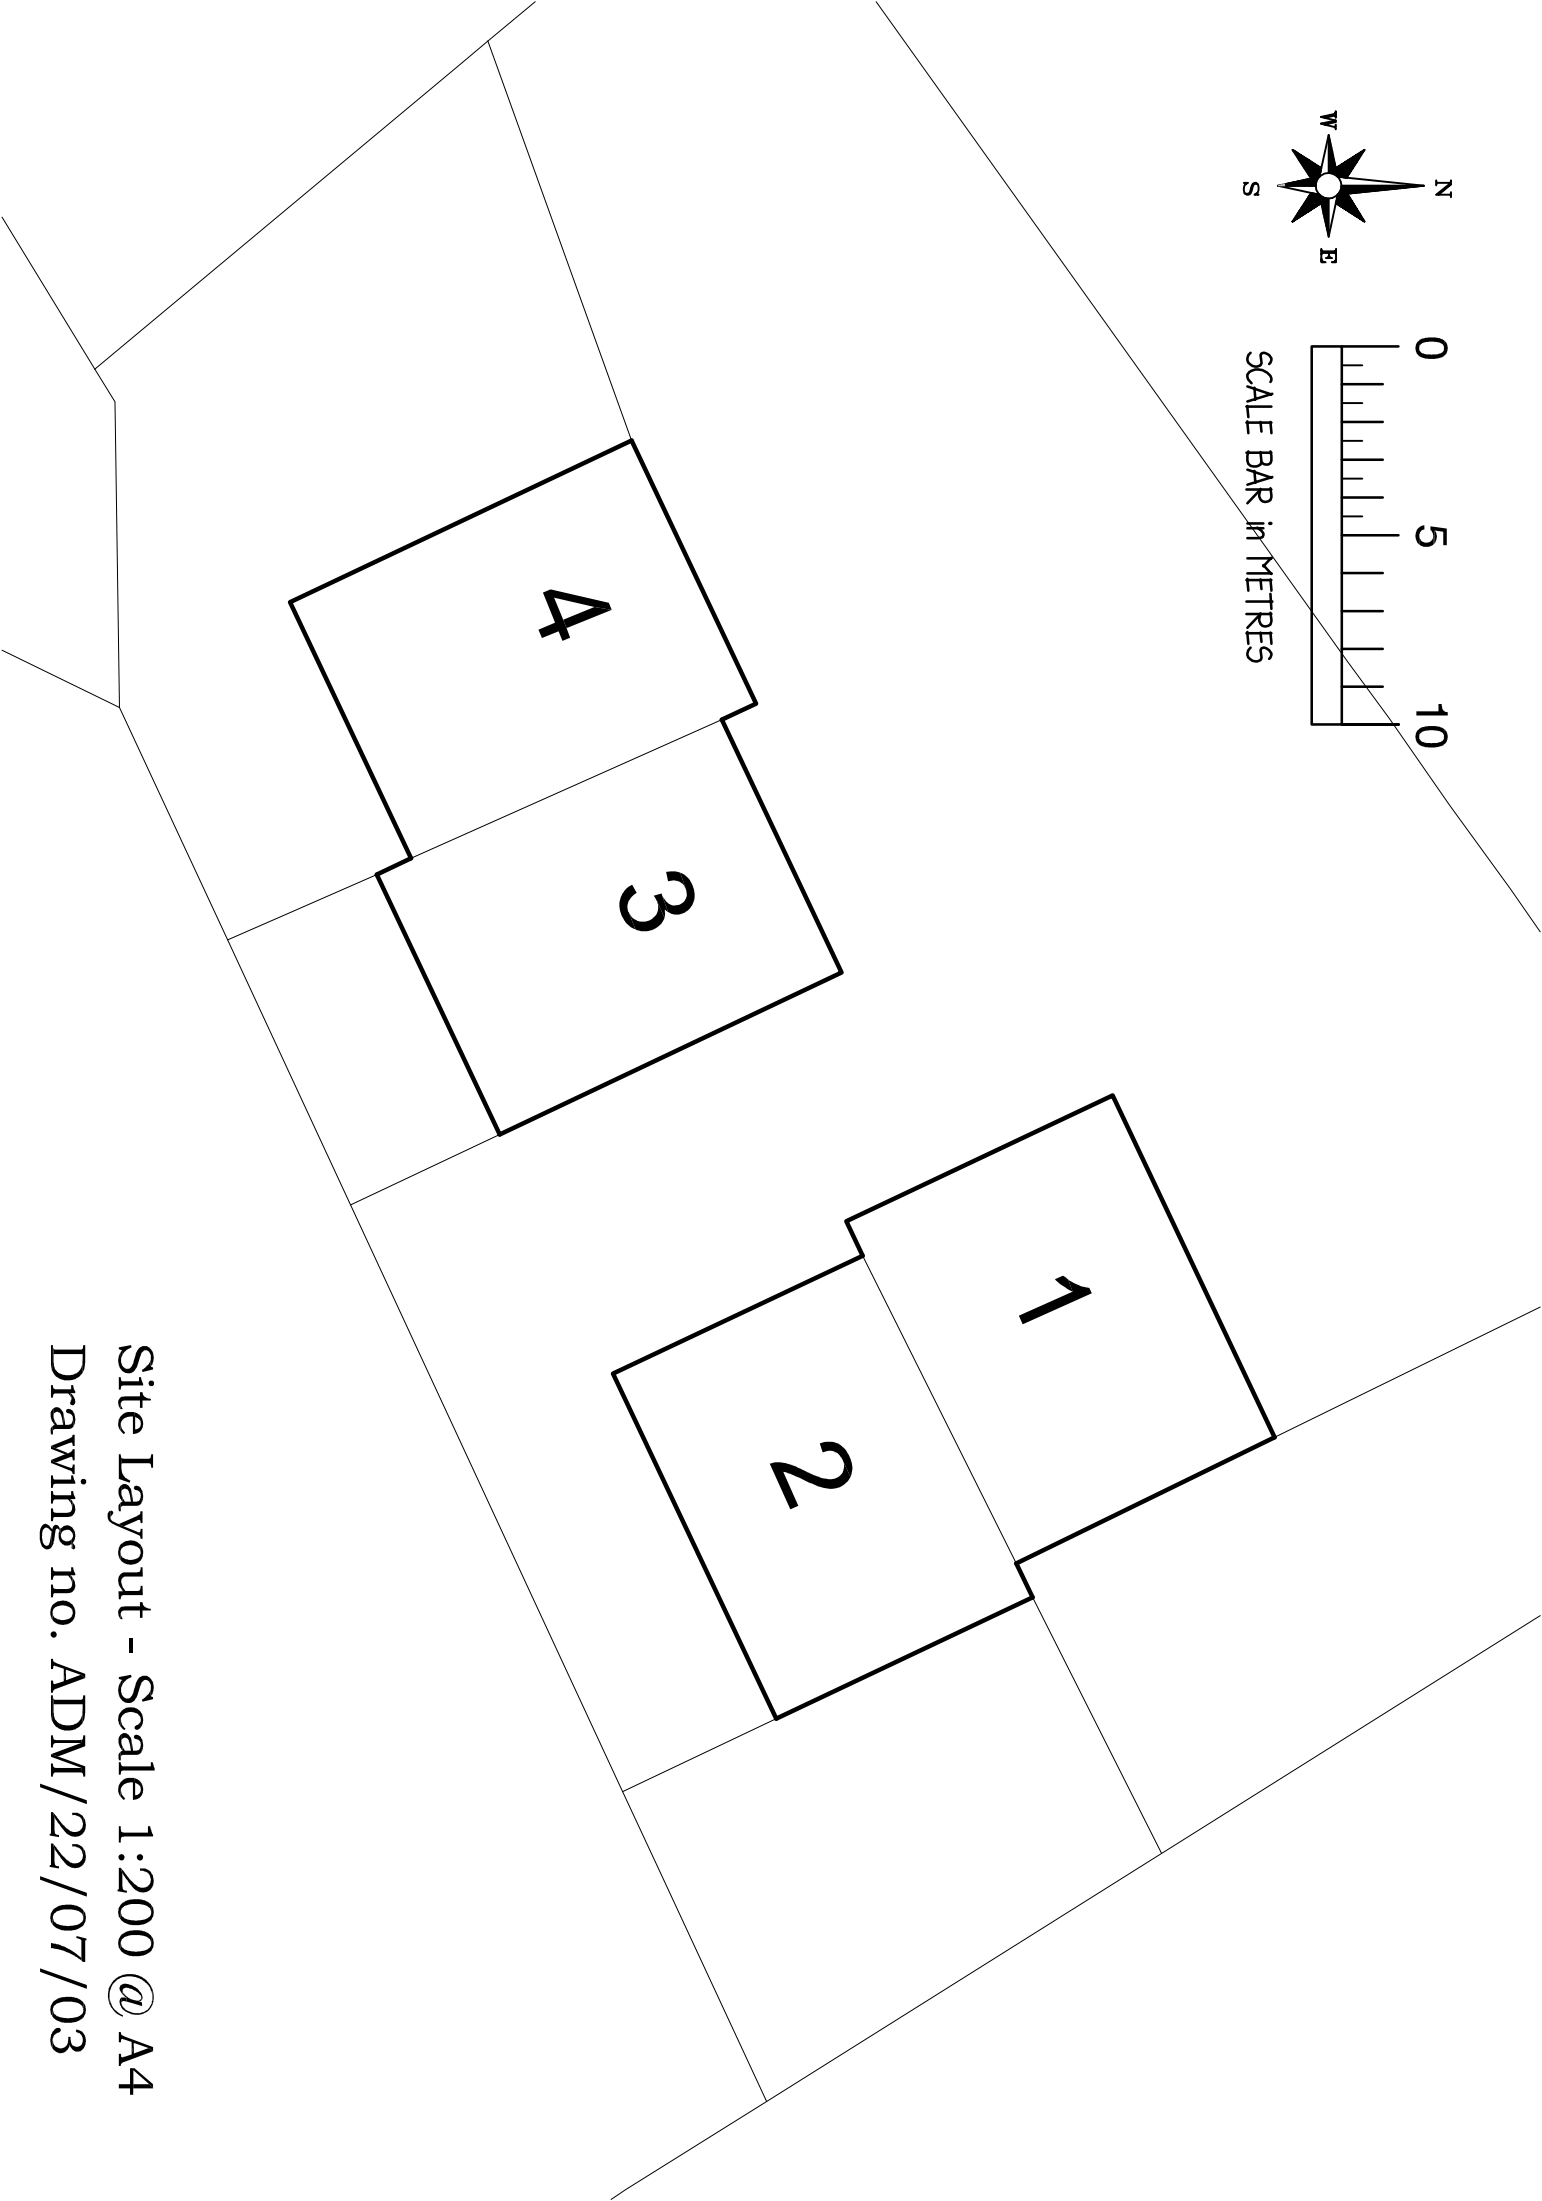

Site Layout - Scale 1:200 @ A4
Drawing no. ADM/22/07/03