


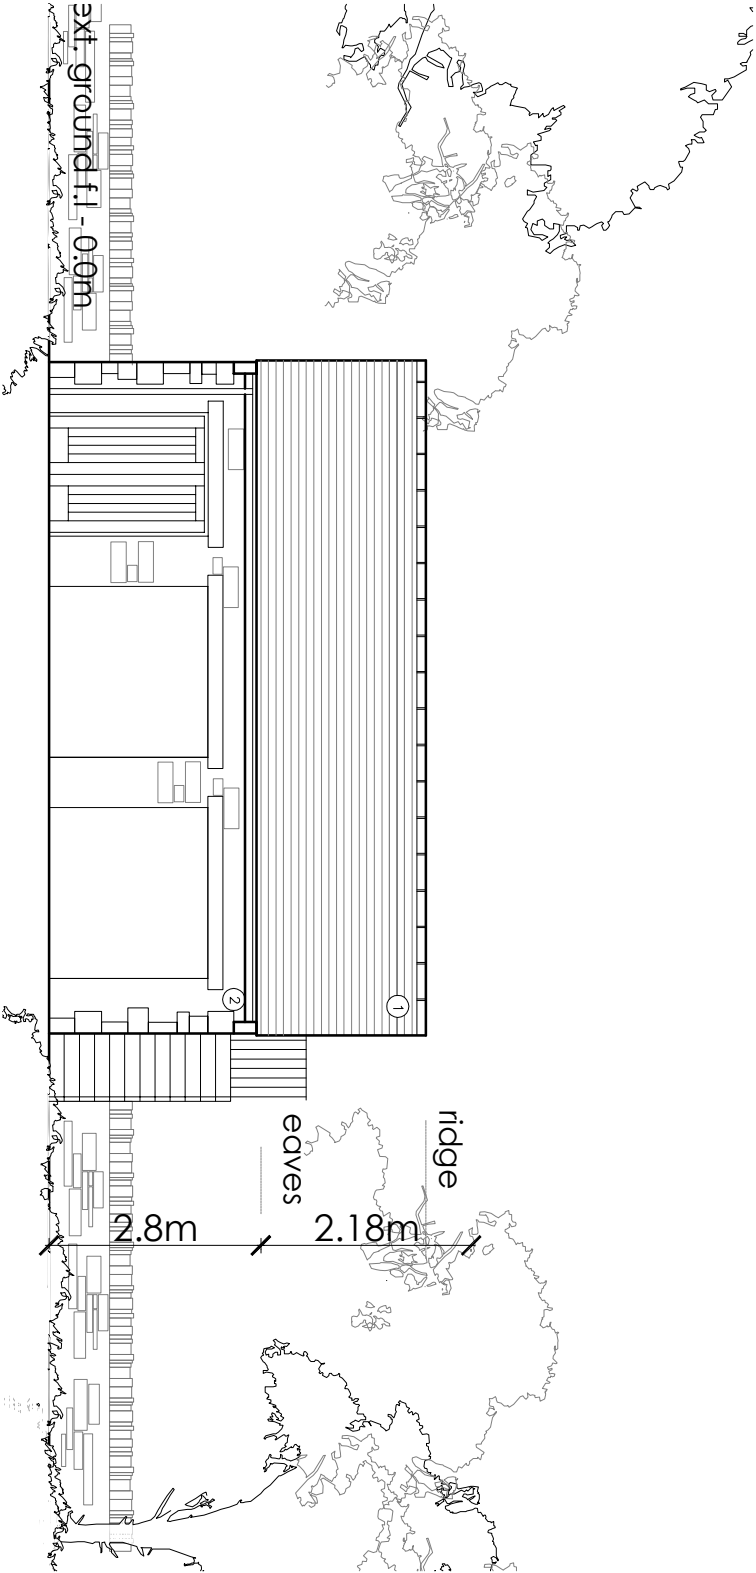


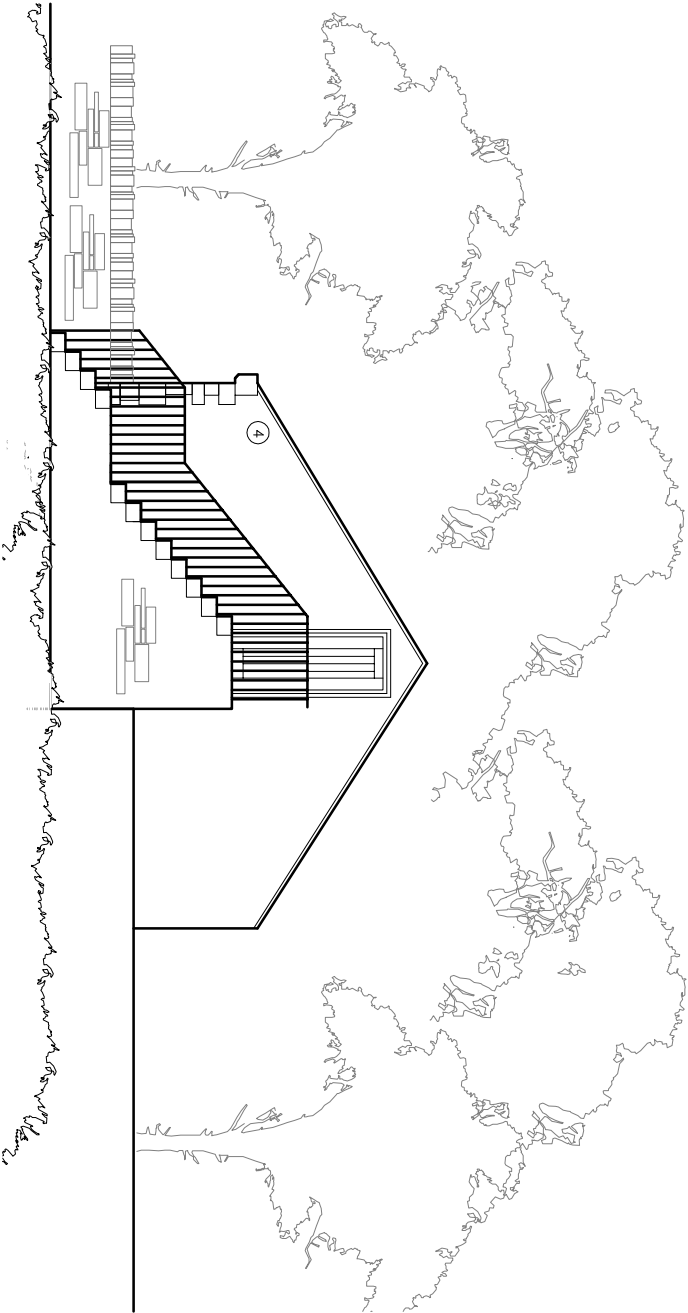

PROPOSED ELEVATION 1

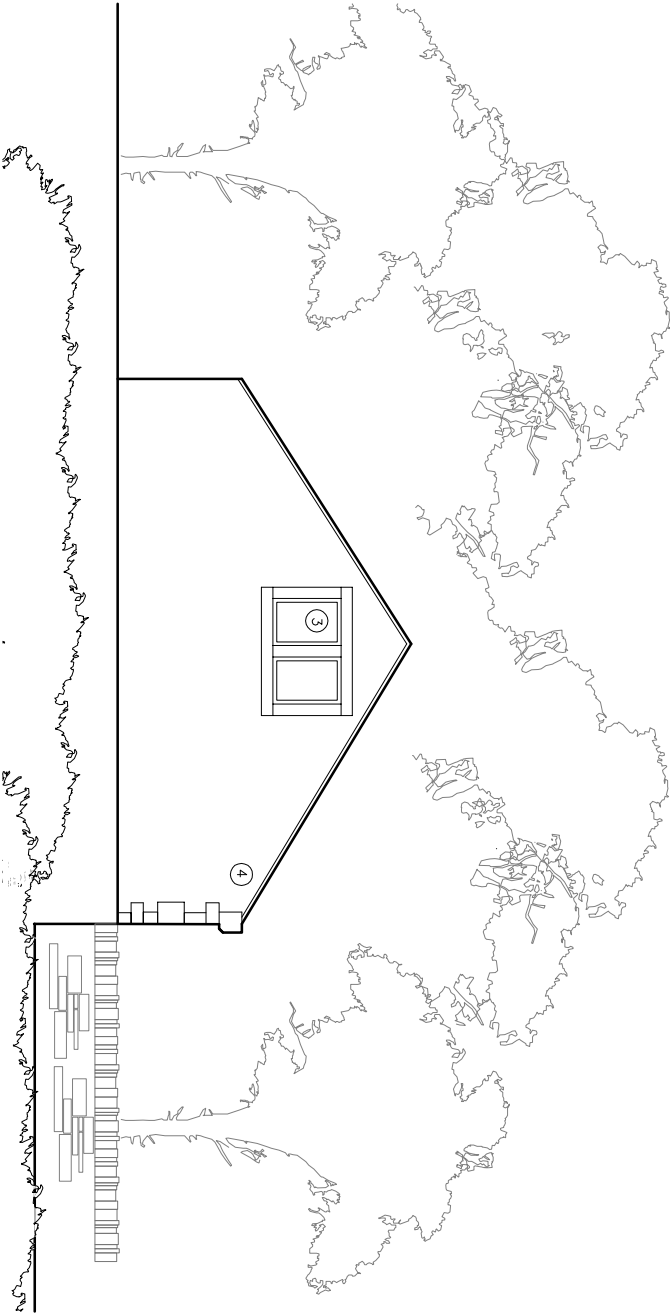

PROPOSED ELEVATION 2

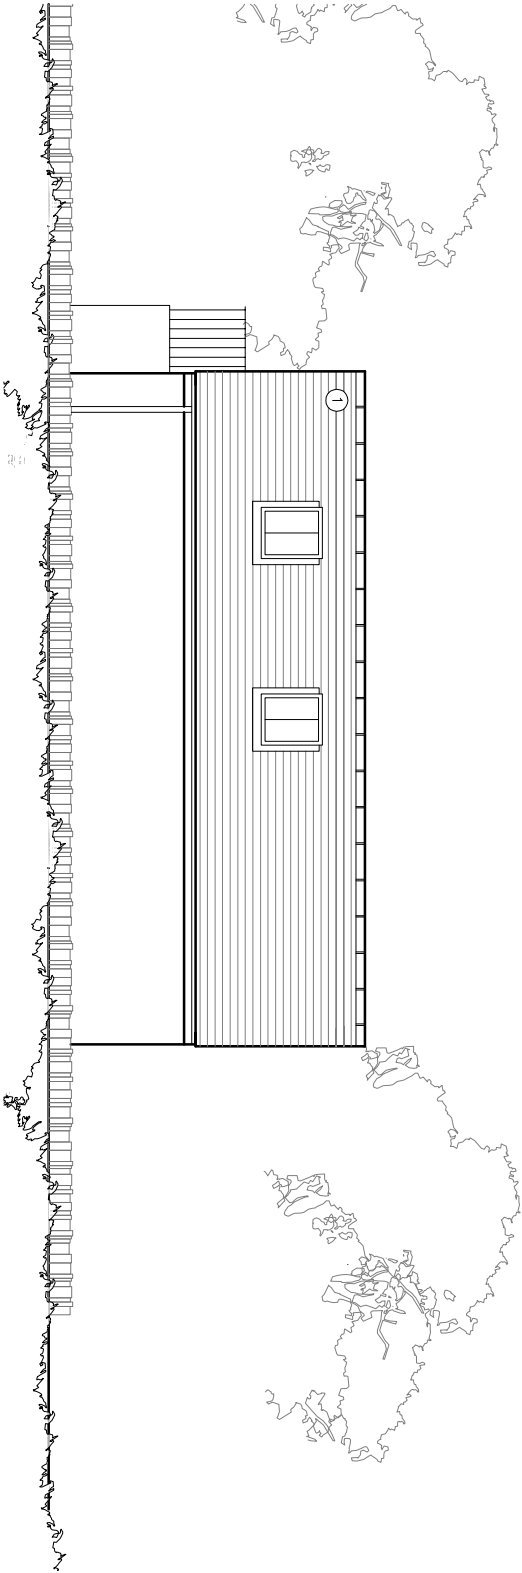

PROPOSED ELEVATION 3

PROPOSED ELEVATION 4

- MATERIALS**
- 1. NATURAL BLUE/GREY SLATE
 - 2. RANDOM COURSED NATURAL LOCAL STONE
 - 3. UPVC WINDOWS/DOORS
 - 4. SAND/CEMENT RENDER

QW+Q architects Private Residential Housing Commercial Conservation Domestic Tel: 01254 485848 Email: info@qw-architects.com Web: www.qw-architects.com The Annece Lowerfold Farm Oswoldtwistle Lancs BB540A Architects Registration Board				Client JAMES_GILBERT		Scale 1:100		Sheet Size A3		Job Number 22-016		Drawn By AW		Checked AW	
Project ROWAN HOUSE PAYTHORNE				Drawing Title PROPOSED ELEVATIONS		Drawing Status PLANNING		Drawing Number PL05		Revision A		First Issue -			

©Queen Architects Ltd 2020 | This Drawing is to be used in conjunction with all other project associated drawings and information. Drawings form this drawing. Report all errors, omissions and discrepancies to drawing officer prior to construction or modification. This drawing is copyrighted and is the property of Queen Architects Ltd.