


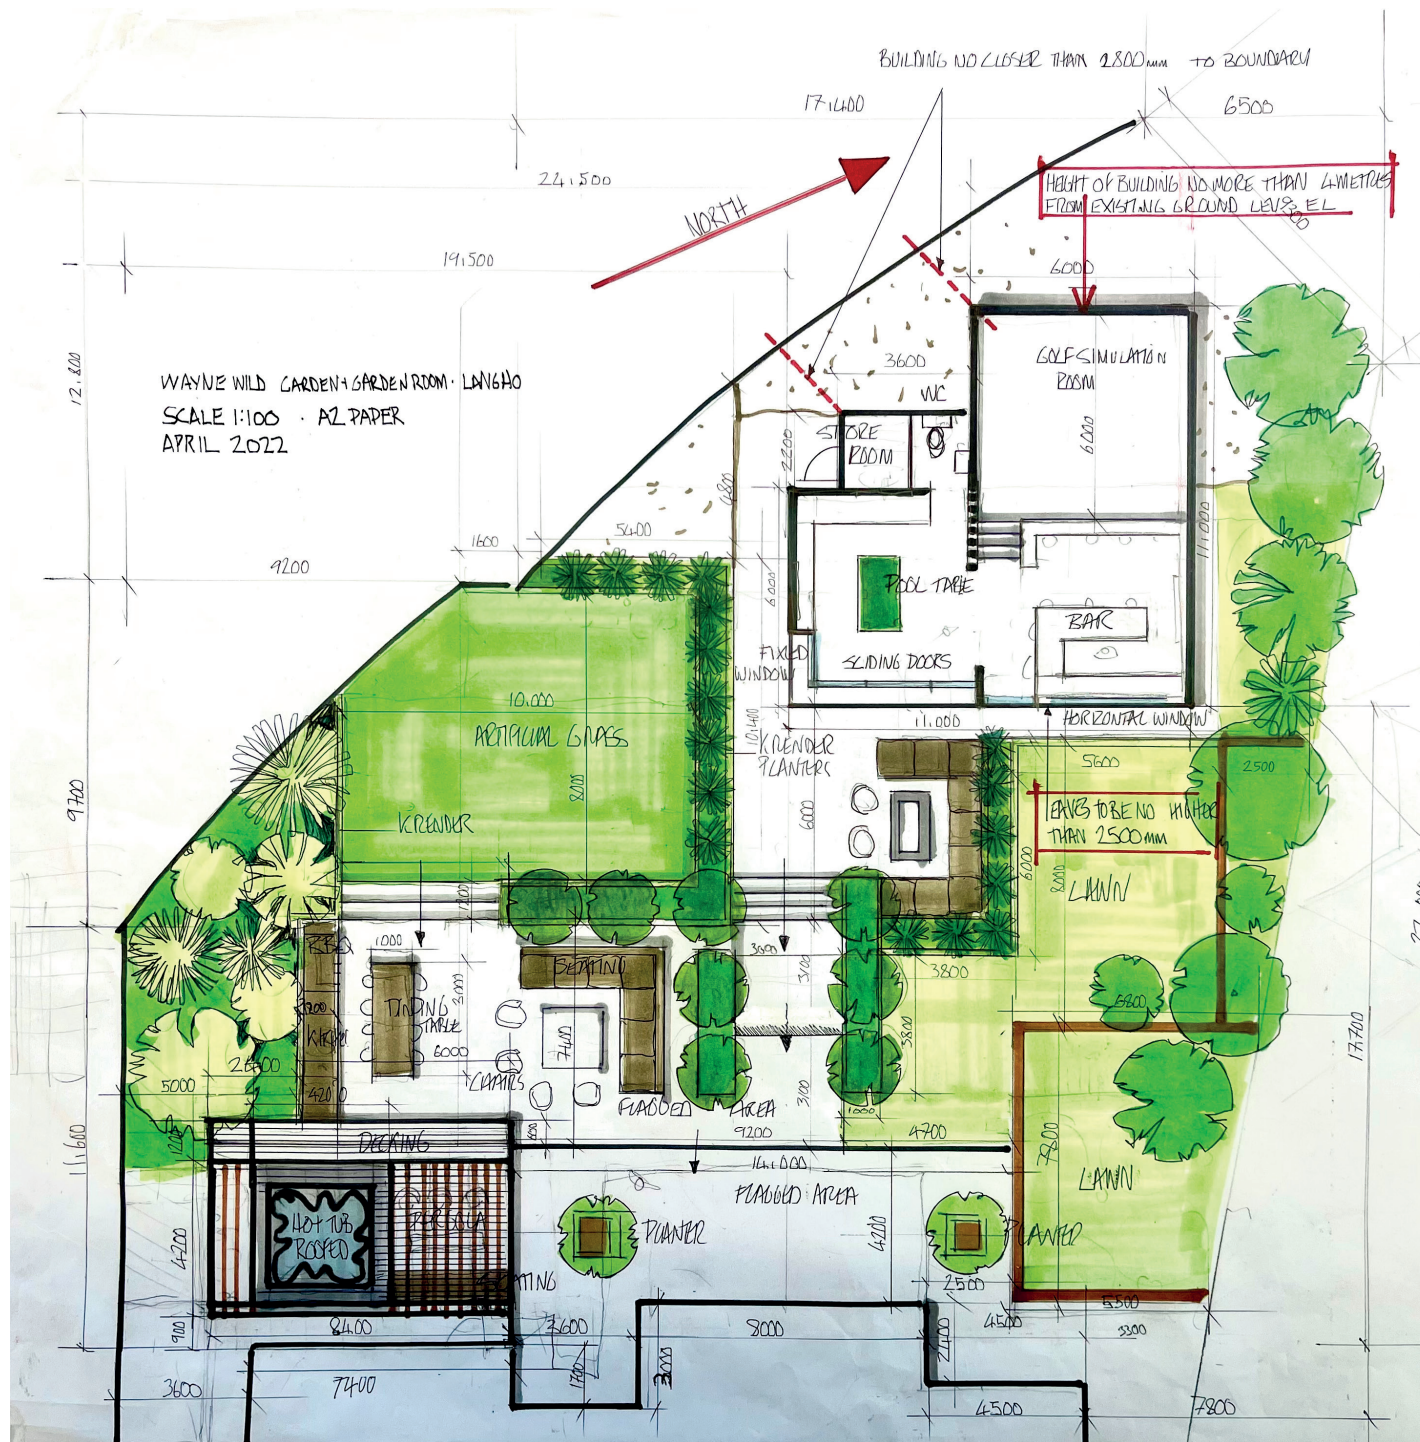



LAND DROPS TOWARDS BACK OF THE BUILDING

RIDGE OF ROOF TO BE NO HIGHER THAN 4 METRES GROUND LEVEL

WAYNE WILD GARDEN ROOM - LINGHO
SCALE 1:50 A2 PAPER
APRIL 2022

EAVES TO BE NO HIGHER THAN
2.5 METRES AT HIGHEST GROUND LEVEL

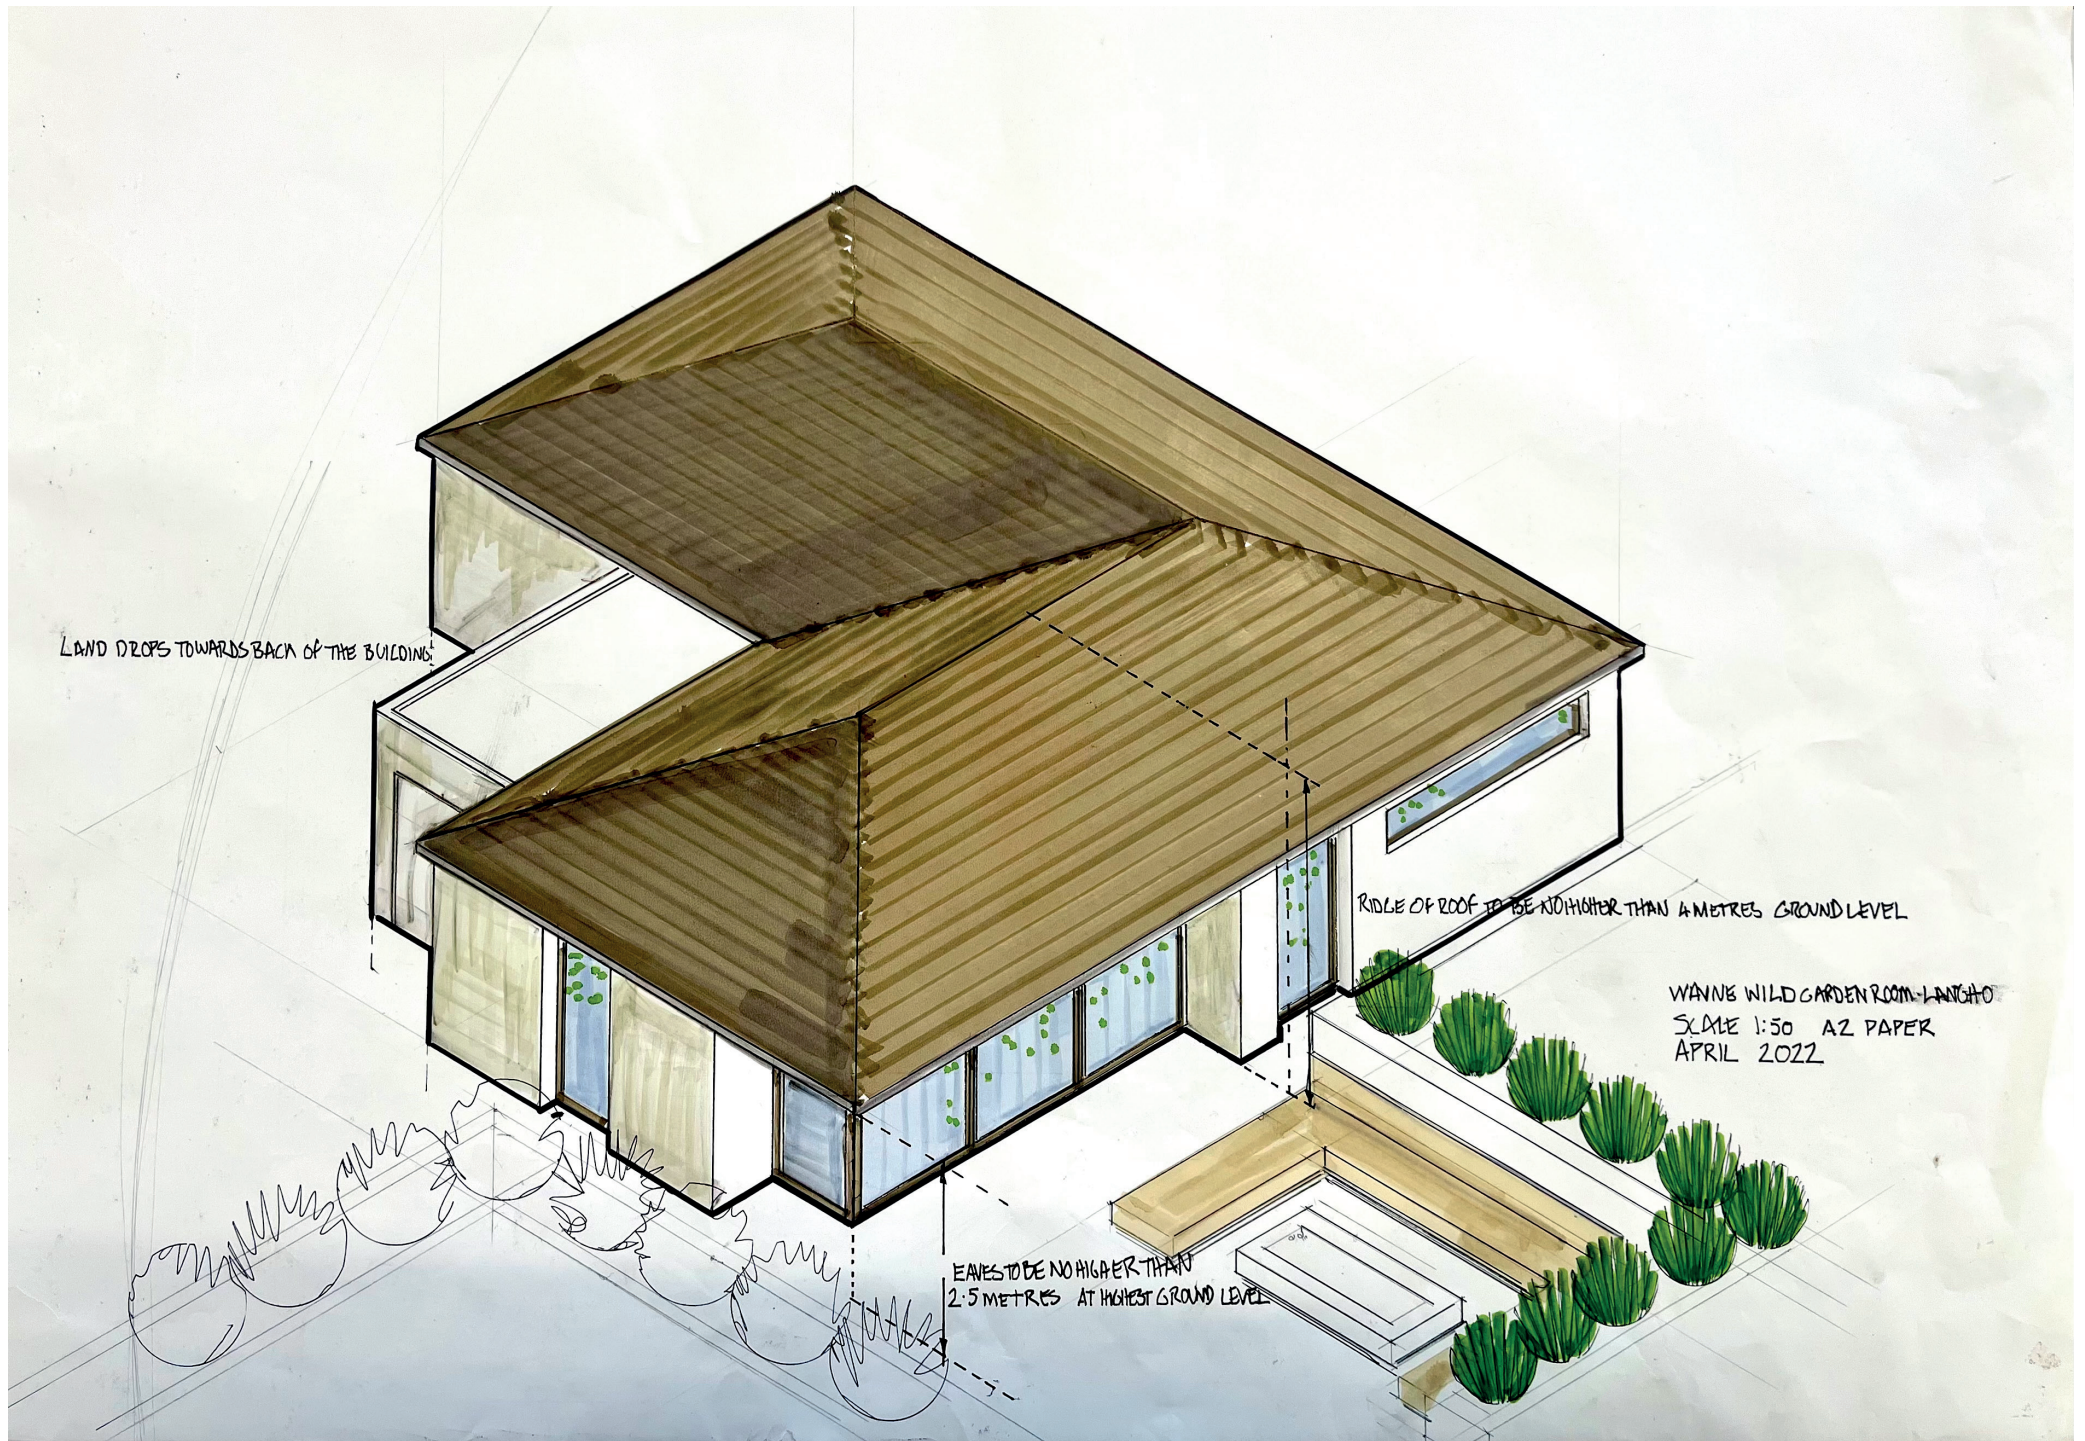

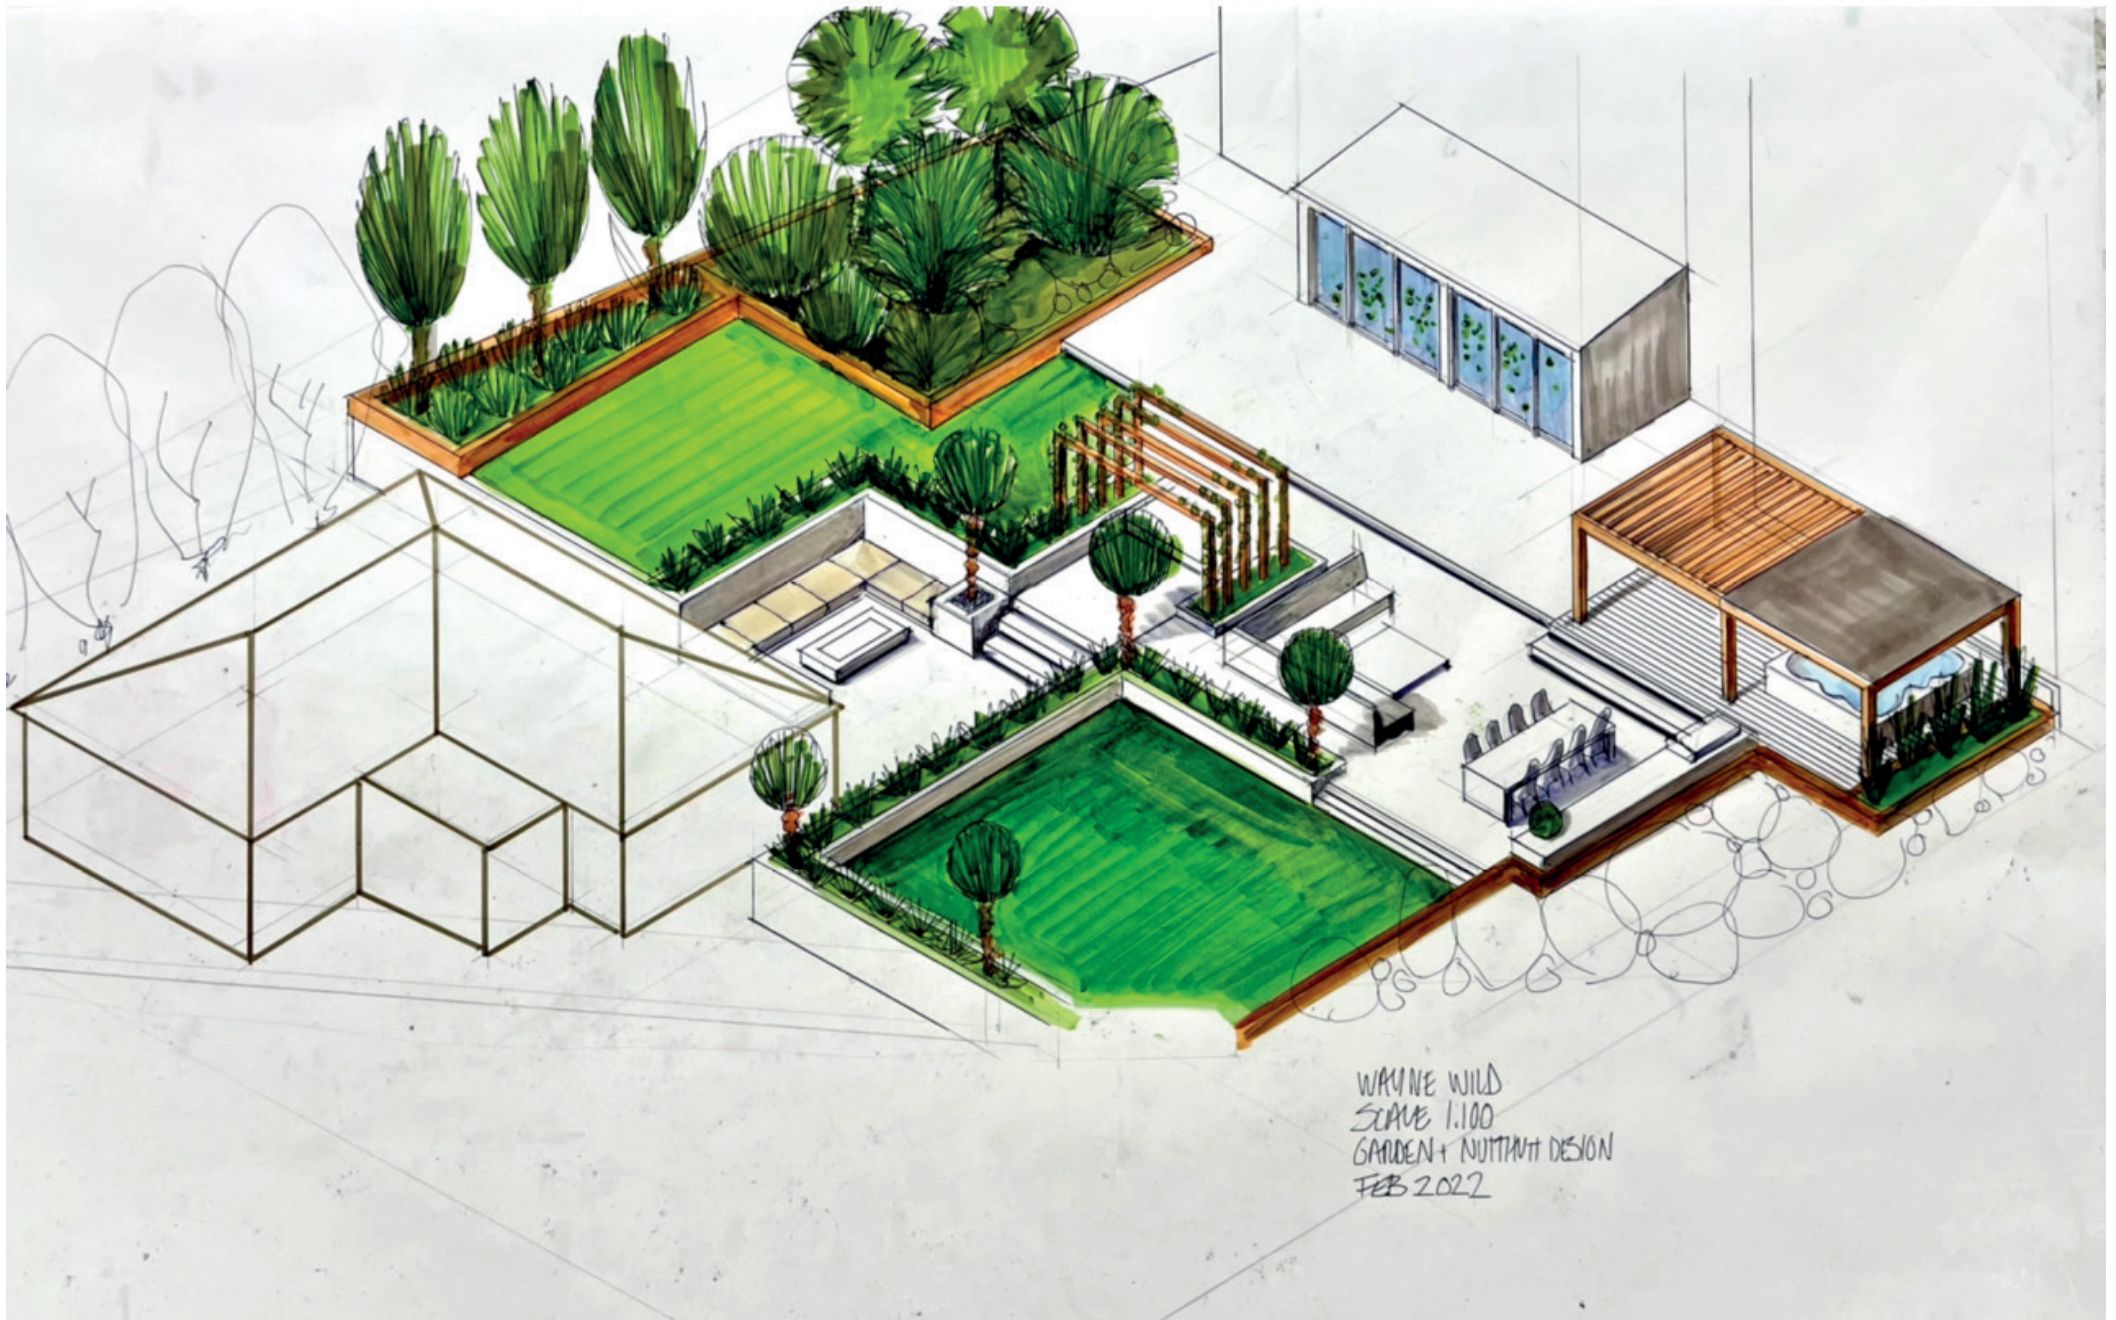

WYNE WILD
SCALE 1:100
GARDEN + NUTRITION DESIGN
FEB 2022