


NOTES: PROPOSED DOUBLE CAR  
PORT WITH ADJACENT OFFICE AREA  
  
CONSTRUCTED FROM OAK FRAM  
AND PANELING

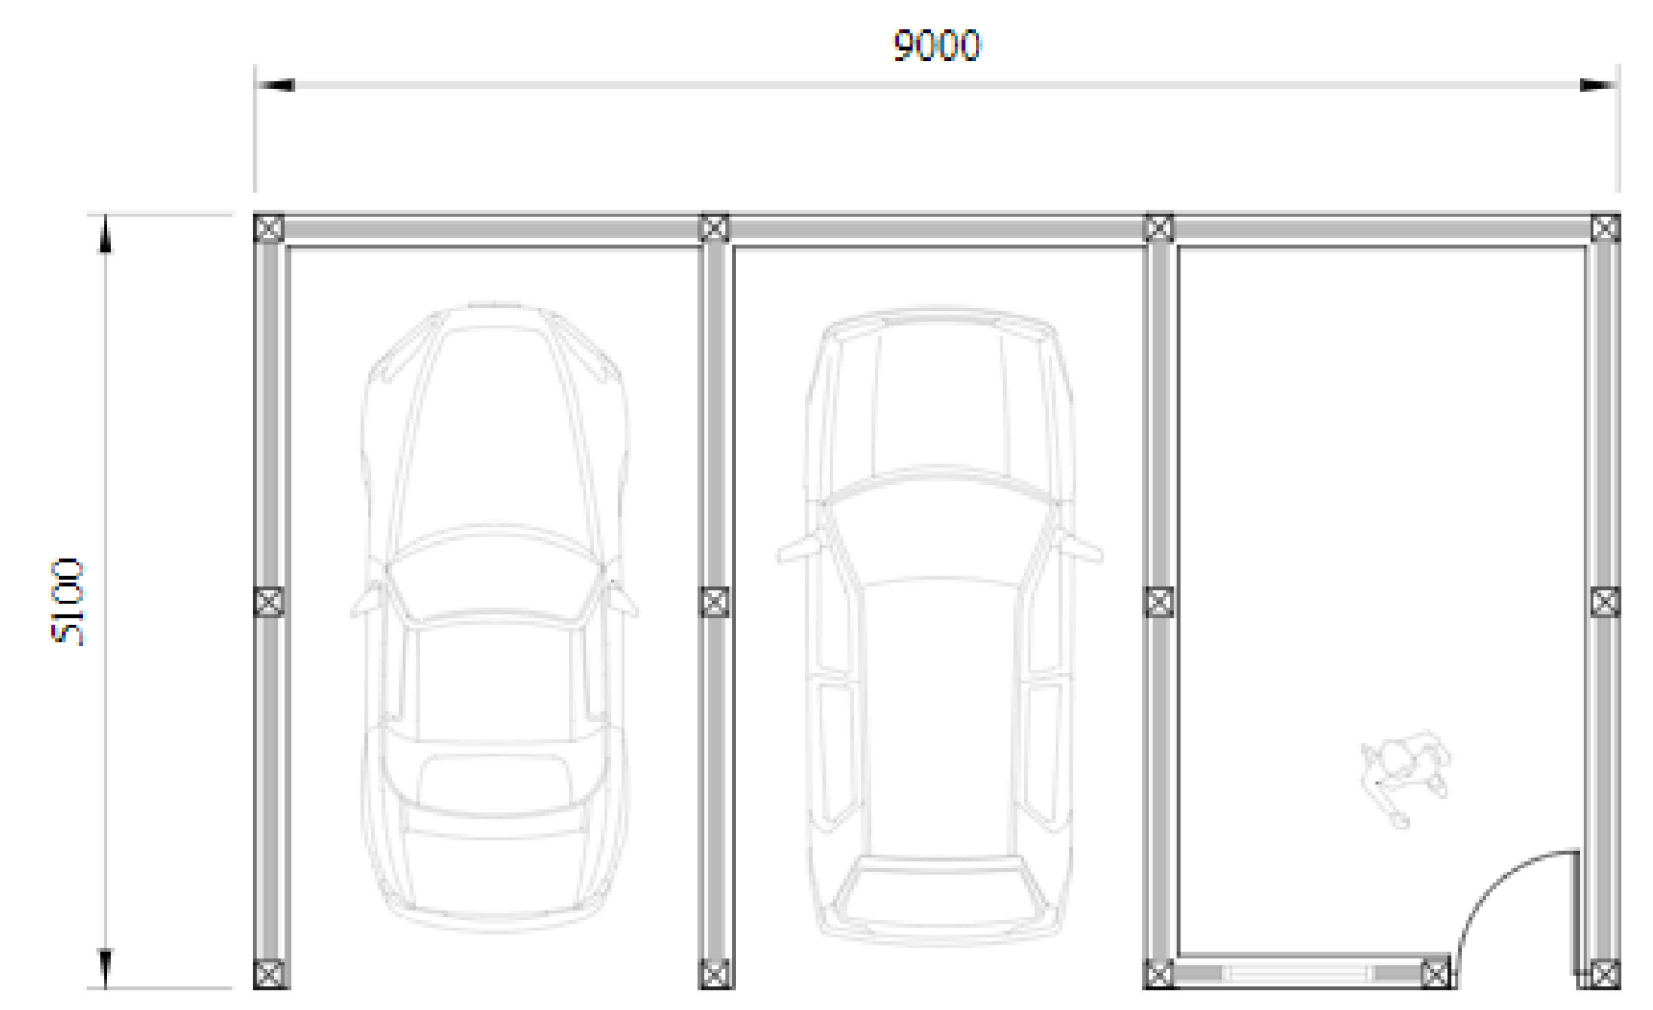

ENTRANCE HEIGHT:	2.100m
WIDTH:	9.00m
HEIGHT:	3.97m
DEPTH:	5.10m
ROOF PITCH:	30.00°
NO. OF BAYS:	3 Bay



Proposed Plans & Elevations (1:50)

A		DIMENSIONS ADDED		20.5.22	TM
No.	Revision			Date	Drwn
CLIENT:					
Mr Kev & Sue Davidson					
PROJECT:					
Edencroft Kennels, Hesketh Lane, Chipping, Lancashire, PR3 2TH					
TITLE:					
Proposed Garage Plans & Elevations					
Drawn	Chkd	Date	Scale		
TM		March 2022	As Shown @ A1		
Contract No.		Dwg No.	Revision		
KD041		DR-003	A		