


Location Plan - Foulds House Farm

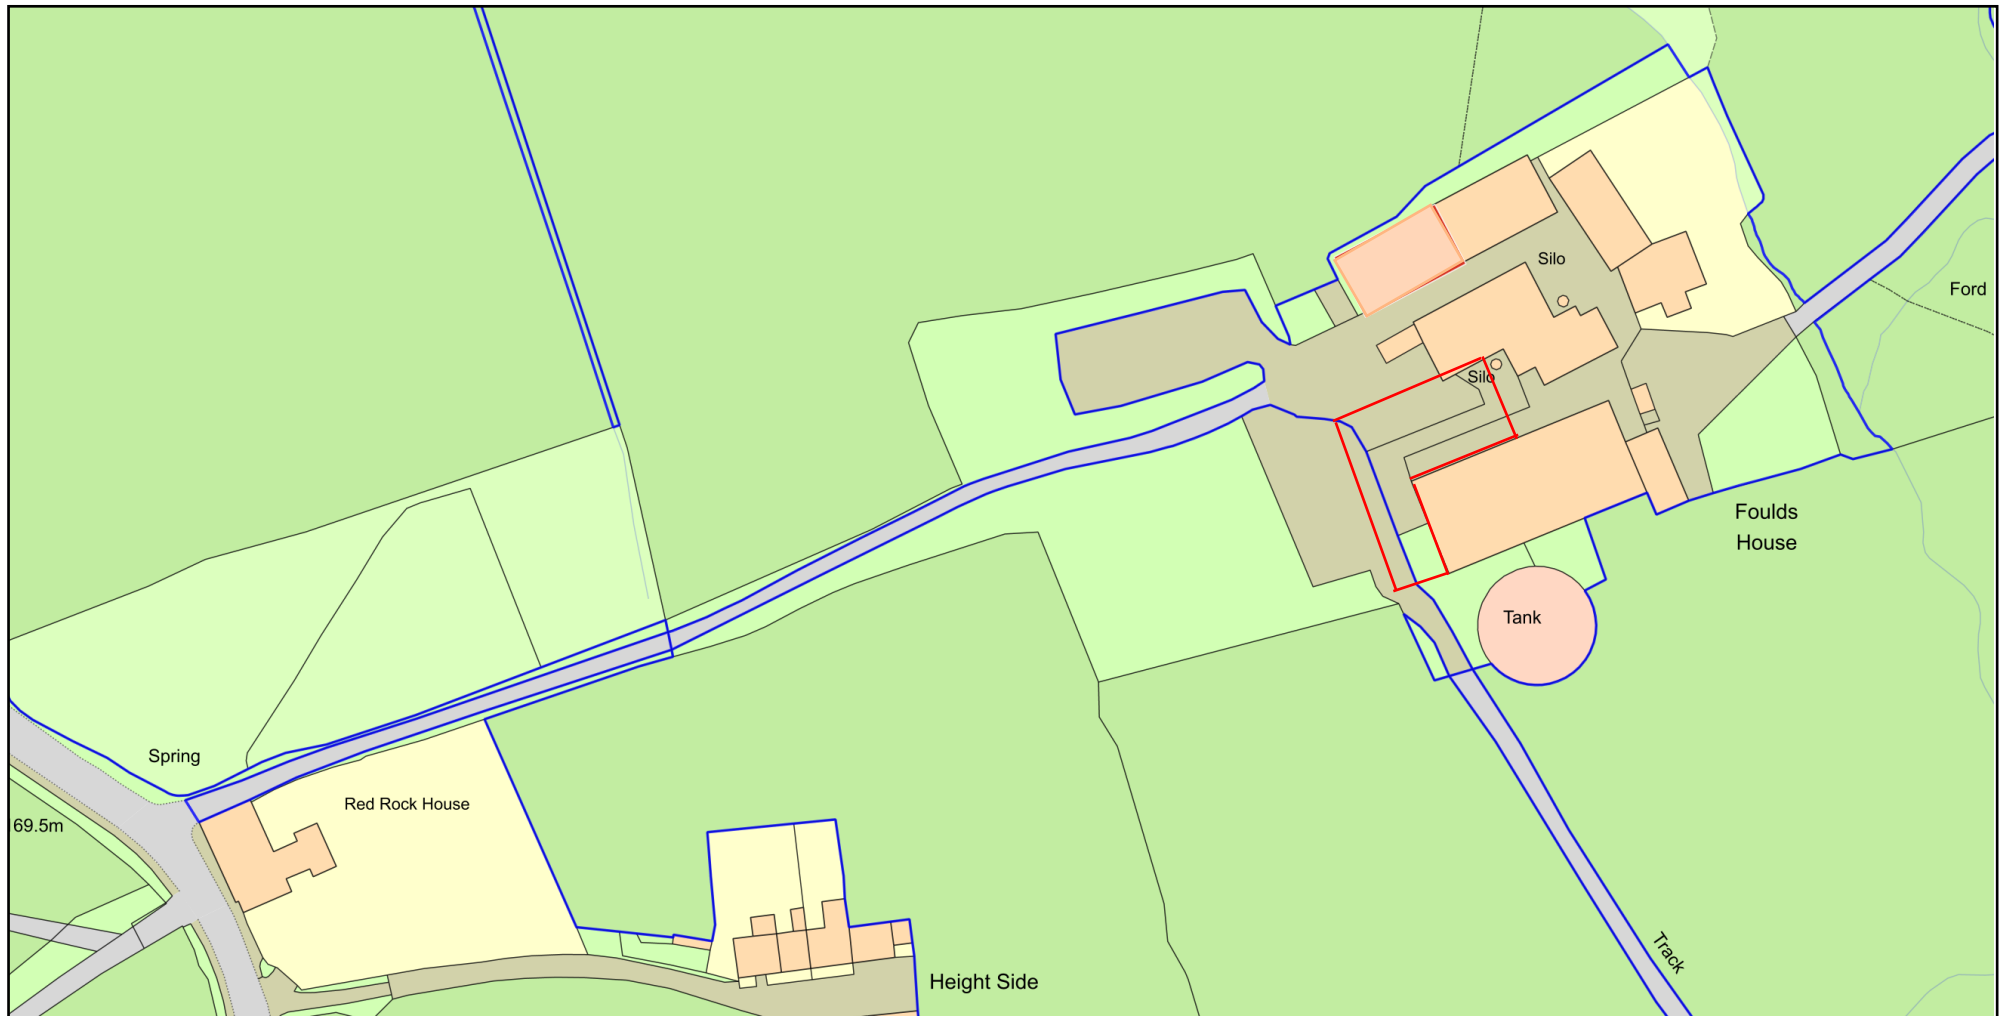

0 50
Metres



ReQuestaPlan

Plan Produced for: Building Extension

Date Produced: 04 Aug 2020

Plan Reference Number: TQRQM20217101900064

Scale: 1:1250 @ A4

© Crown copyright and database rights 2019 OS 100042766

