




Revision Number	Revision Date	Revision Description
-----------------	---------------	----------------------

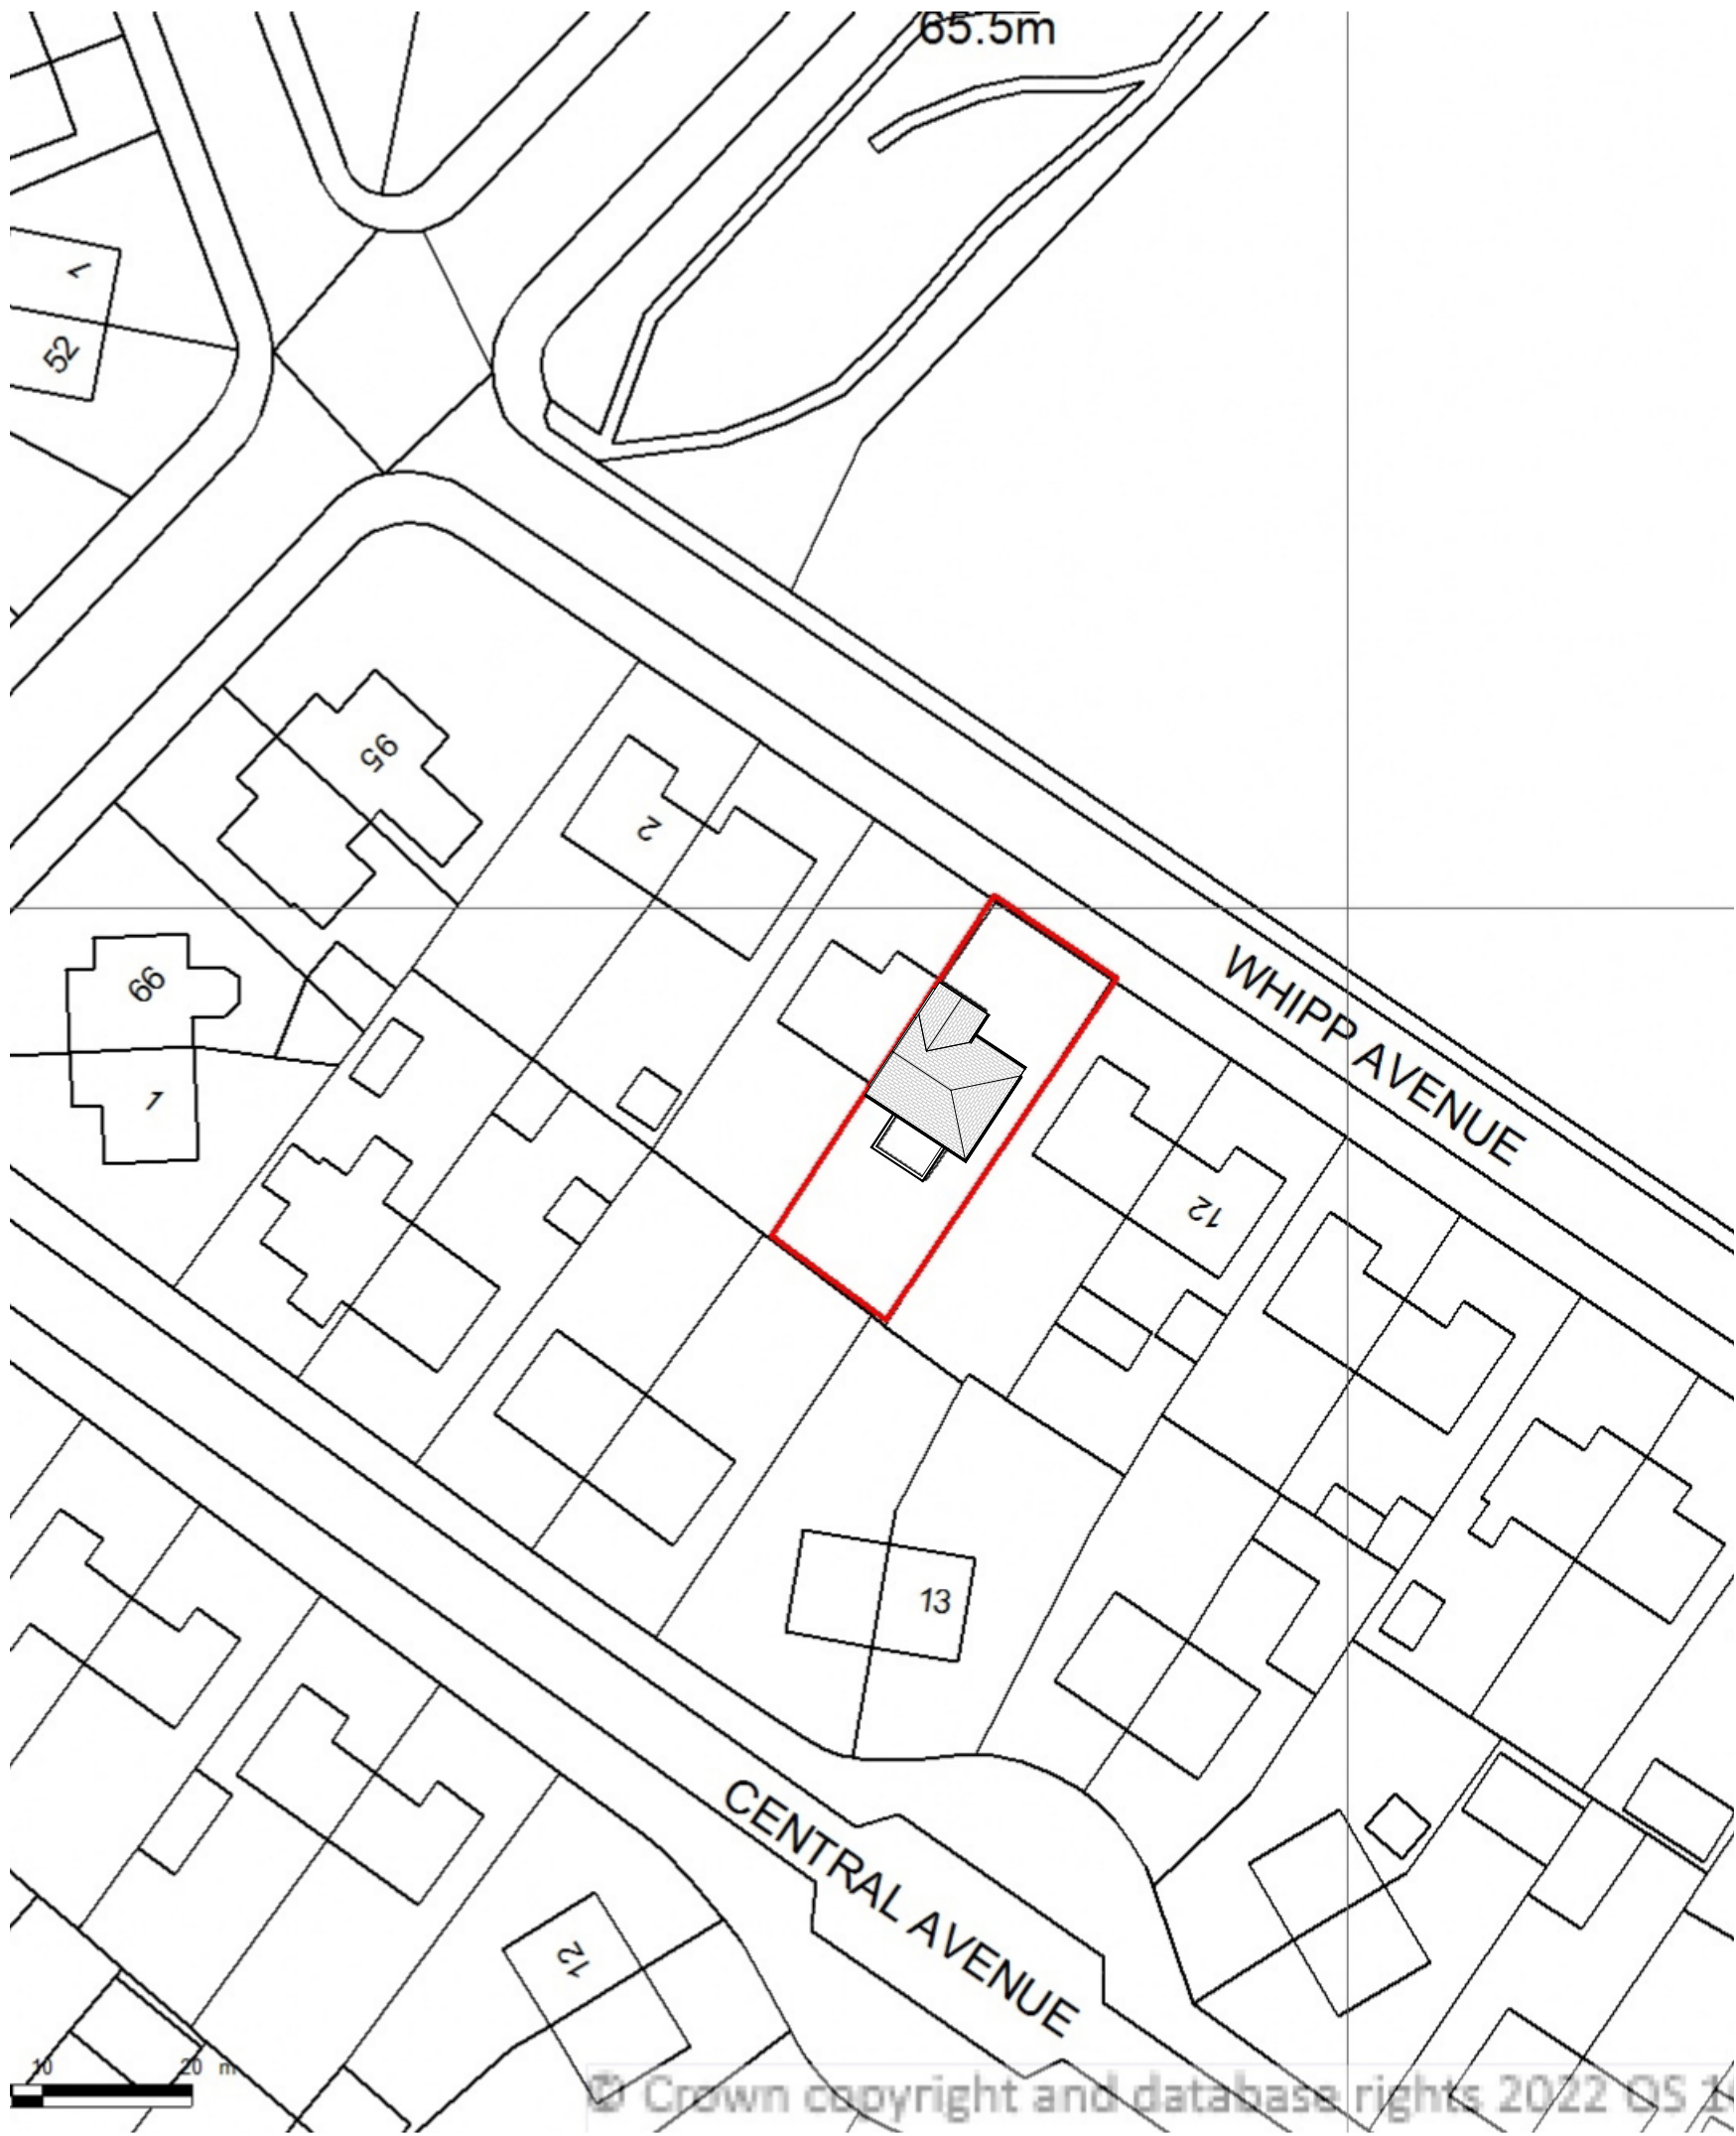

**1 Block Plan Exist**  
1 : 500

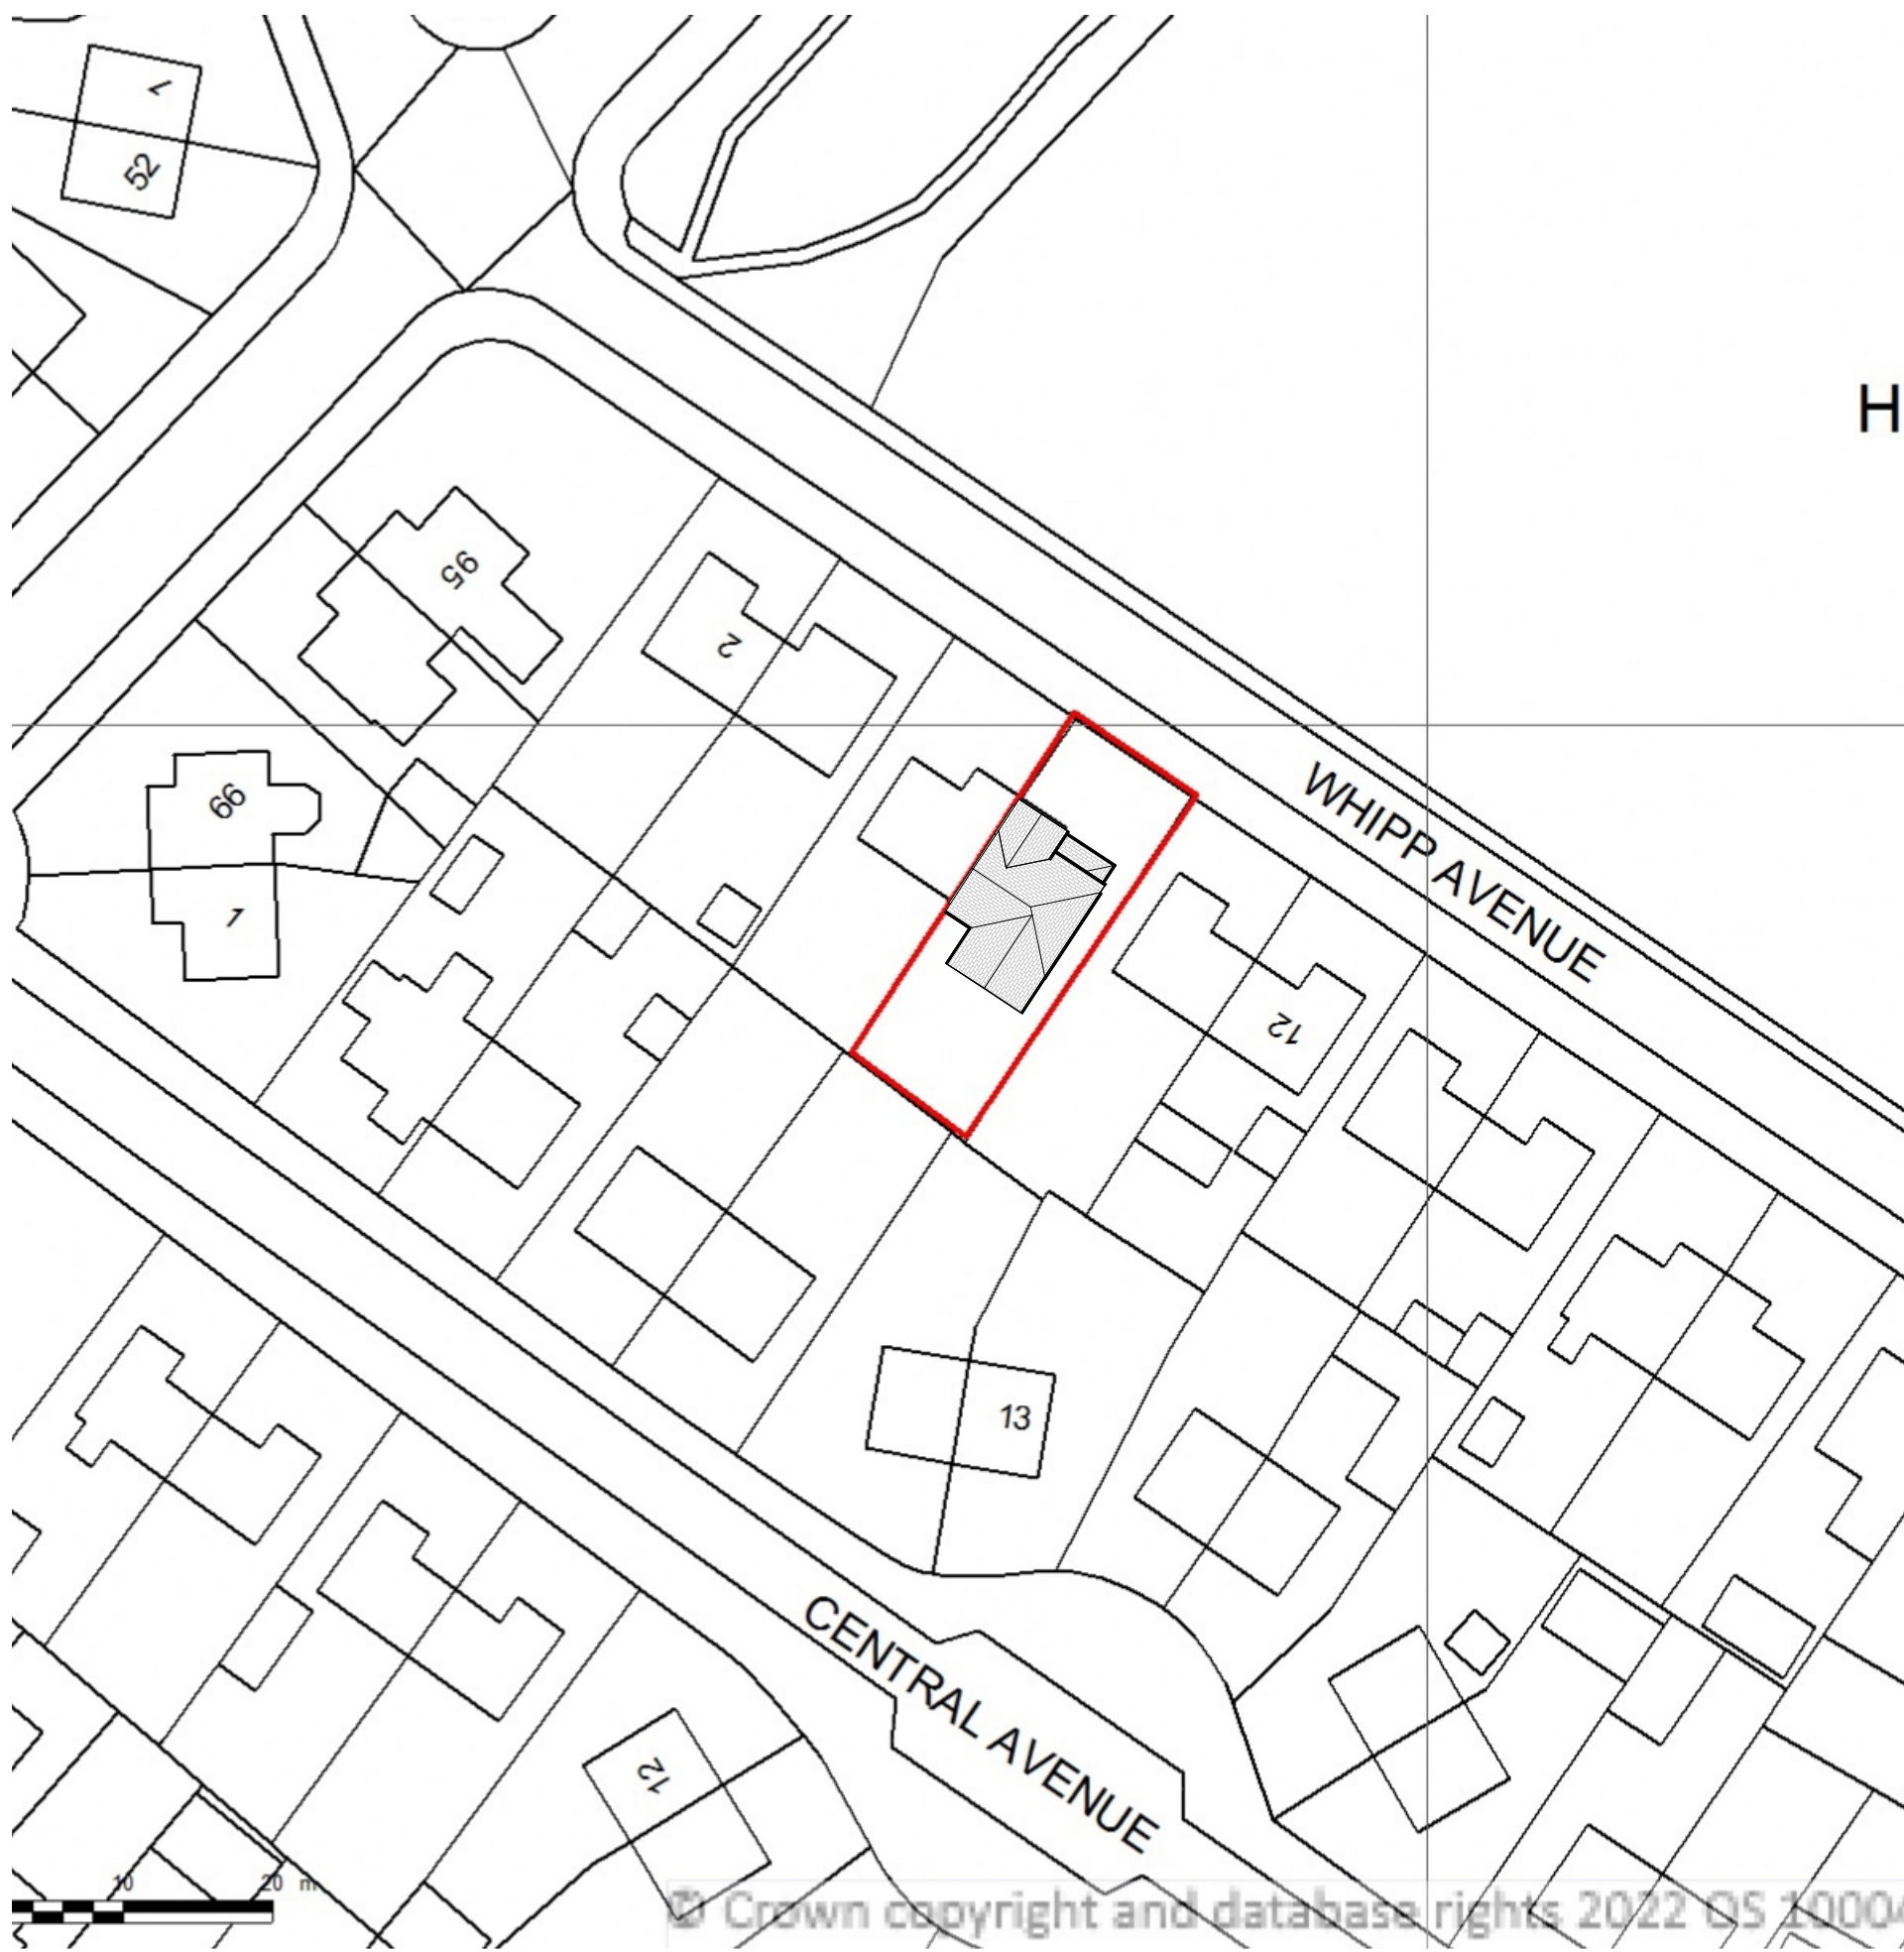

**2 Block Plan Proposed**  
1 : 500

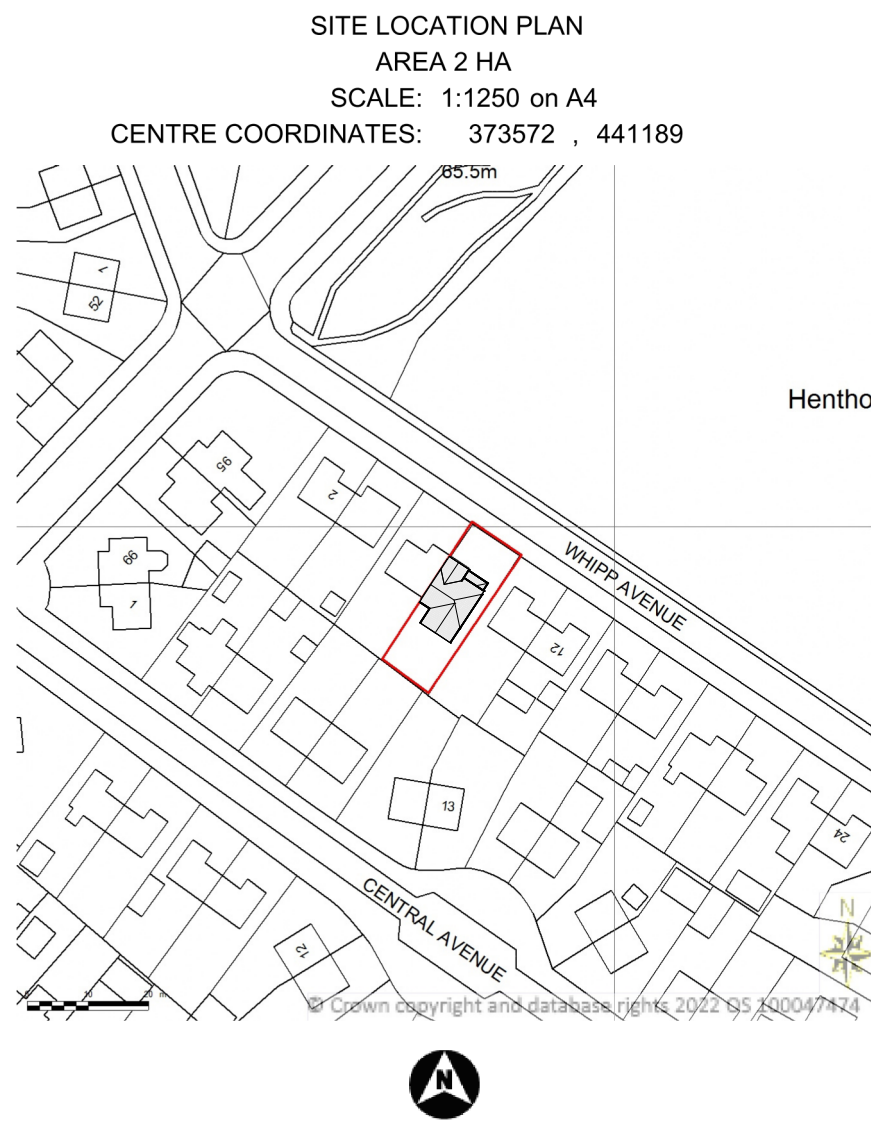

**3 Location**  
1 : 1250

These are Planning drawings and should not be used for construction. All structural elements are illustrative and dimensions are estimates - no calculations have been completed or specification for building regulations.

Date	Revision

**Client** Tom Chambers

**Job No** Chambers-Whipp

**Site** 8 Whipp Avenue, Clitheroe BB7 2QA

**Project** Rear Extension and new Porch

**Status** Planning A

**plans and planning**  
Petworth Lodge  
1a Hillbrook Rd  
Bramhall  
Stockport SK7 2BT  
  
Email - pfkirke@gmail.com Tel - 07770 820611  
www.plansandplanning.co.uk

**Drawing No;** P100 - 20/04/22

**Drawing;** Location

**Print to Scale on A1** 20/04/2022 23:44:30

0m 2m 4m 6m 8m 10m  
VISUAL SCALE 1:100 @ A1

Sheet List	
Sheet Number	Sheet Name
Bregs102	Structure and Sections
P100	Location
P101	Plans and Elevations