



Health & Safety Notes


- Contractor must ensure that all work on site is carried out in a safe & satisfactory manner, in accordance with Health & Safety At Work Act 1974, COSHH Regulations 2002 & requirements of C.D.M

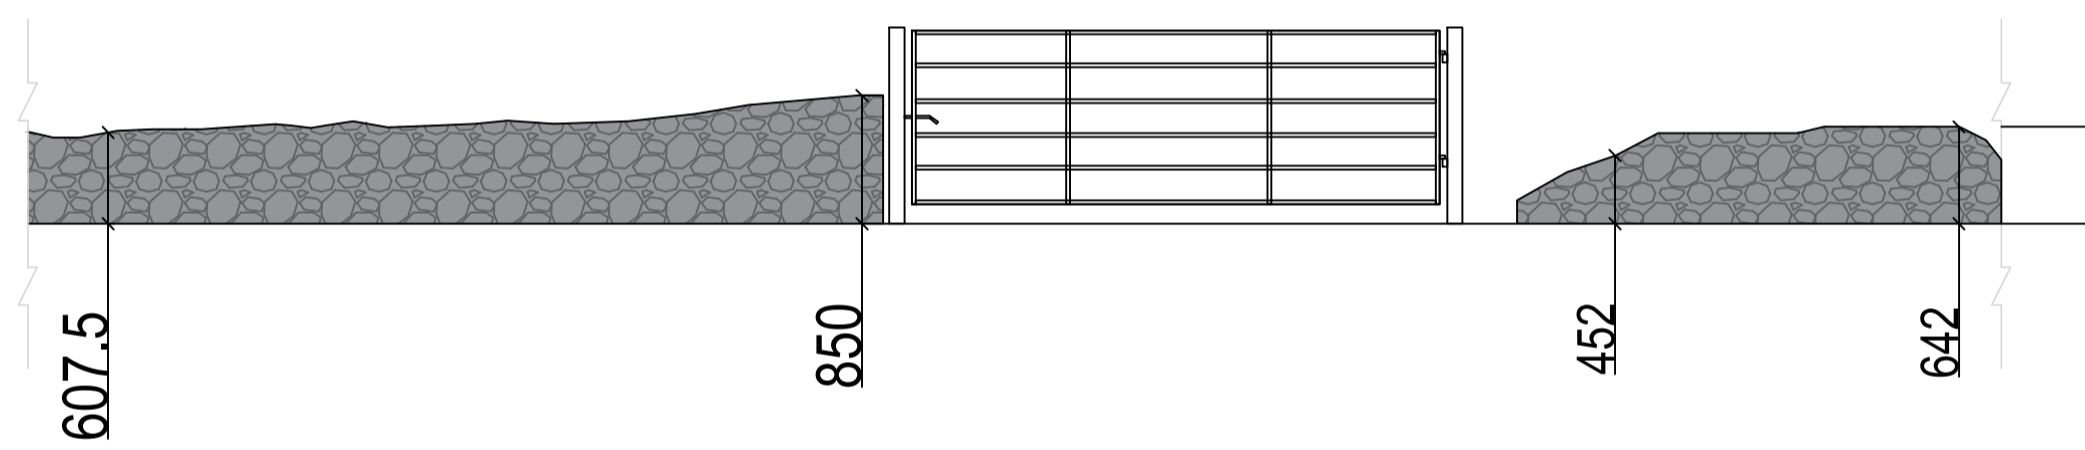

Elevation A

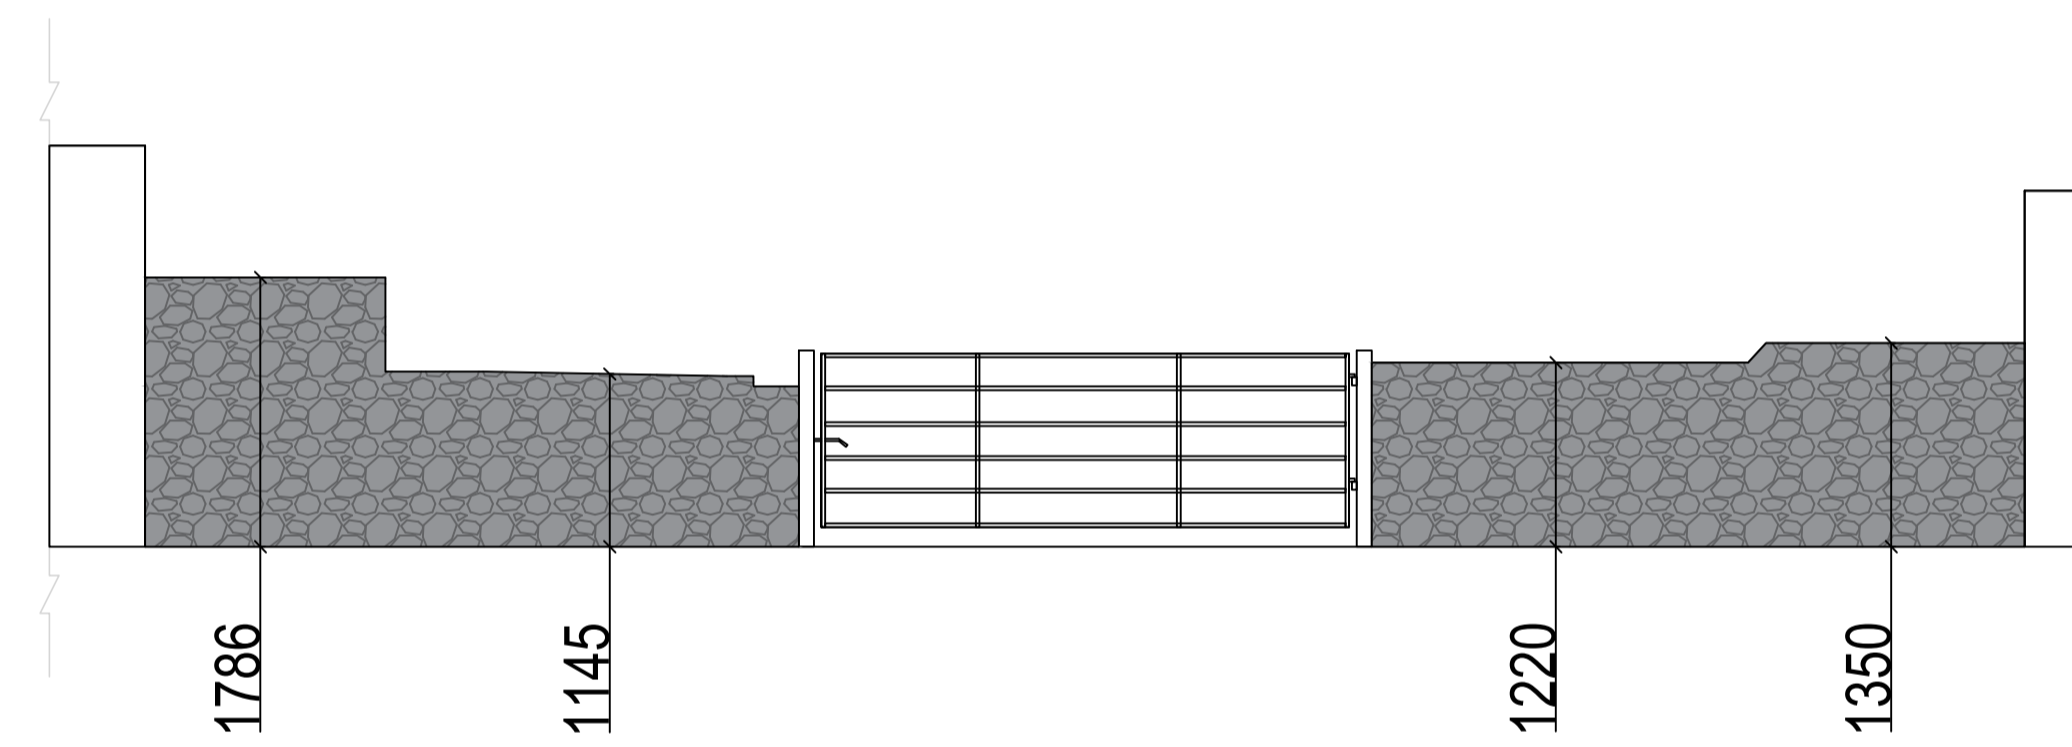

Elevation B

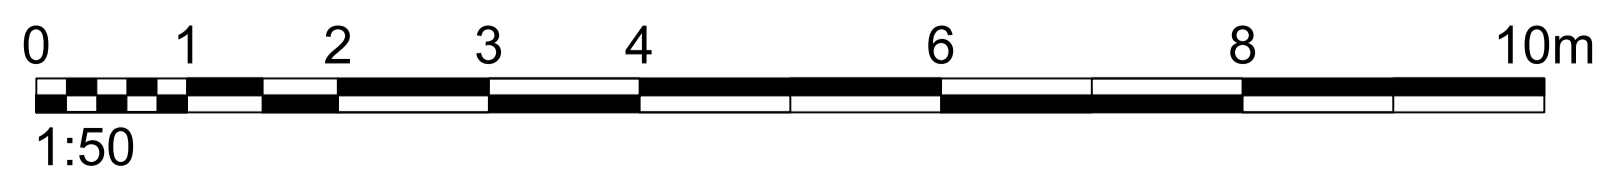

P1	First Issue	04/09/2015
Rev.	Description	Date
Client		
The School Governors c/o CRGS		
CRGS, Chatburn Rd, Clitheroe BB7 2BA		
Project		
CIF Bid 2020/21		
CRGS, Chatburn Rd, Clitheroe		
Drawing Title		
Existing Safe Guarding Elevations		
Drawn by	JA	Checked by JW Date Mar 2022
Status	PLANNING	Scale @ A1 1:50
Job no.	Dwg no.	Rev.
P2830	L08	P1
Architecture + Building Surveying + Town Planning 7 East Cliff, Preston, Lancashire, PR1 3JE 01772 258 356 10 Hunters Walk, Canal Street, Chester, CH1 4EB 01244 402 900		