




Ground Floor Plan

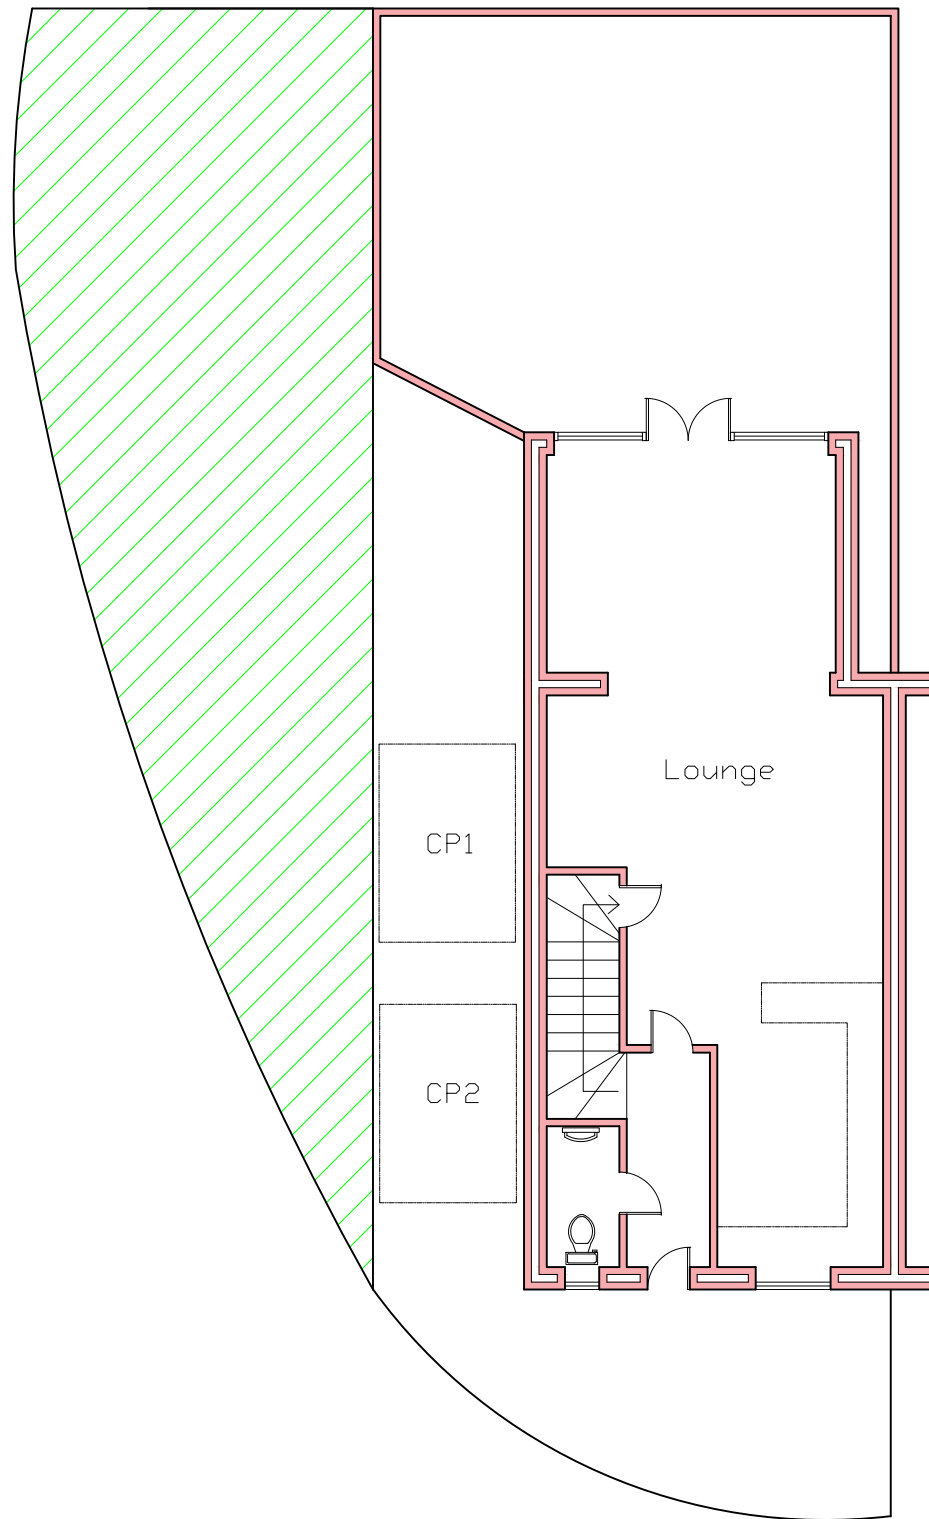


1st Floor Plan

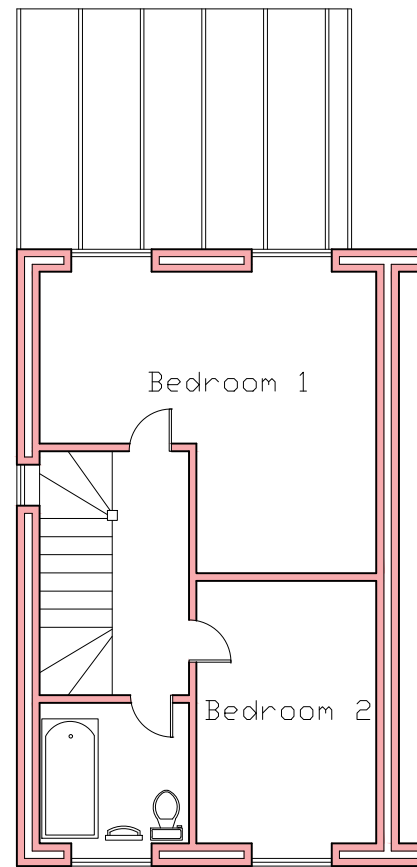


Roof Plan

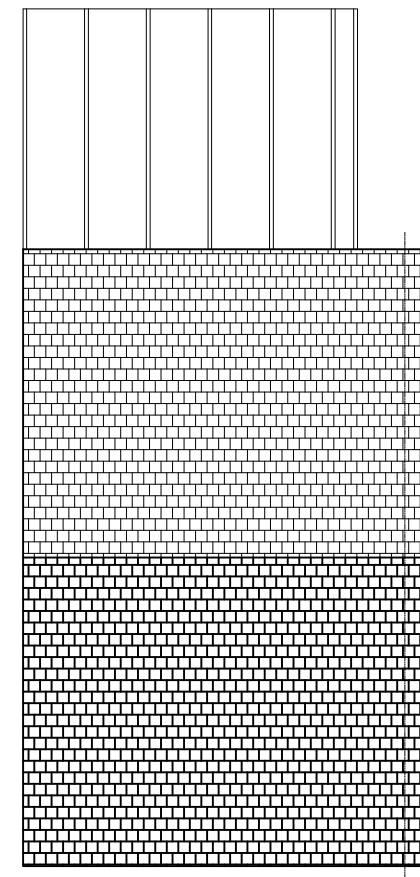


Side Elevation

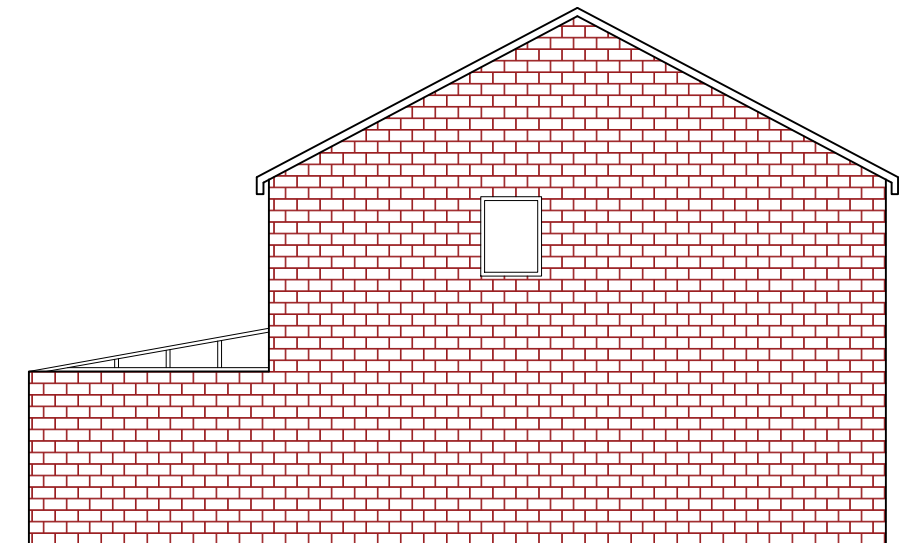

Front Elevation

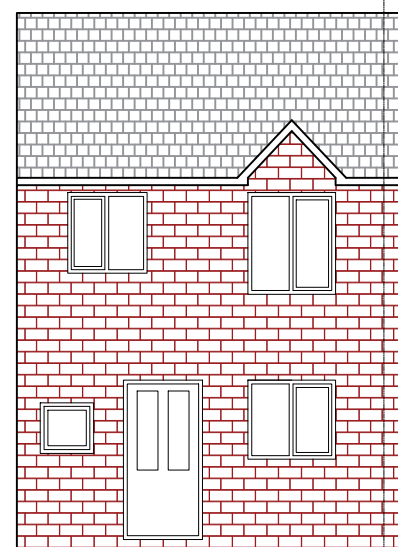

Rear Elevation

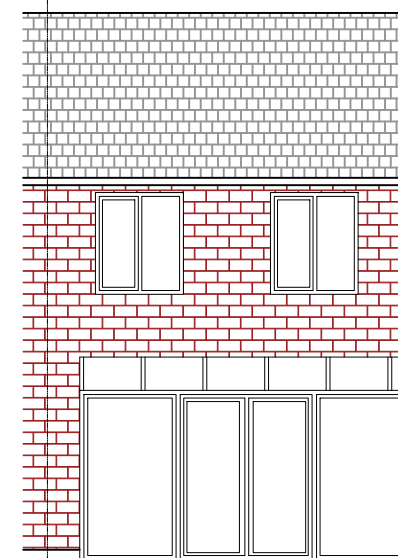

Ribble Valley Home Extensions

Side Extension

For

Dan & Julie Hamer
24 Oakdale Drive
Whalley
Lancashire
BB7 9FW

Scale 1 - 100

Existing Plans

Scale Bar 1 : 100

