




Ground Floor Plan

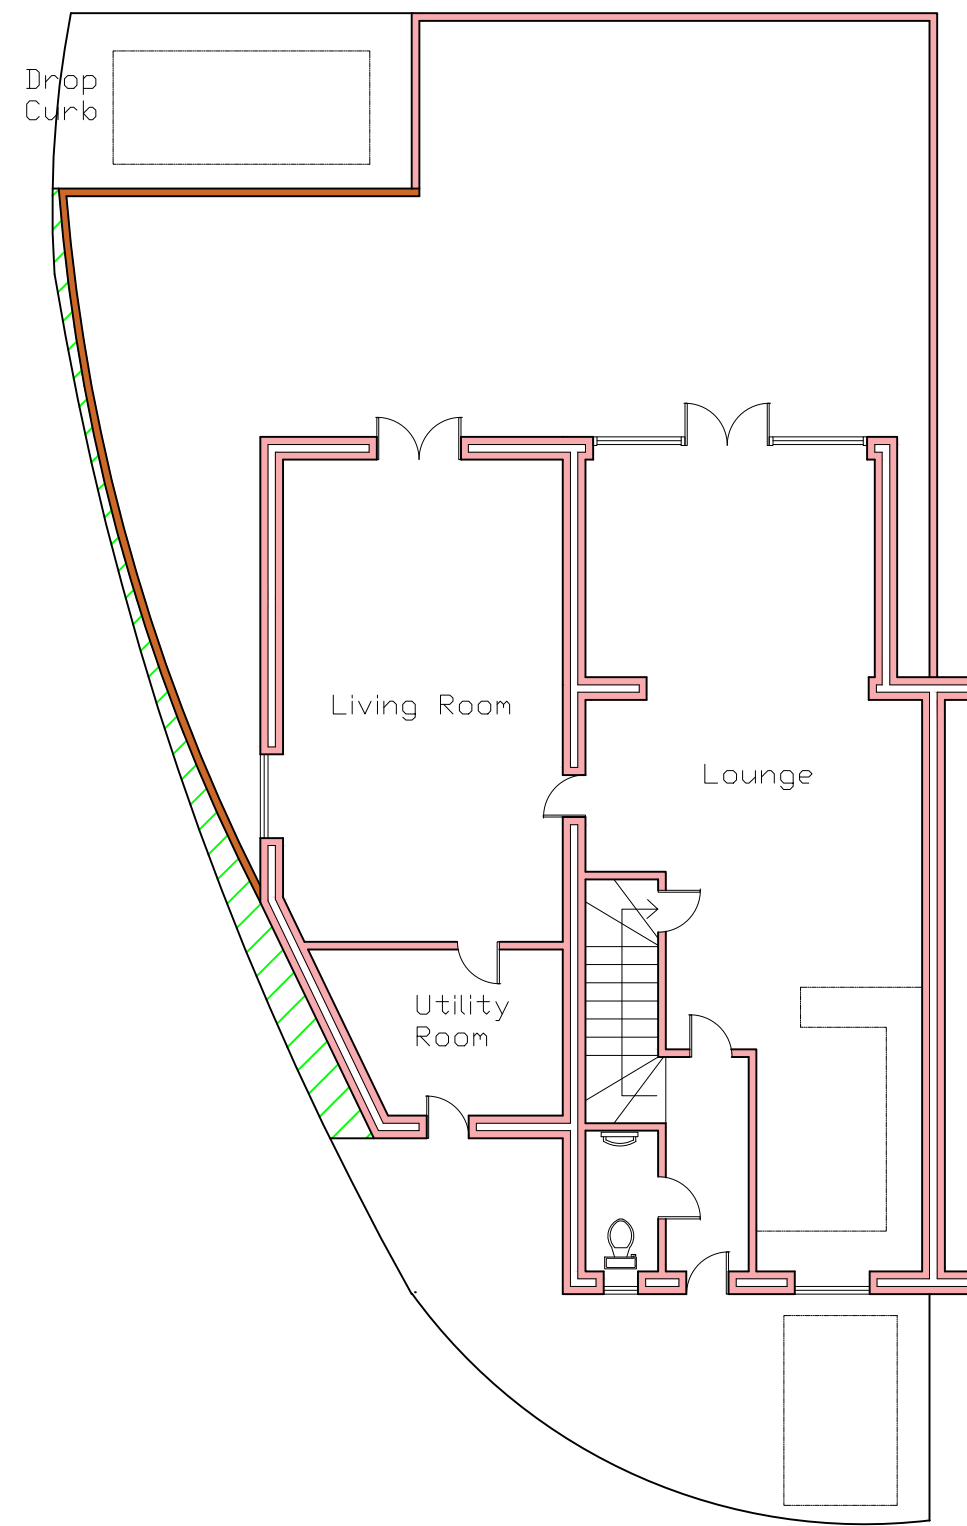


1st Floor Plan

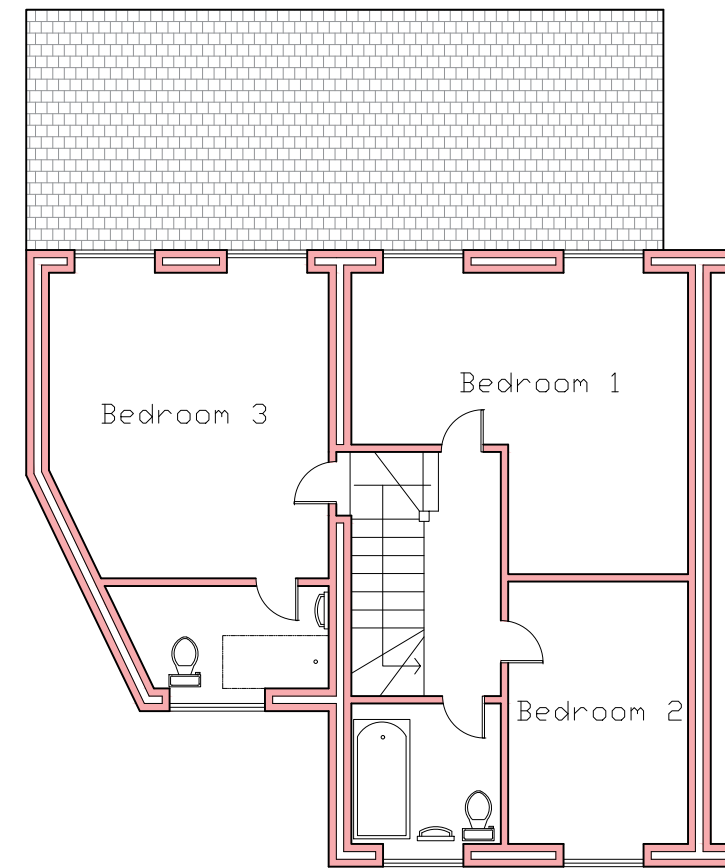


Roof Plan

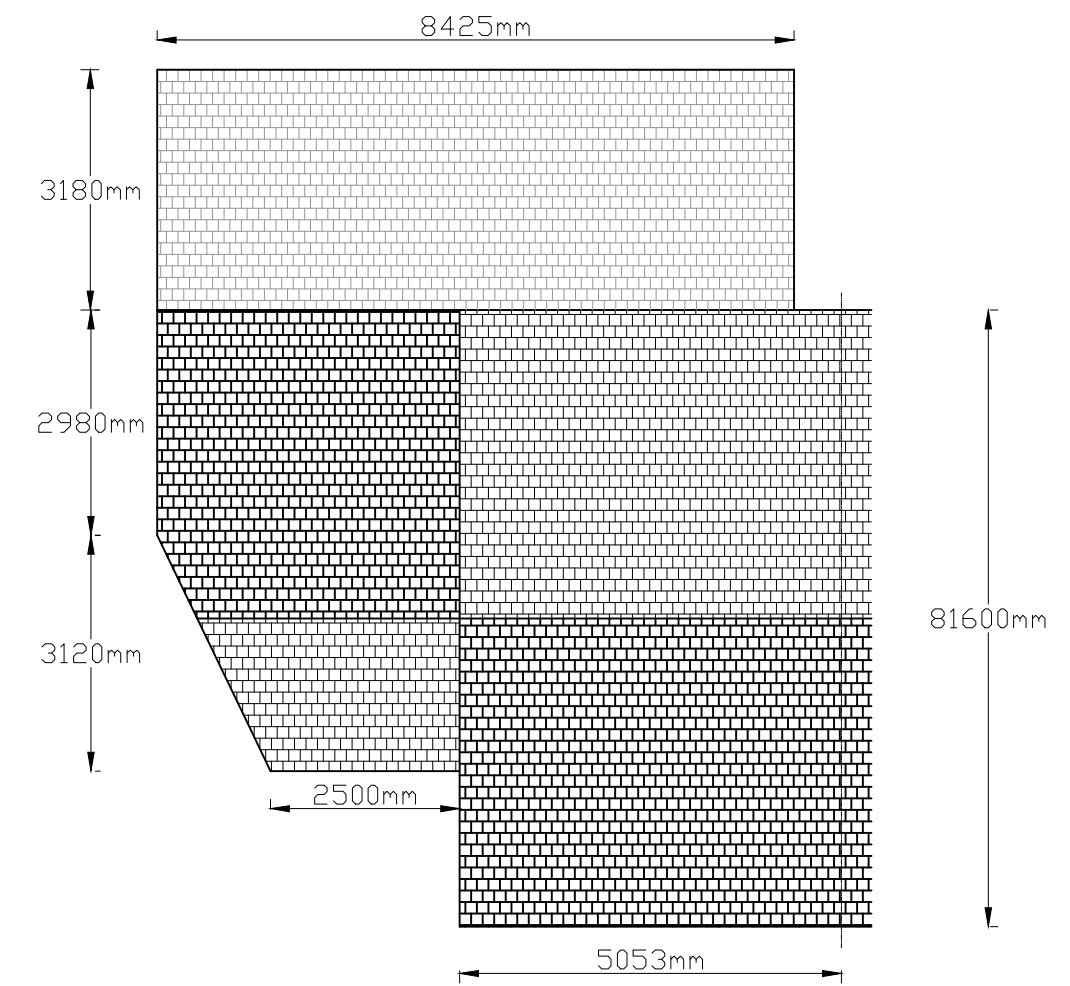


Side Elevation

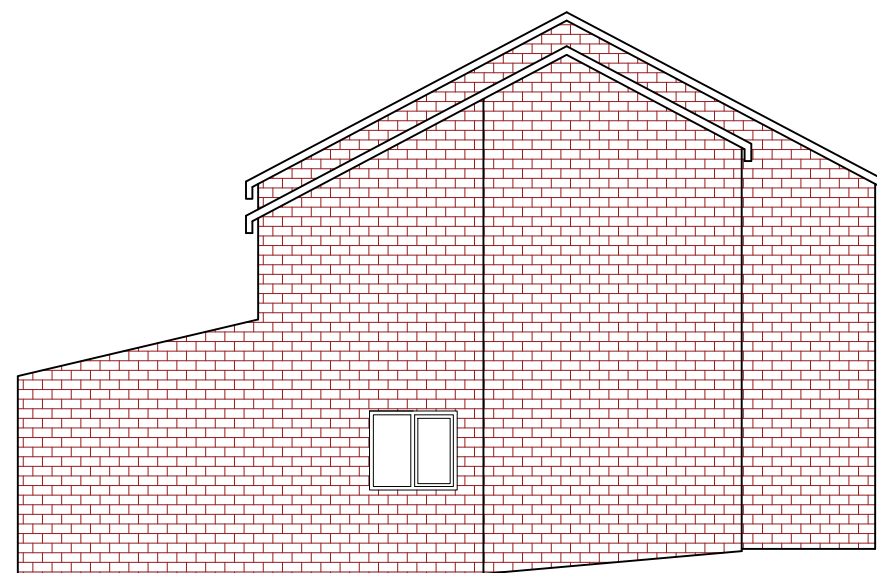


Front Elevation

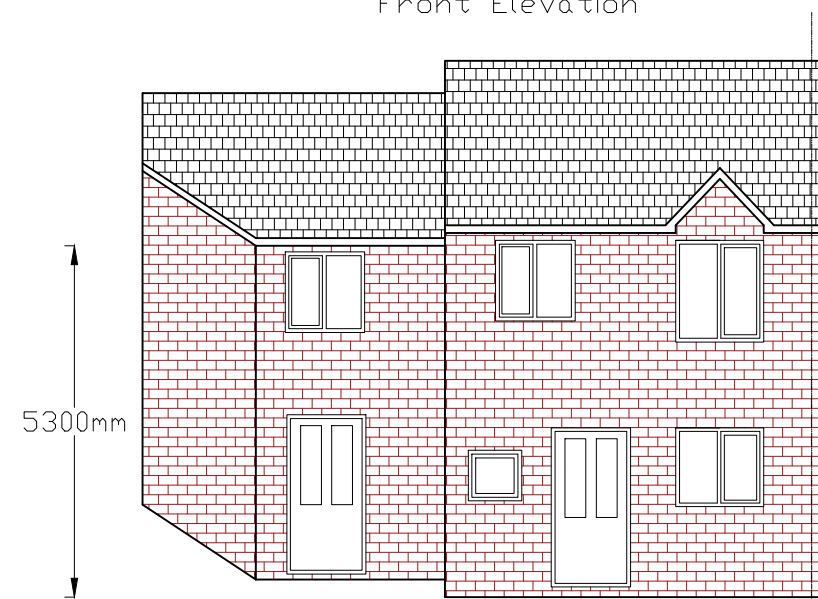

Rear Elevation

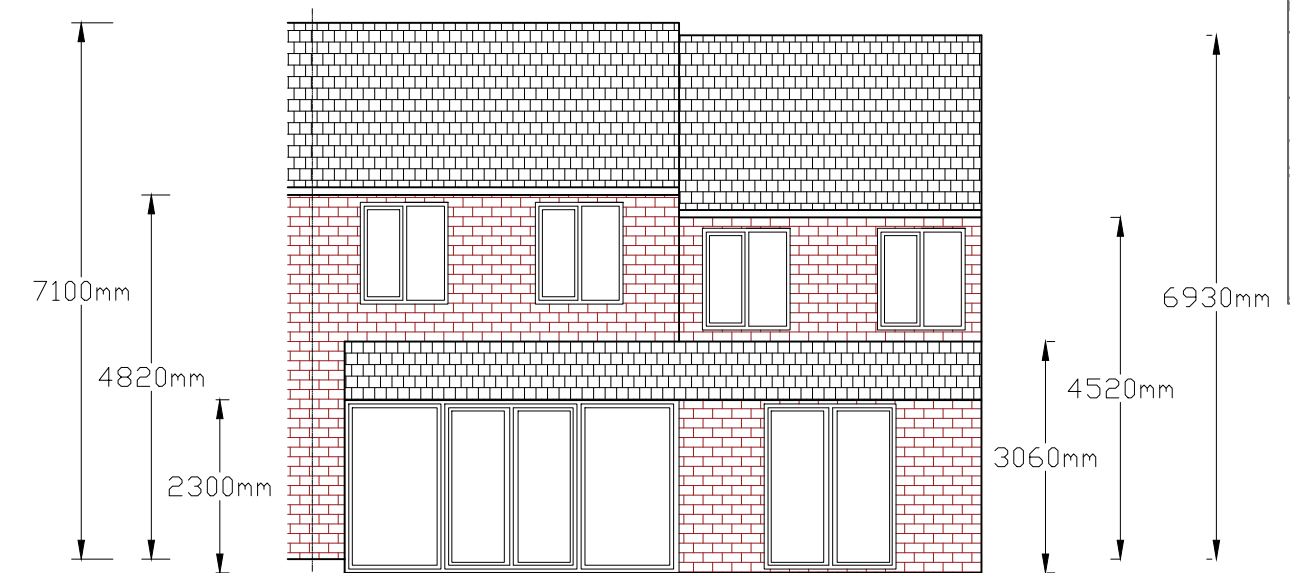

Scale Bar 1 : 100

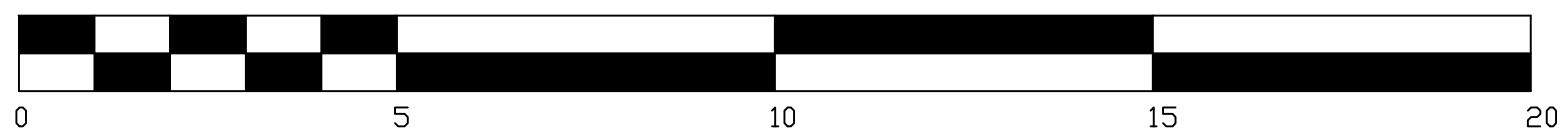

Ribble Valley Home Extensions

Side Extension

For

Dan & Julie Hamer
24 Dakdale Drive
Whalley
Lancashire
BB7 9FW

Scale 1 - 100 Proposed Plans