




Ground Floor Plan

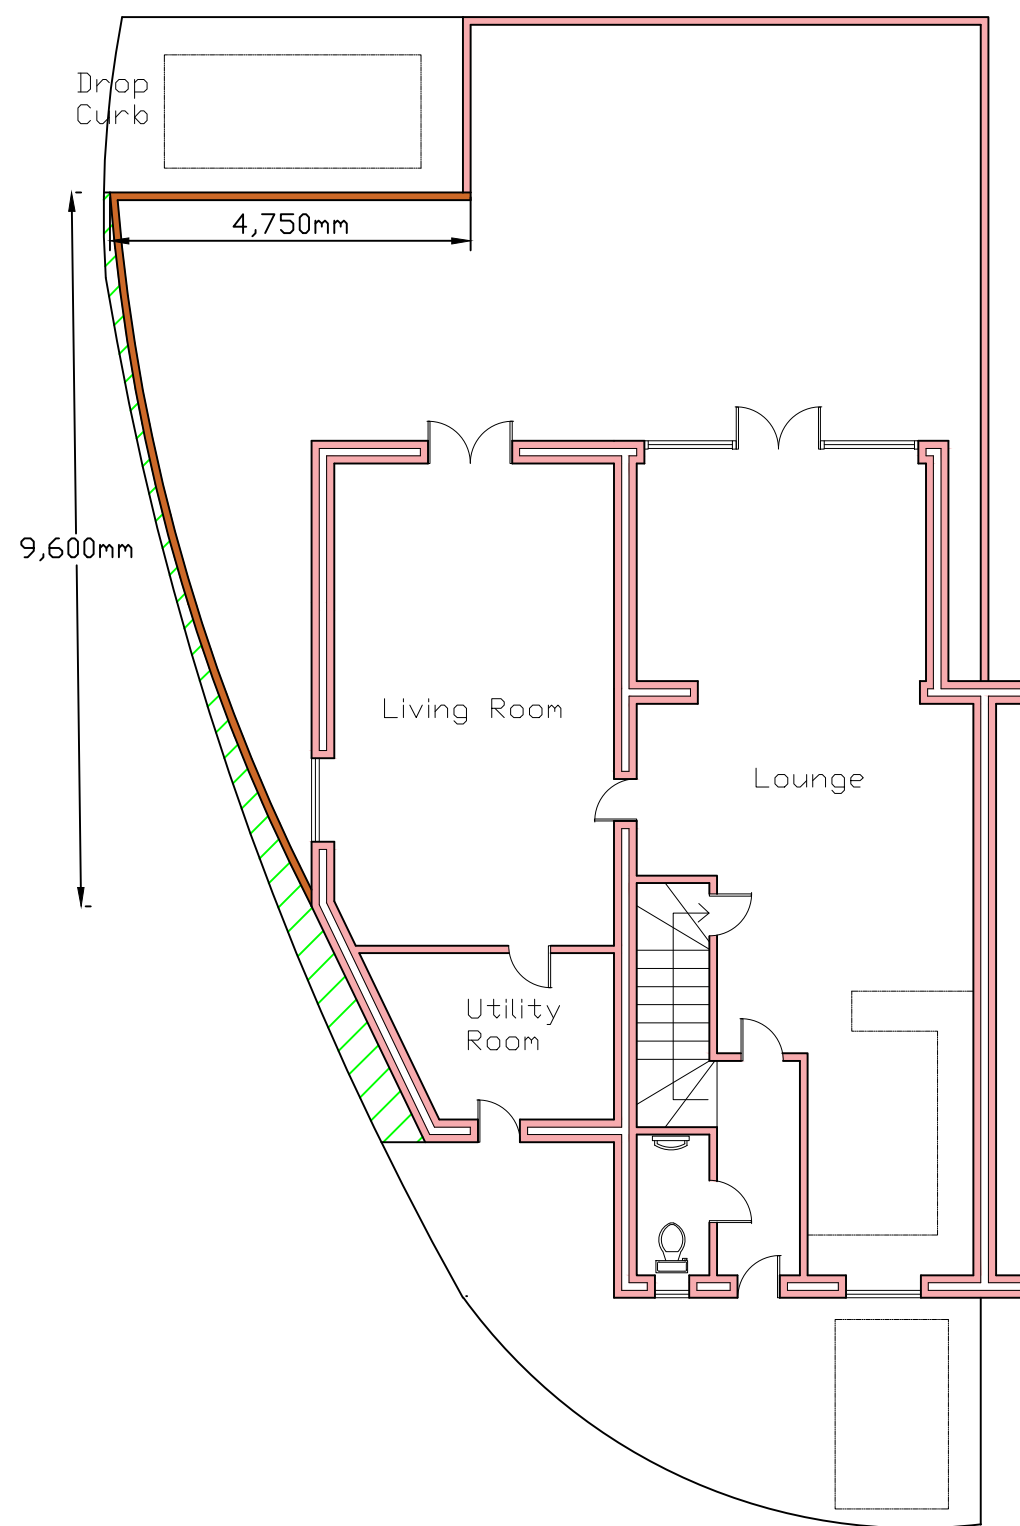

Side Elevation

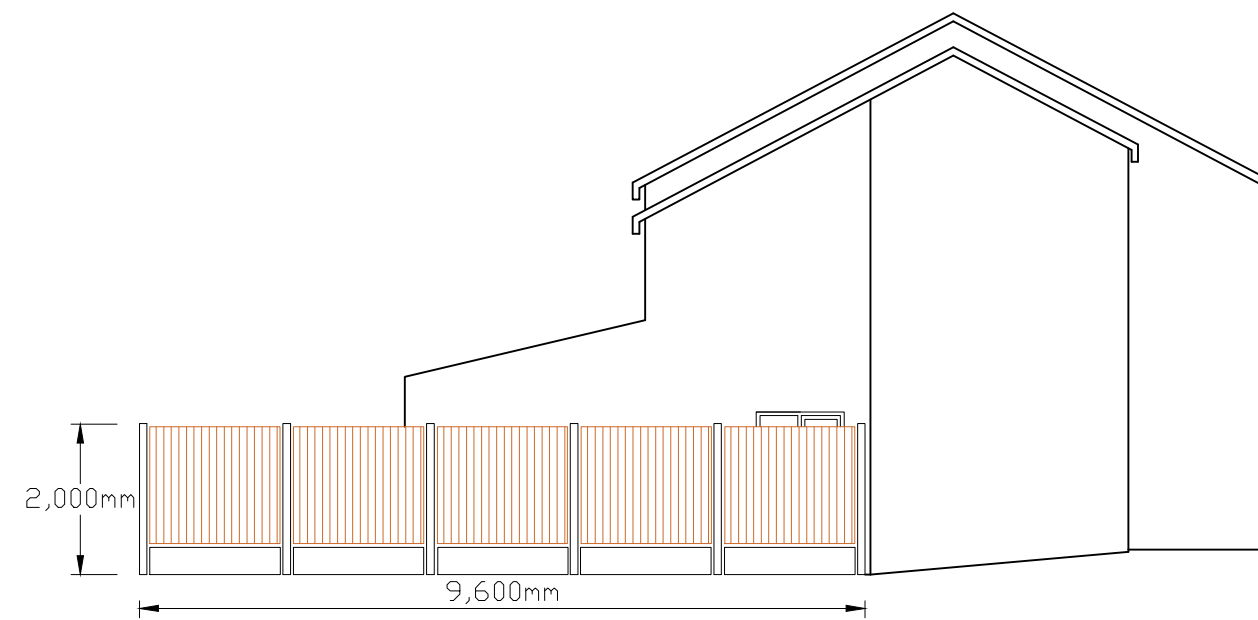

Rear Elevation

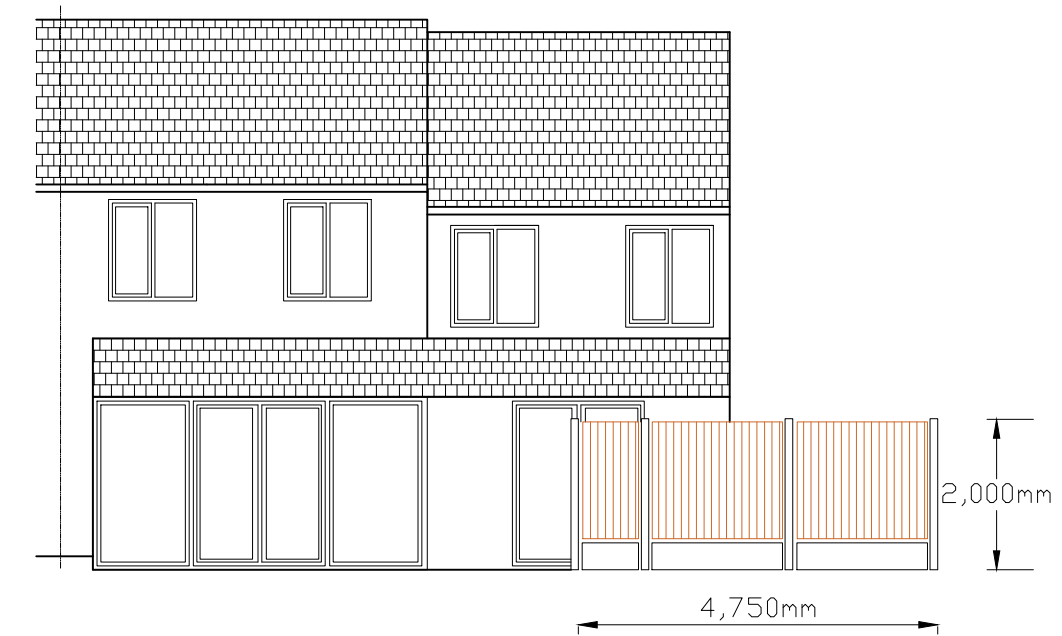

Fence to be Max height of 2000mm.

Concrete Post and kick boards with wood panels.

Scale Bar 1 : 100



Ribble Valley Home Extensions

Side Extension

For

Dan & Julie Hamer
24 Oakdale Drive
Whalley
Lancashire
BB7 9FW

Scale 1 - 100 Fence Details