



WEB: www.studio-perfectus.co.uk

PROJECT: SP/128

**1 Fairfield Close,
Clitheroe,
Lancashire, BB7 2PL**

CLIENT: MR & MRS BRICLIFFE

30/03/2022


CONCEPT DESIGN

CHECKED BY: RH

[illegible]

A2.2

A1

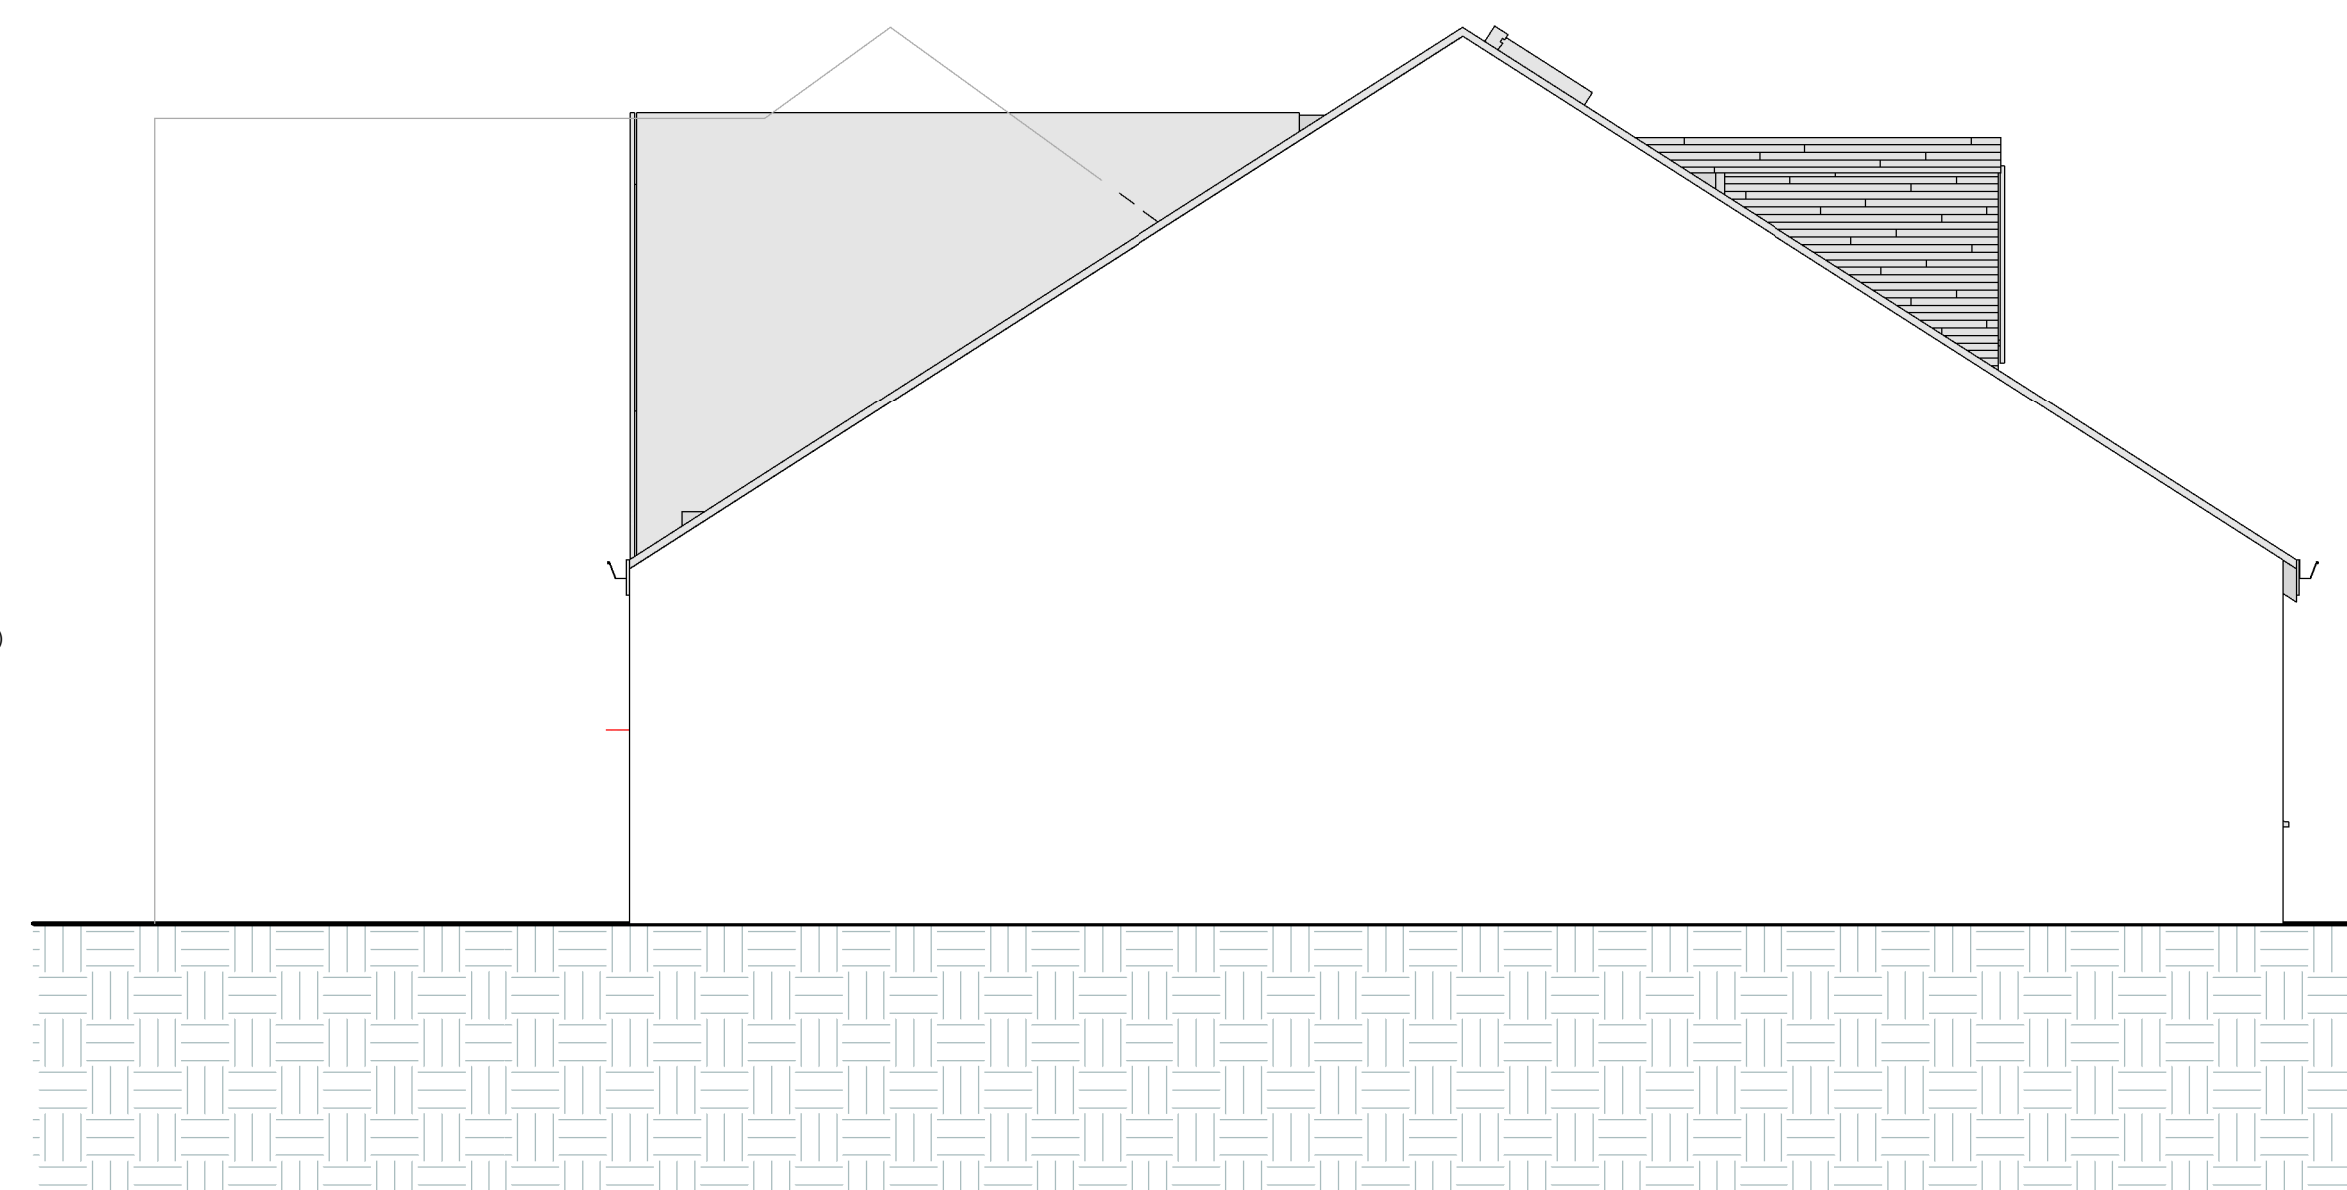

2 PROPOSED NORTH EAST
1 : 50



4 PROPOSED SOUTH WEST
1 : 50