



TEL: 07950 754564
EMAIL: info@studio-perfectus.co.uk
WEB: www.studio-perfectus.co.uk

PROJECT: SP/128
**1 Fairfield Close,
Clitheroe,
Lancashire, BB7 2PL**

DOCUMENT DATE:
30/03/2022

DOCUMENT STAGE:
CONCEPT DESIGN

DRAWN BY: RH


CHECKED BY: RH

[illegible]

PROPOSED ELEVATIONS

A2.2

Sheet size A1

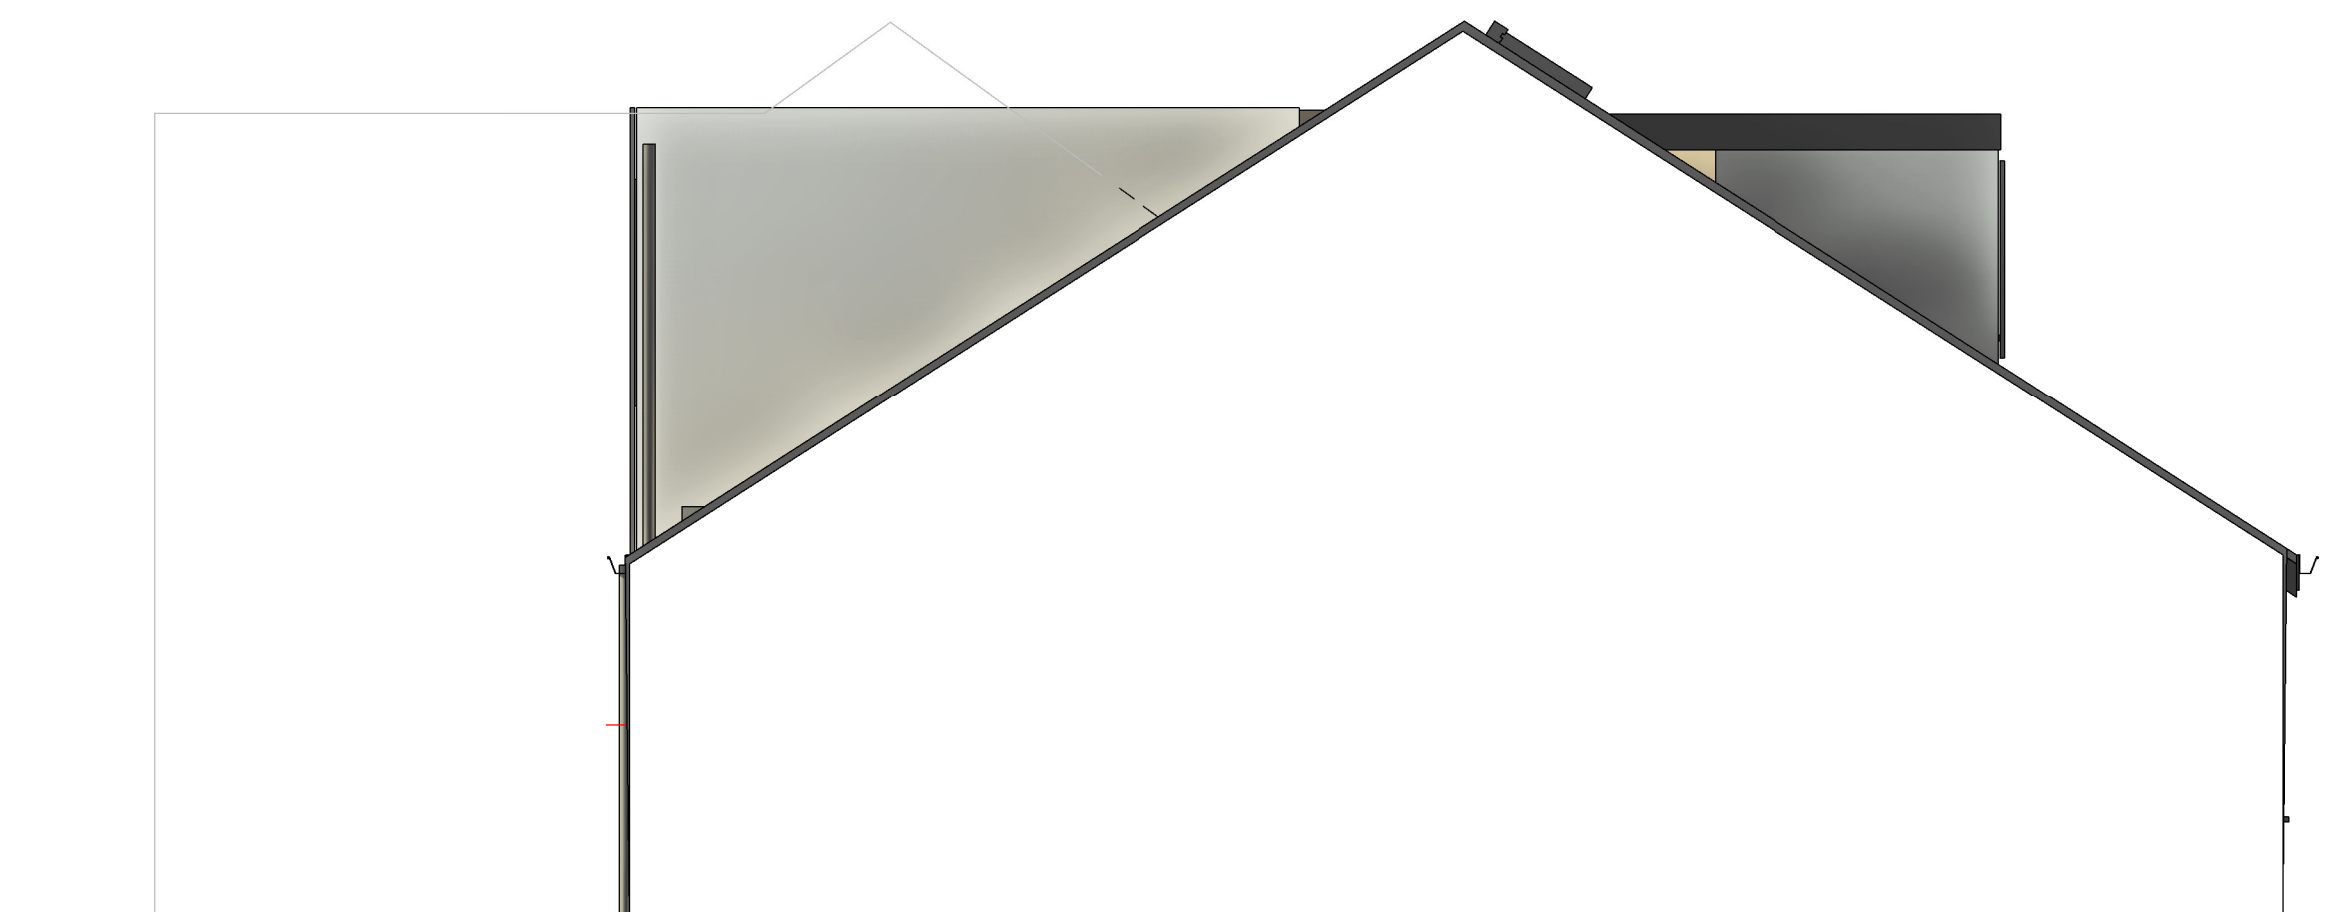

1 PROPOSED NORTH WEST
1 : 50

2 PROPOSED NORTH EAST
1 : 50



3 PROPOSED SOUTH EAST
1 : 50

4 PROPOSED SOUTH WEST
1 : 50