


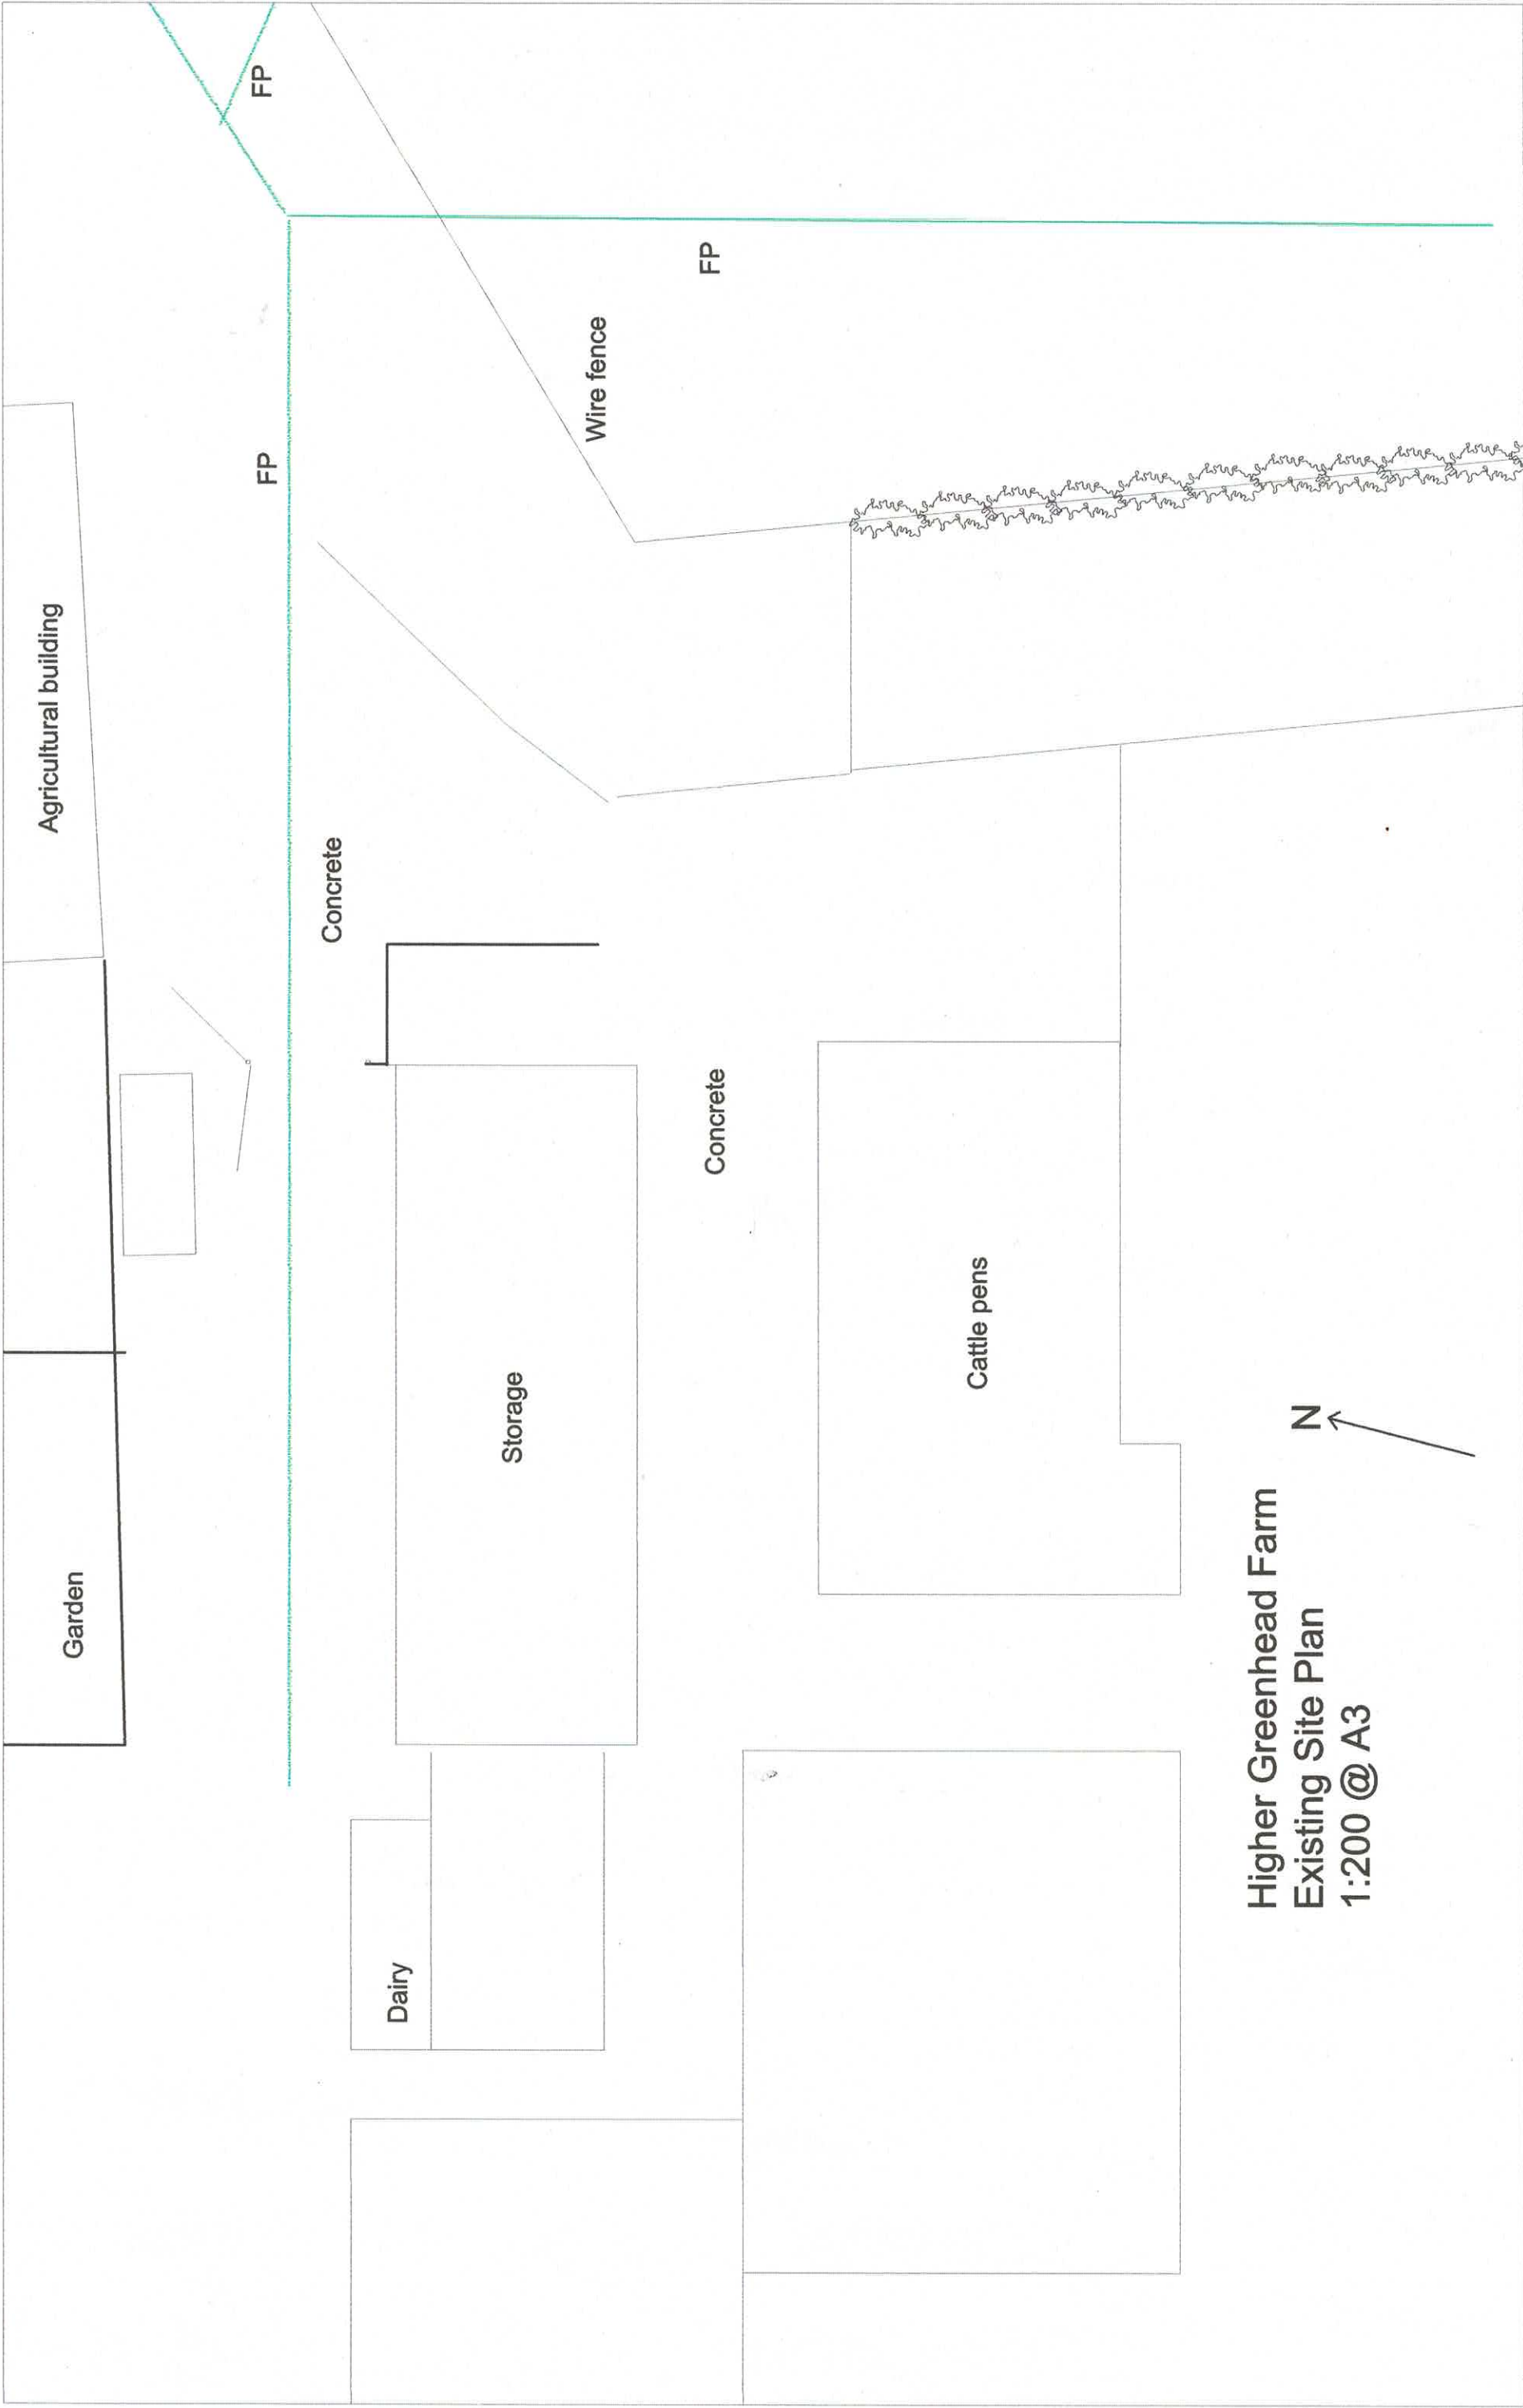

Agricultural building

Garden

Dairy

Storage

Cattle pens


Wire fence

Concrete

Concrete

Higher Greenhead Farm
Existing Site Plan
1:200 @ A3



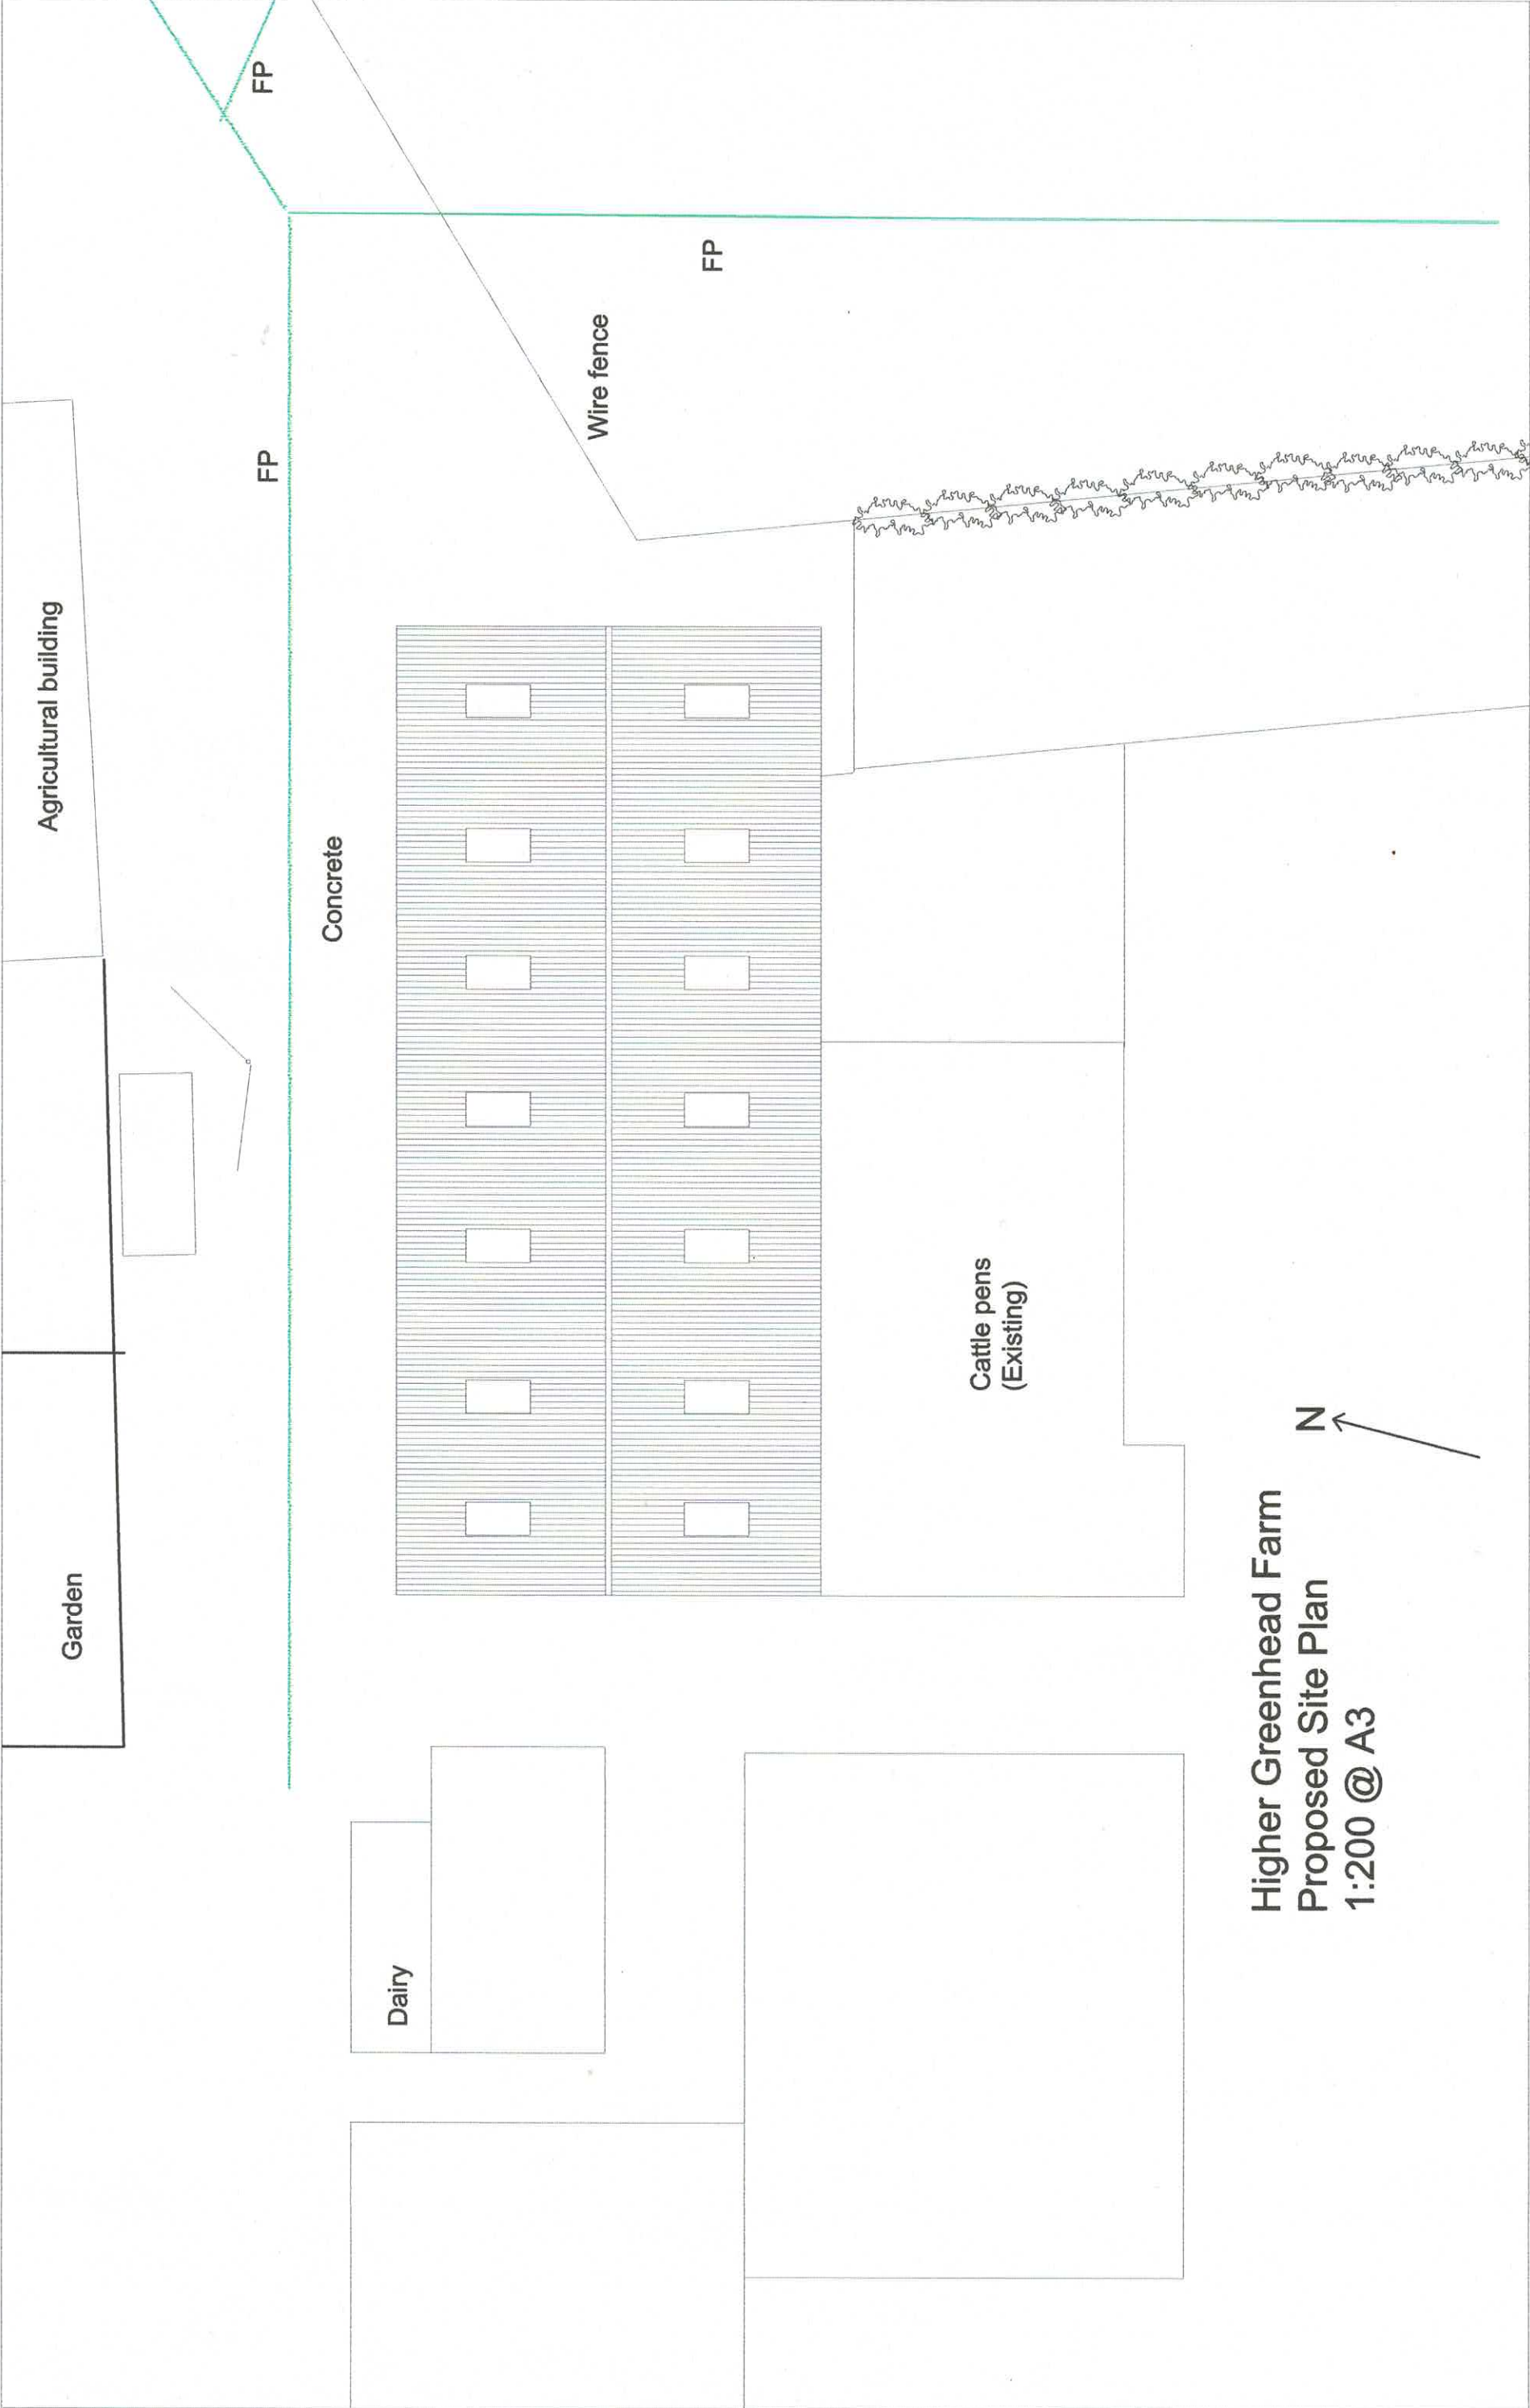

Higher Greenhead Farm
Proposed Site Plan
1:200 @ A3

N