


FIGURES

Figure 1 - Location of the Site

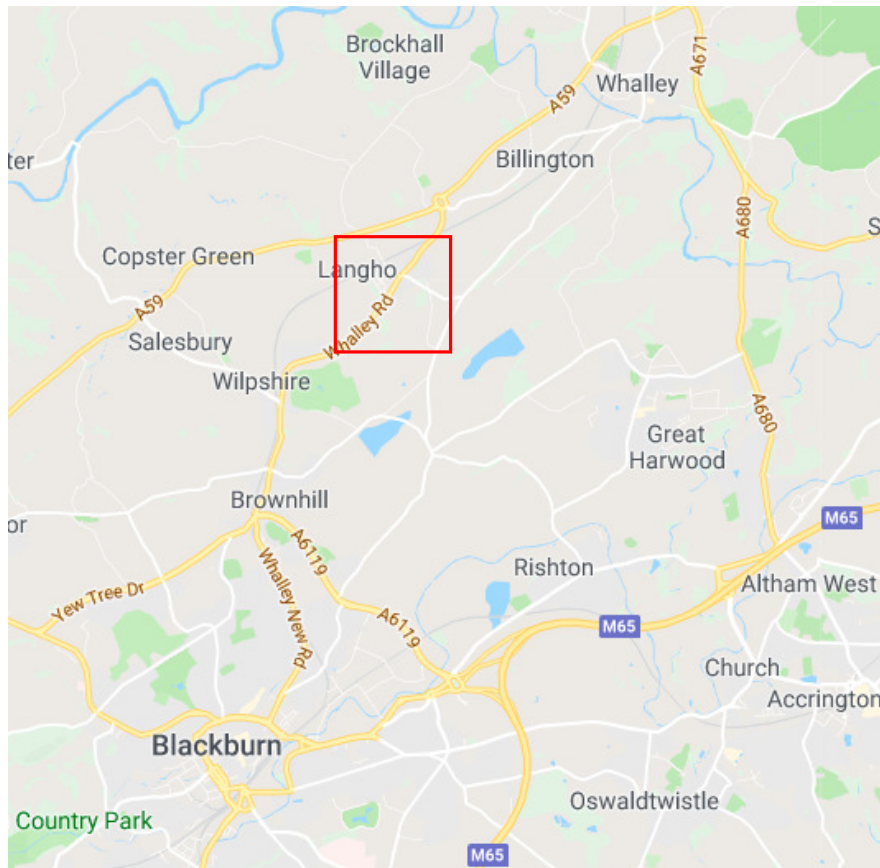

1 km



FIGURE 1
Site Location


Appendix 1

Site number: 47458

Site details

Region	North West
Local authority	Lancashire
Road name	A666
Road classification	'A' road
Managed by	Local authority
Road type	Major
Start junction	Hollies Rd, Wilpshire

Location

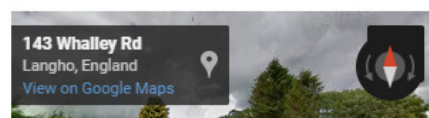


Annual Average daily flow

Year	Count method	Pedal cycles	Two wheeled motor vehicles	Cars and taxis	Buses and coaches	Light goods vehicles	Heavy goods vehicles	All motor vehicles
2018	Estimated using previous year's AADF on this link	33	34	6455	69	1110	164	7833

6.30 billion vehicle miles were travelled on roads in Lancashire in 2020.

Annual traffic by vehicle type in Lancashire


Traffic in Great Britain from 1993 to 2020 by vehicle type in vehicle miles (millions)

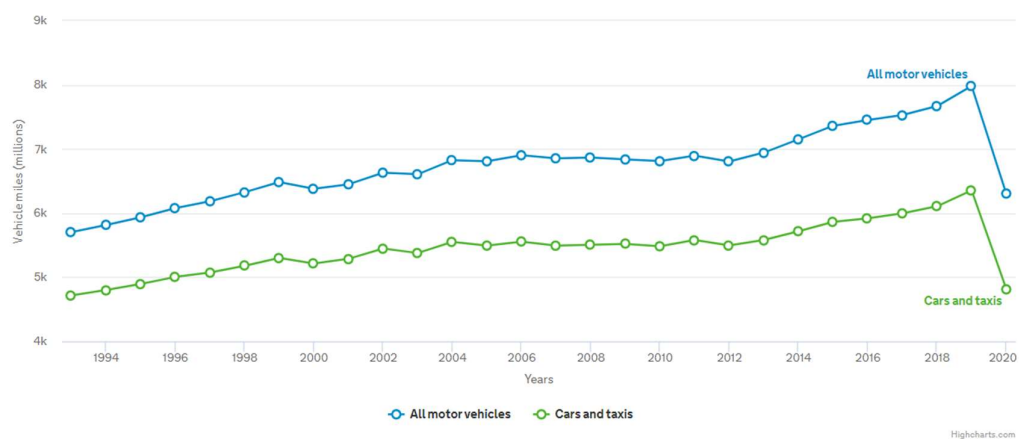


Whilst historically significant, the long term trends can be misleading in most cases due to the extraordinary circumstances observed as a result of the coronavirus pandemic. Vehicle miles travelled in Great Britain have had year-on-year growth in each year between 2010 and 2019. However, the sharp decrease in 2020 has resulted in traffic estimates that are lower than the 2010 levels. Therefore, to say traffic has fallen over the last decade would misconstrue, as the overall decrease is entirely due to the decline in traffic levels observed in the 2020 estimates.

[Road traffic statistics - Local authority: Lancashire \(dft.gov.uk\)](https://www.dft.gov.uk/road-traffic-statistics)

Appendix 2

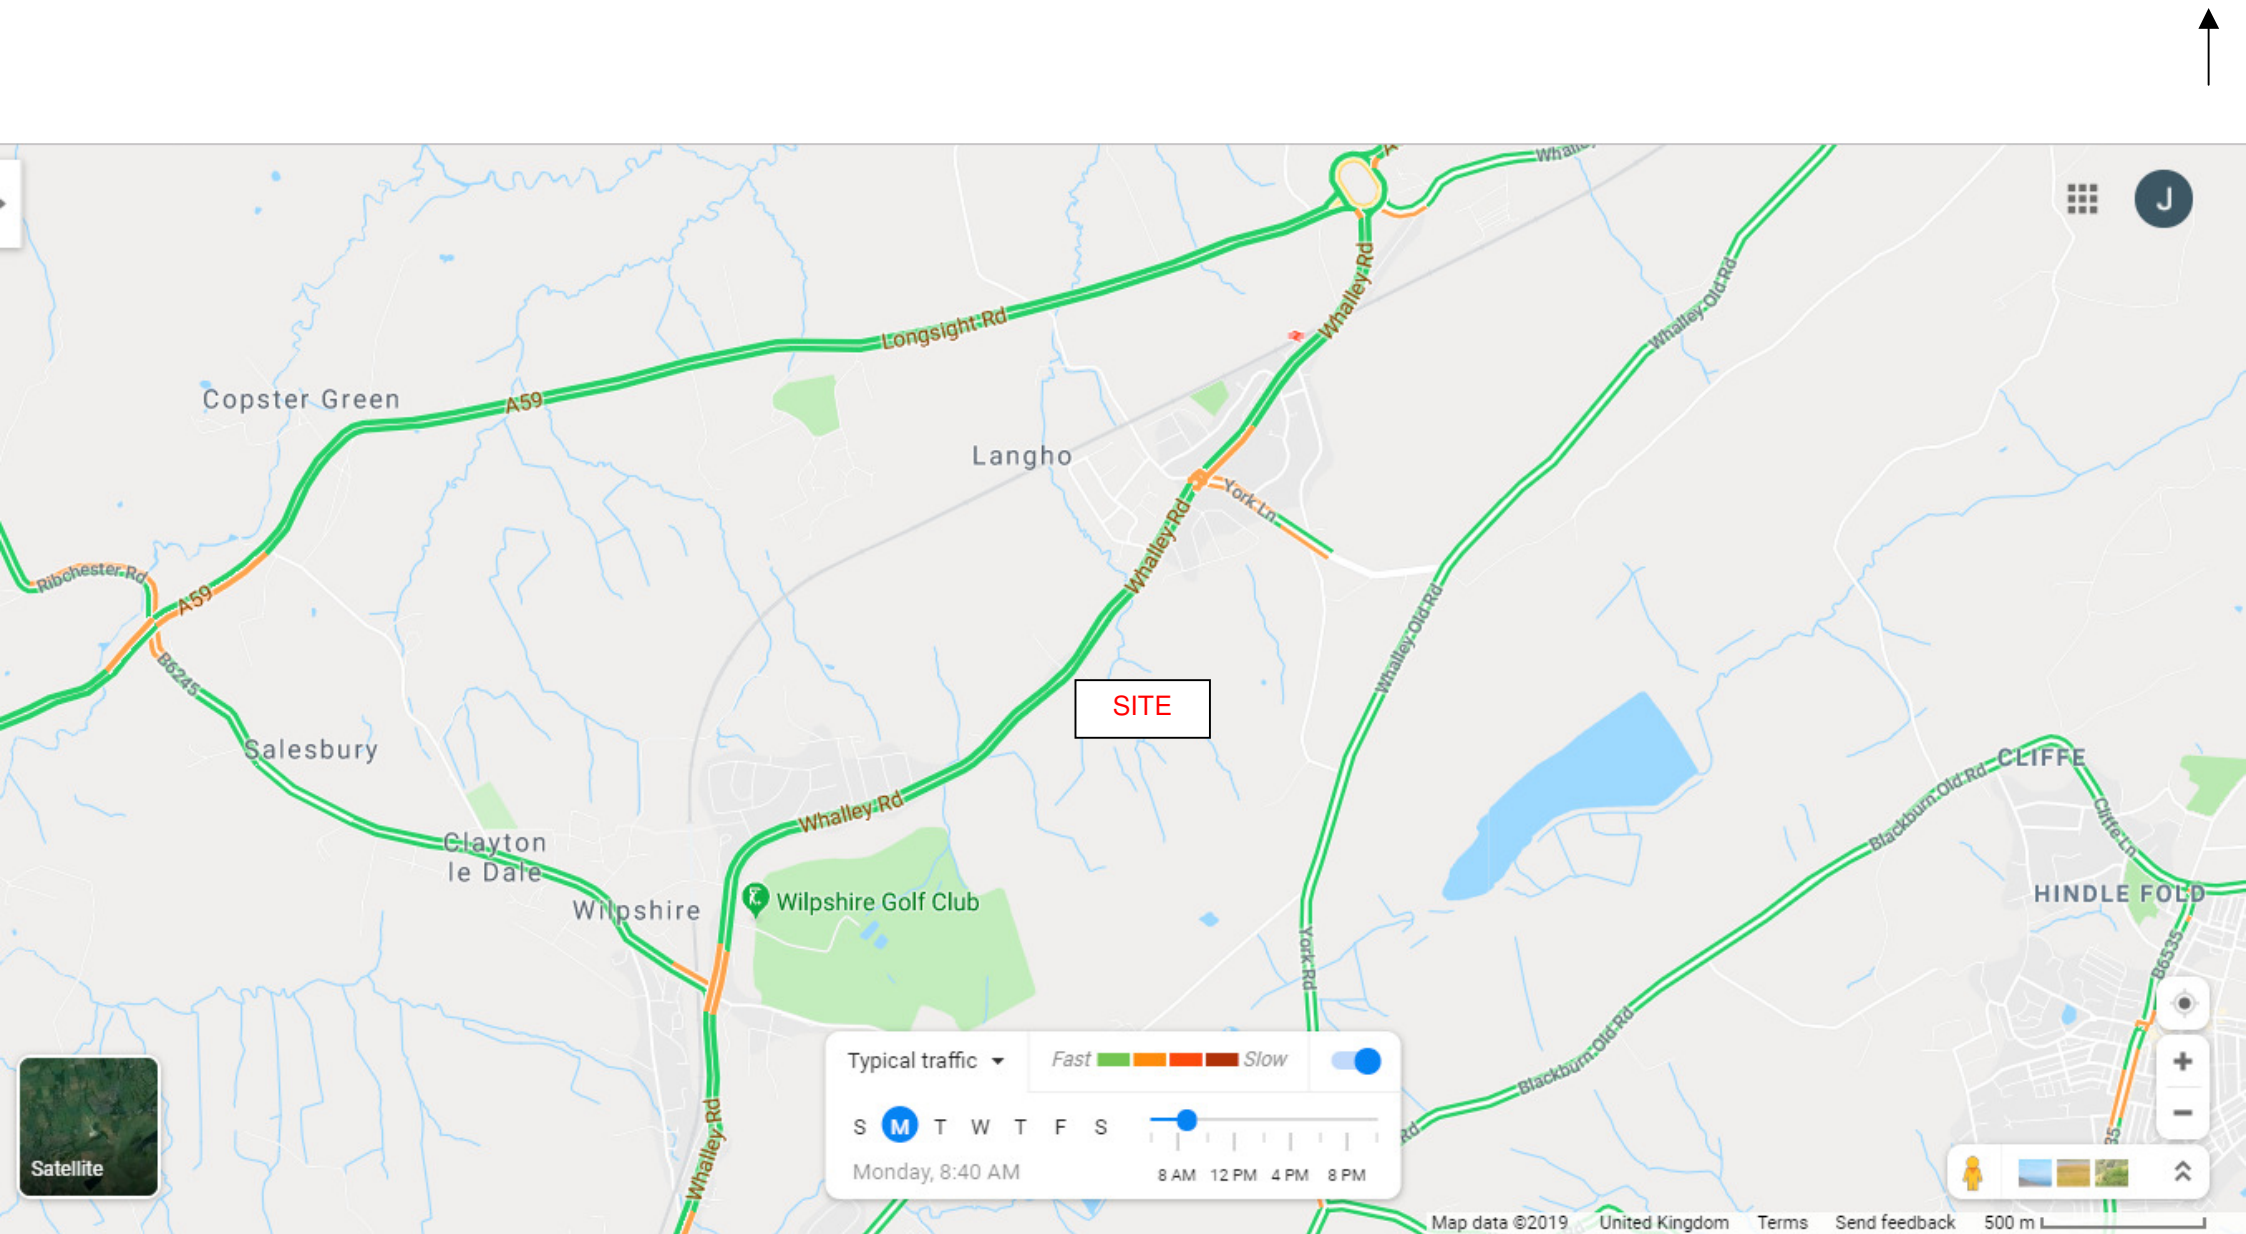


Typical Traffic Conditions
Weekday A.M. Peak

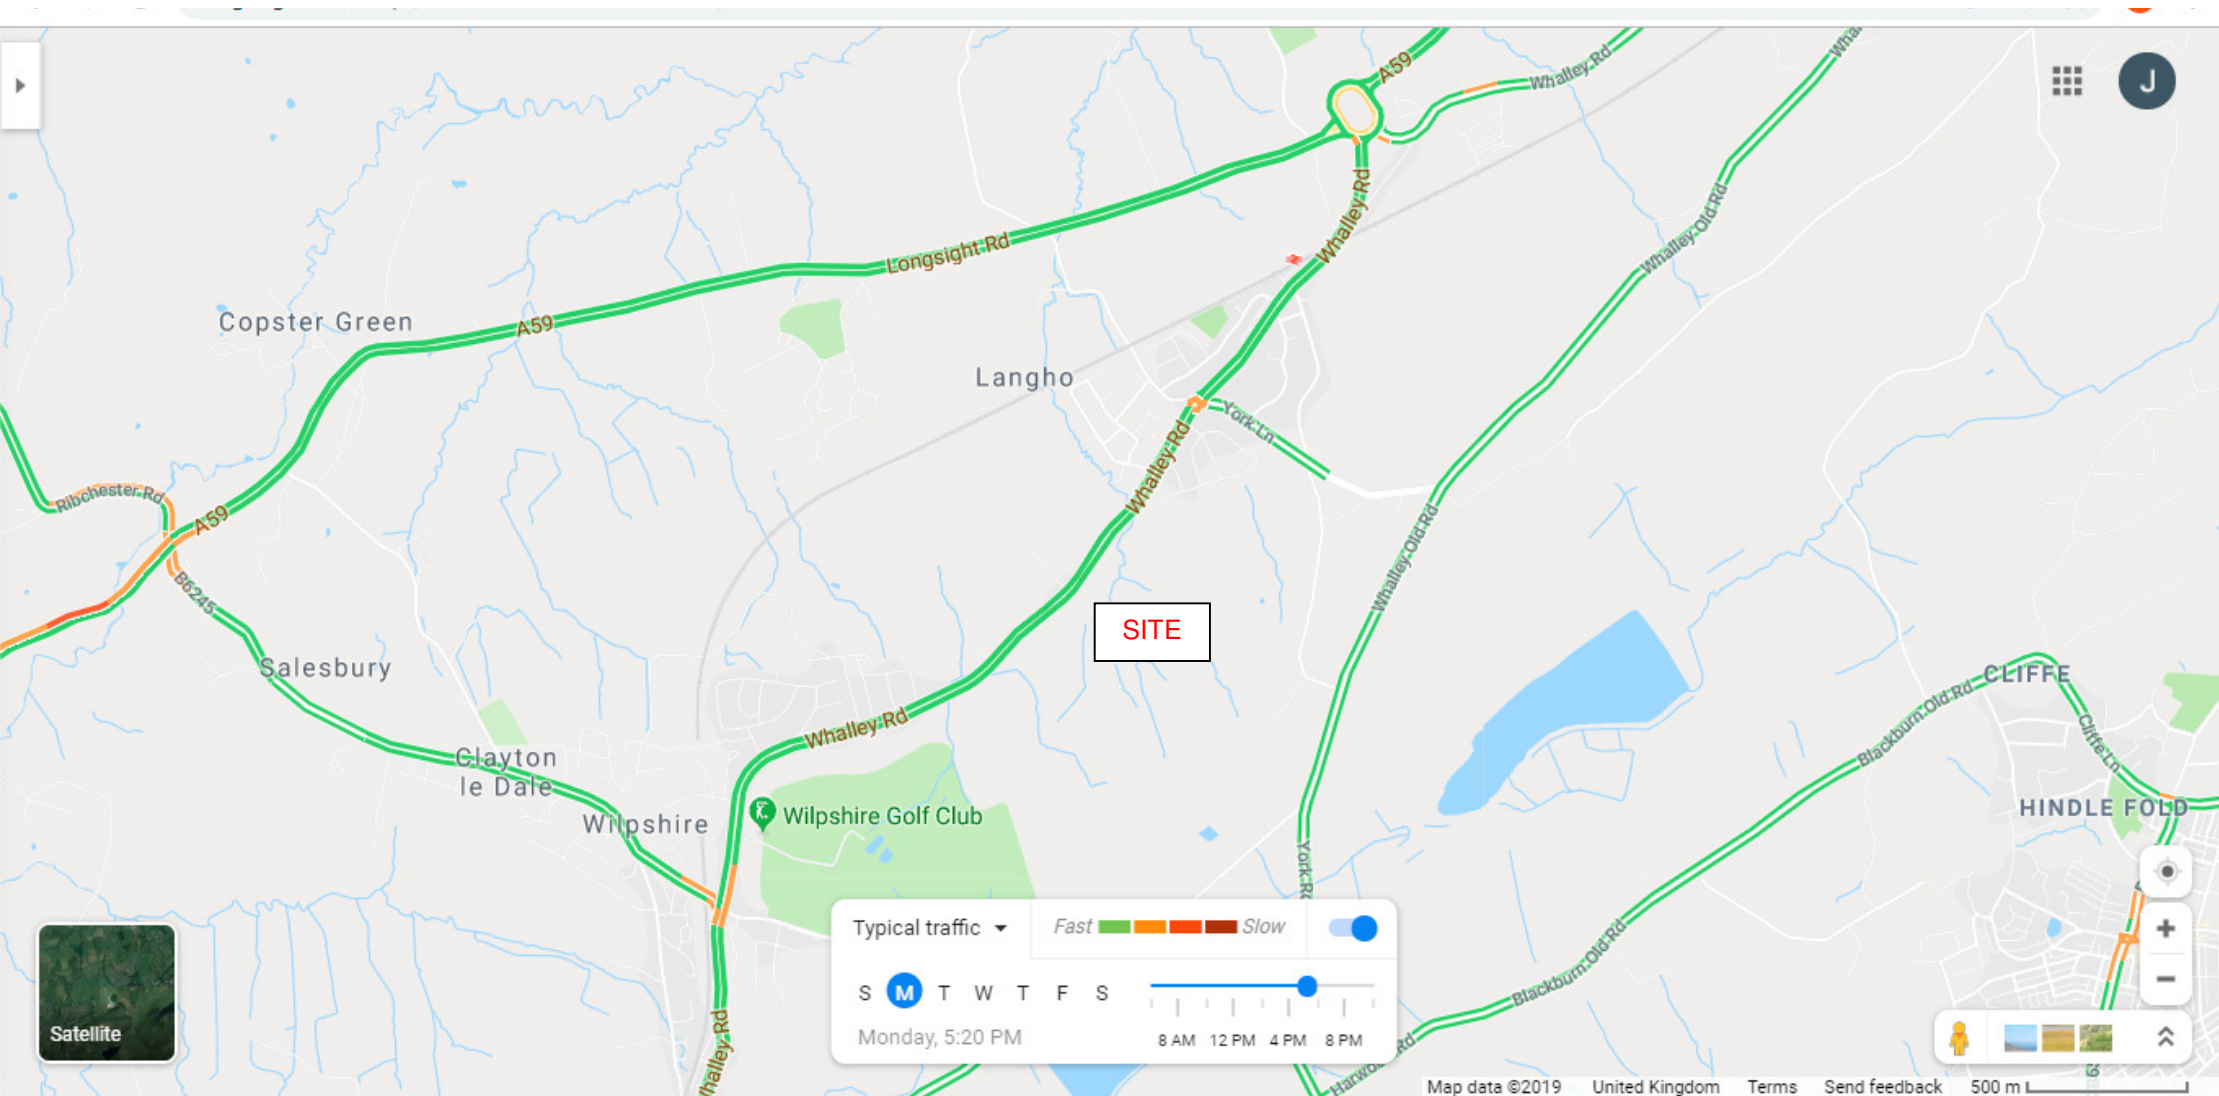

Typical Traffic Conditions
Weekday P.M. Peak



Appendix 3


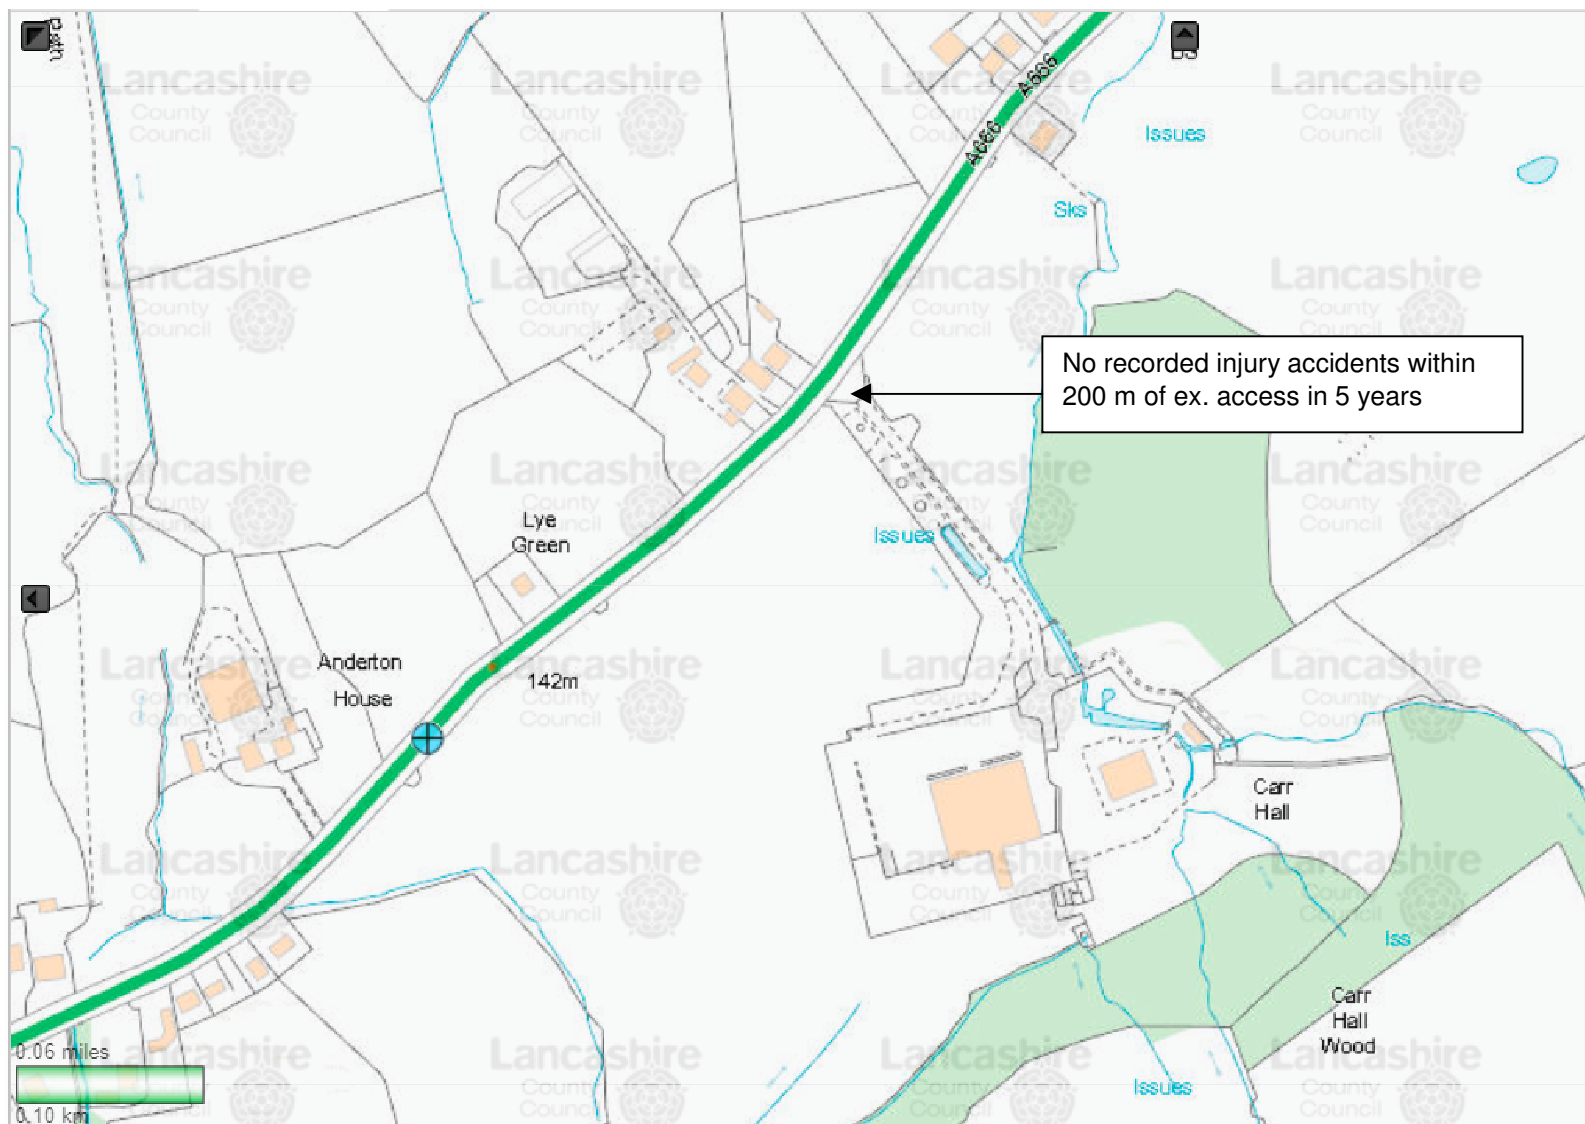


Recorded injury accident

Road Safety Information from Lancashire CC
MARIO Website
5 Years data shown on 31.3.2022

Appendix 5

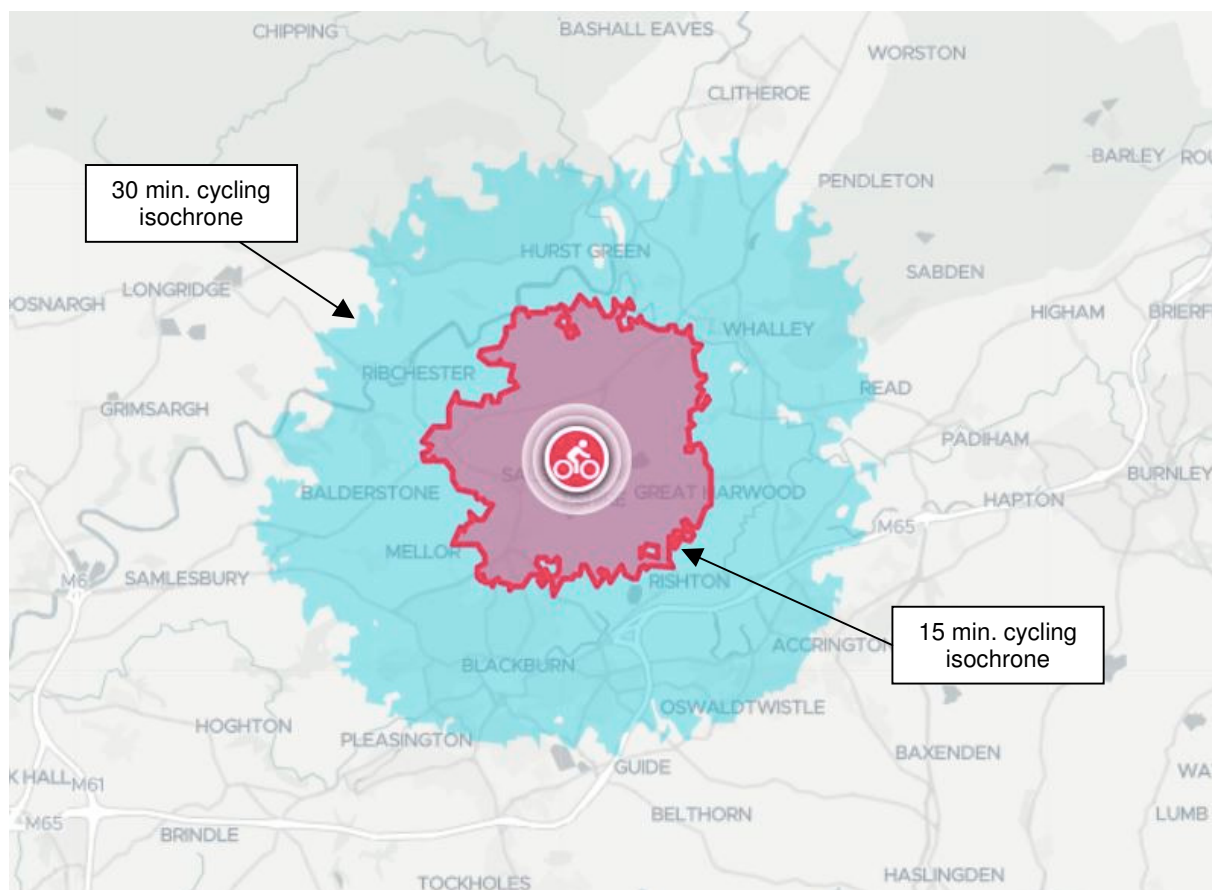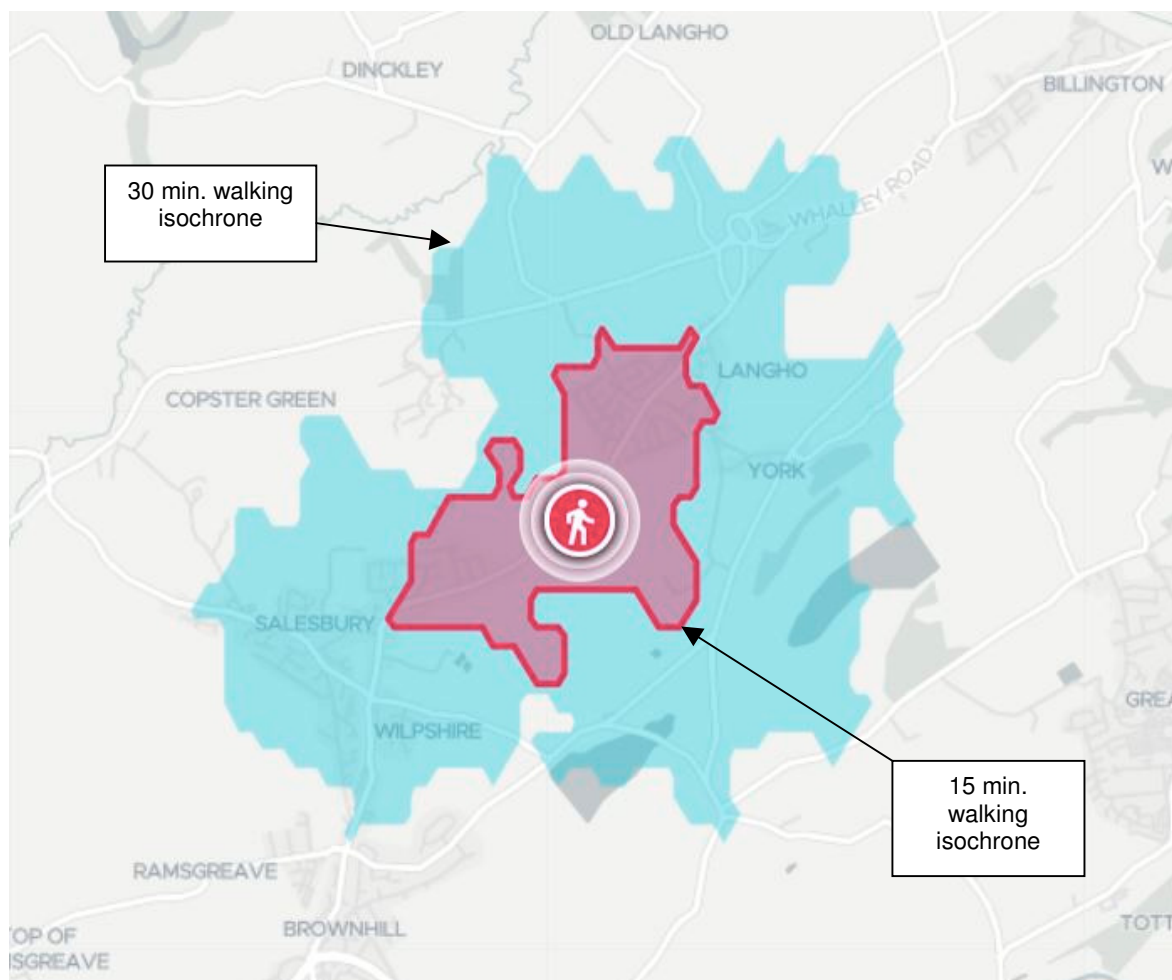

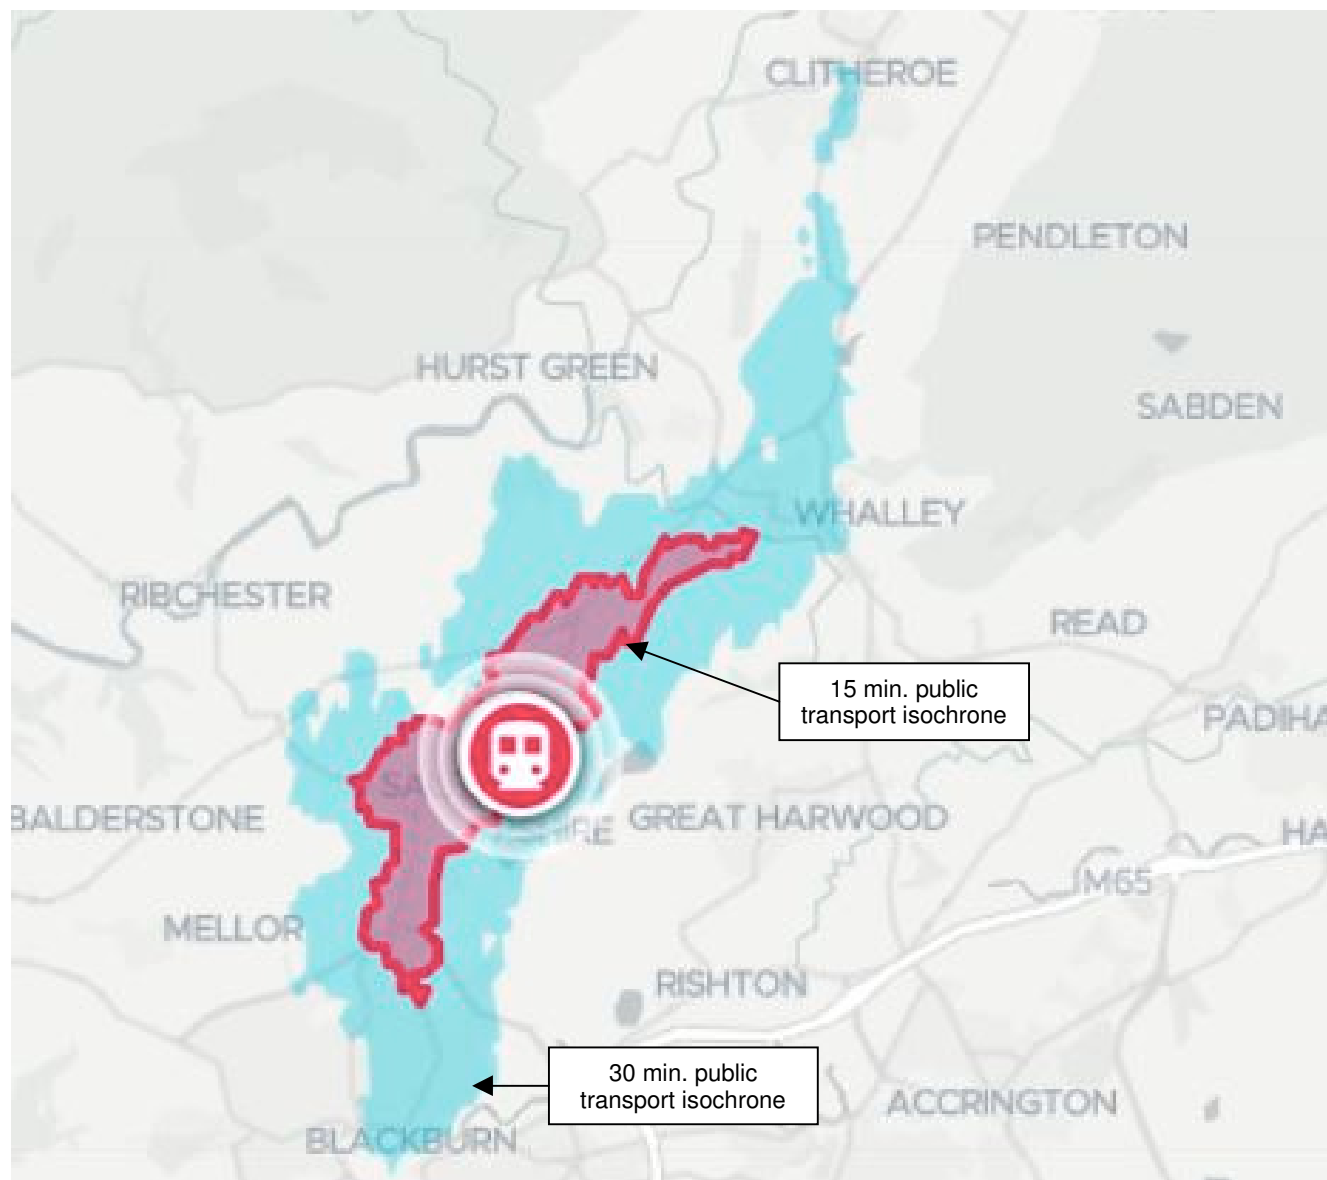 

Appendix 6



Photograph 1

Existing site access onto the A666 Whalley Road



Photograph 2

Existing access road



Photograph 3


A666 Whalley Road near the site



Photograph 4

Existing bus service on Whalley Road

Appendix 4

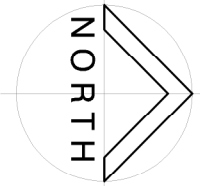

WHALLEY ROAD

PRIVATE ACCESS ROAD TO CARB WALL

ISSUES

Footpath

Position Access

Car Park

Car Park

KEY

3m wide track system

Main track

Beginners / Tution Track

Pit Track

Access point

KEY

23no car parking spaces.

1 no Disabled Space

2no Electric charging point spaces

20no Standard 2.4 x 4.8m spaces

To be read in conjunction with the Tree Report completed by Mulberry Tree Services.

DISCLAIMER

This drawing is solely for the purpose of obtaining planning approval. We do not take any liability for design, operation and health and safety of this facility.

SUBJECT TO PLANNING APPROVAL FROM
RIBBLE VALLEY BOROUGH COUNCIL

BRAMLEY - PATE + PARTNERS

Chartered Architects - Telephone (01772) 535357

Carb Hill, Whalley Road, Warrington, Cheshire, WA1 4JF

PROPOSED ELECTRIC QUAD TRACK

PROPOSED SITE PLAN

PROPOSED SITE PLAN
SCALE 1:500 A1

L 37 / 01A

02.02.2022

1243