




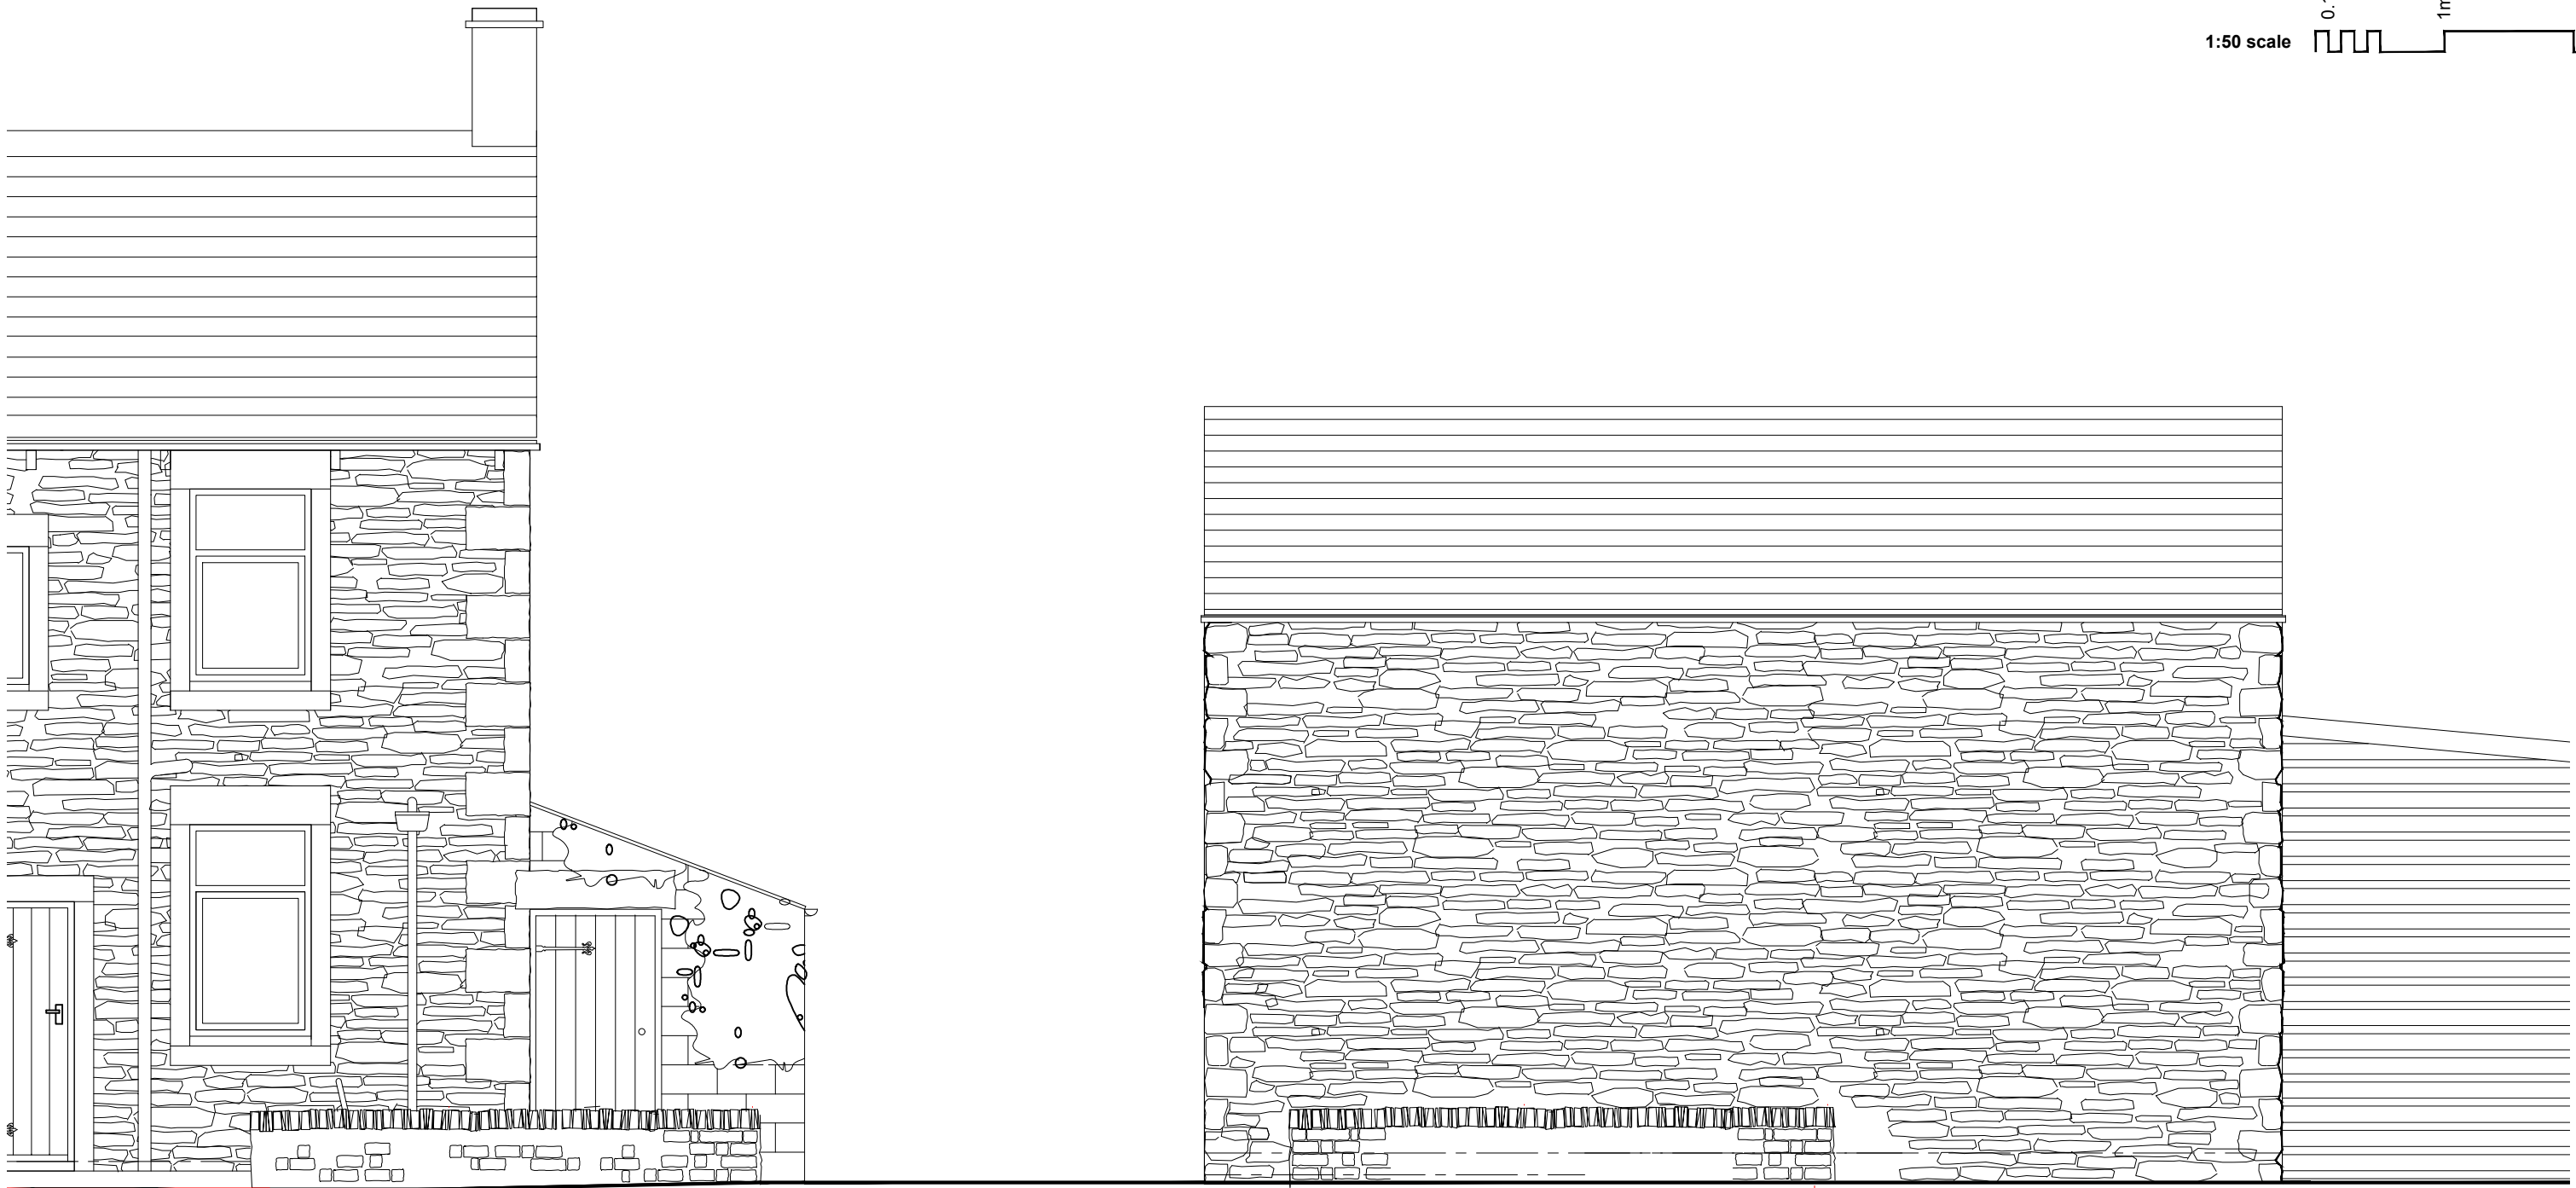


NORTH WEST ELEVATION AS EXISTING 1:50 SCALE

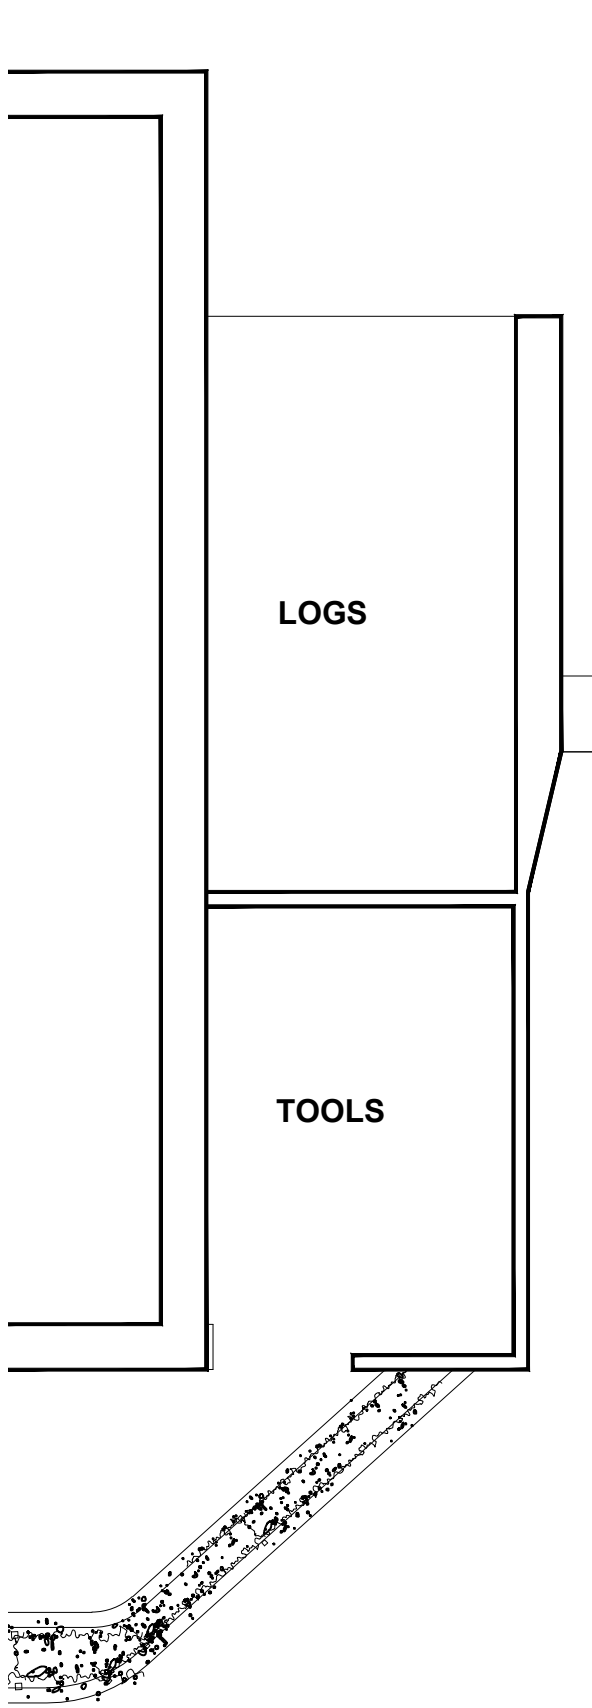


GROUND FLOOR PLAN AS EXISTING 1:50 SCALE

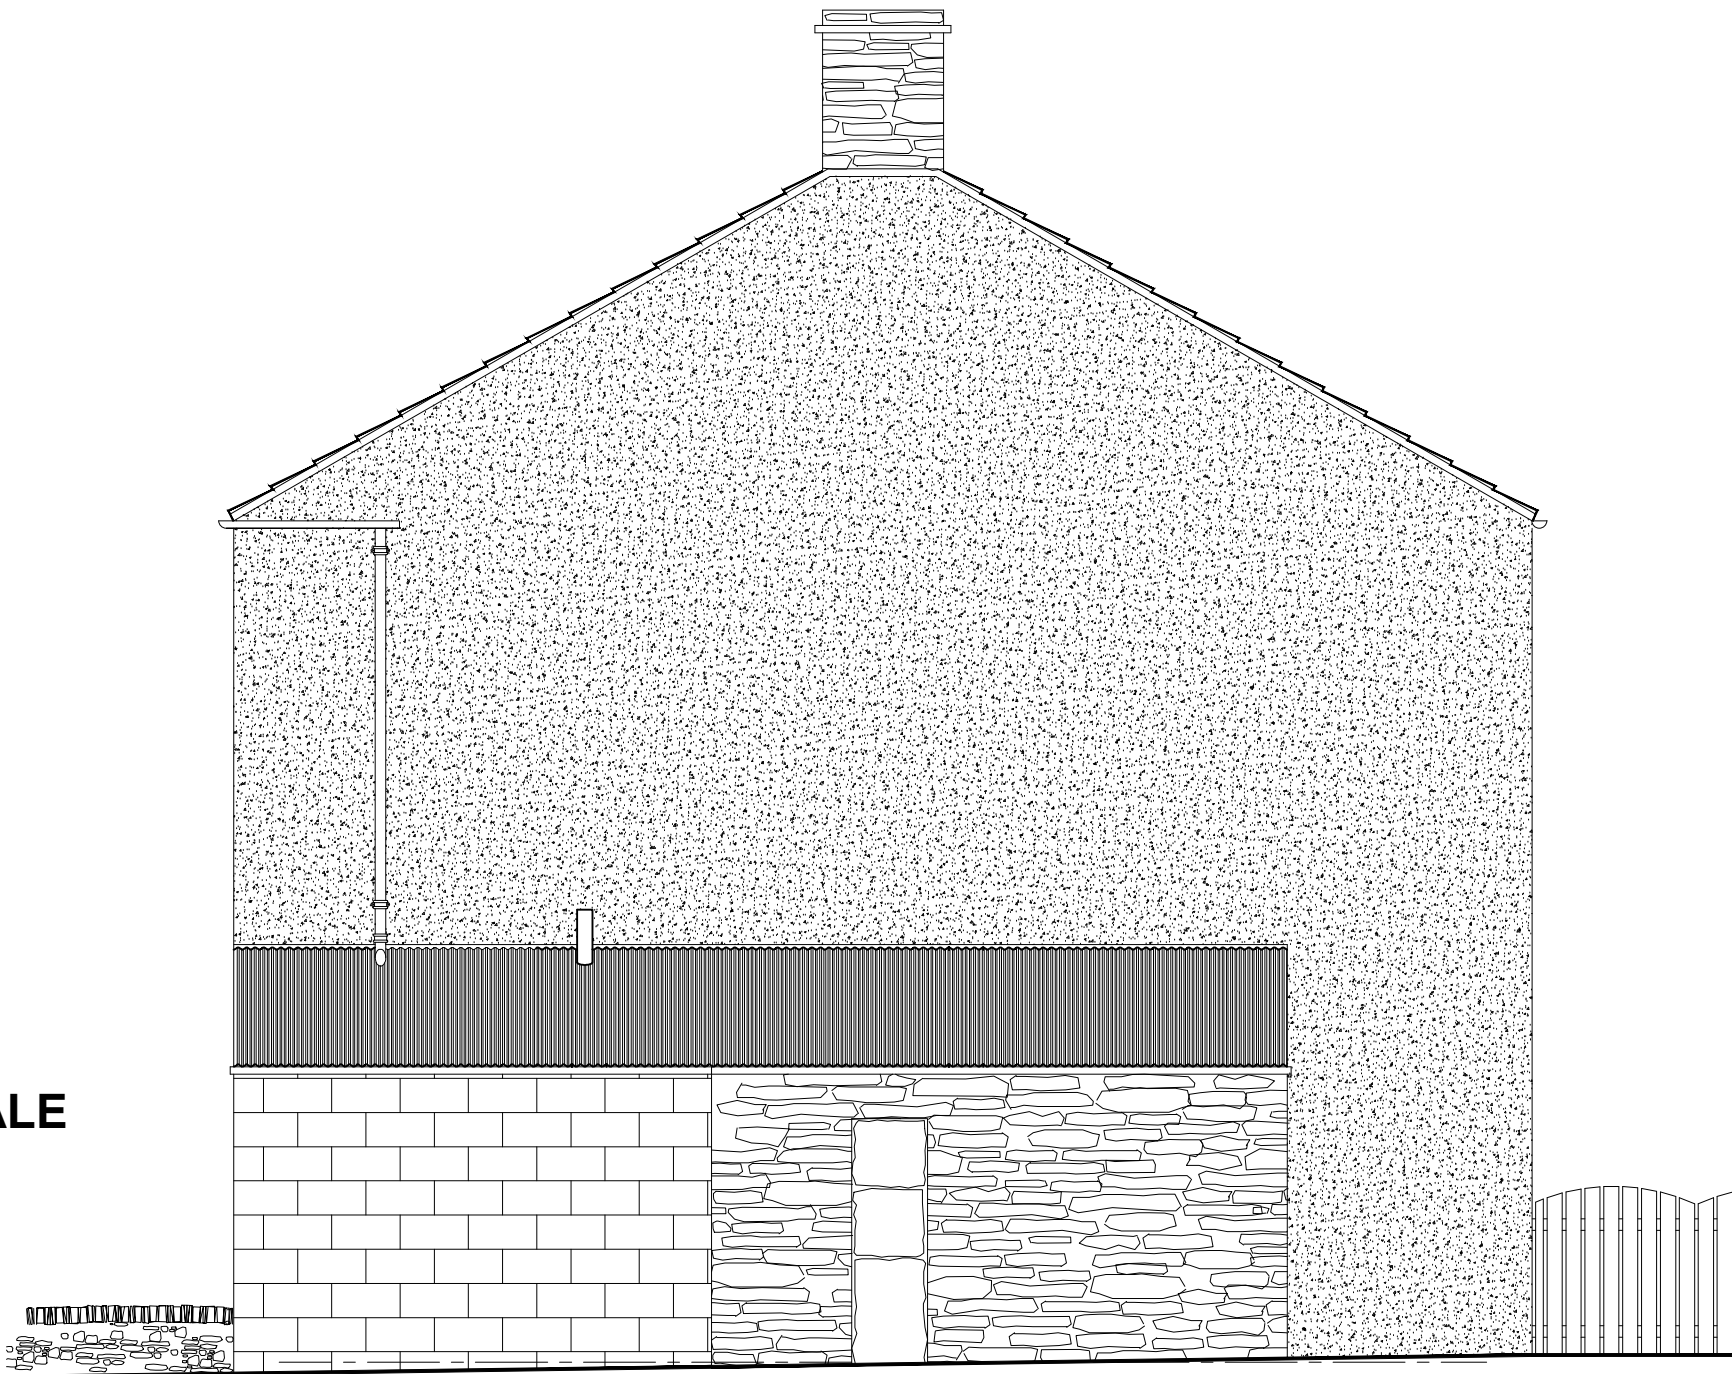

SOUTH WEST ELEVATION OF HOUSE AS EXISTING 1:50 SCALE

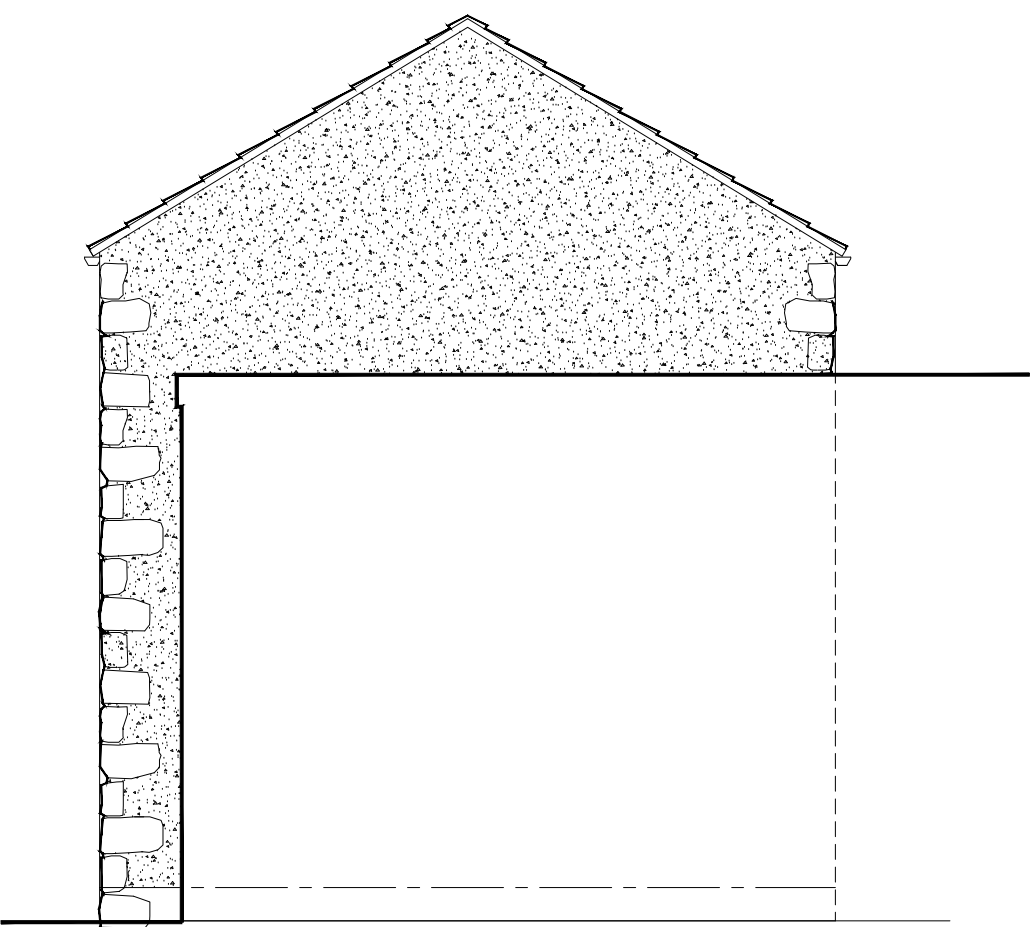


SOUTH WEST ELEVATION OF BARN AS EXISTING 1:50 SCALE

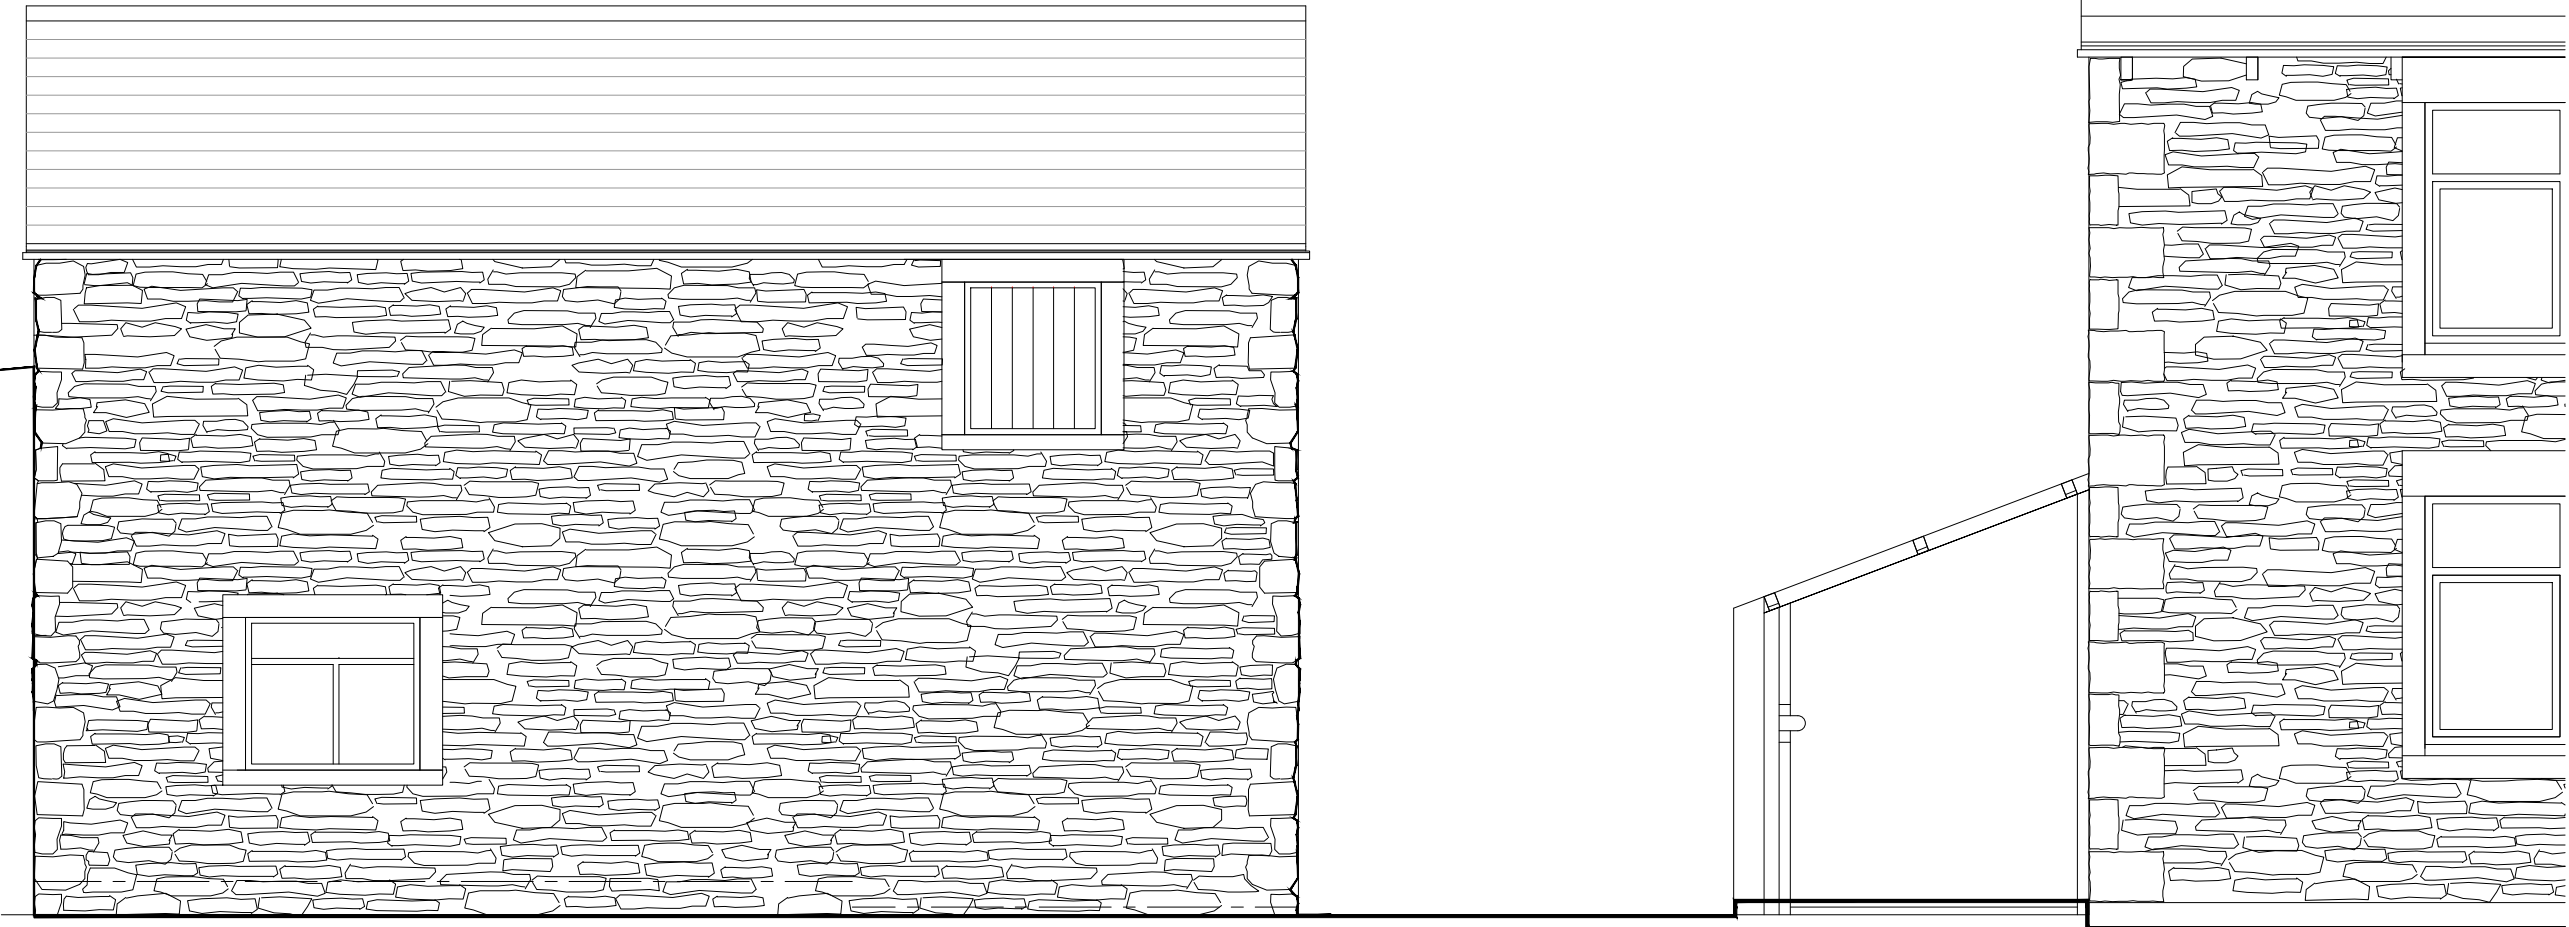

SOUTH EAST ELEVATION AS EXISTING 1:50 SCALE

MATERIALS


WALLS	Random Natural Stone concrete block
ROOF	Natural stone tiles Cement fibre
WINDOWS	White UPVC double glazing
DOORS	Painted Timber
GUTTERS DOWNPIPES	Black cast iron

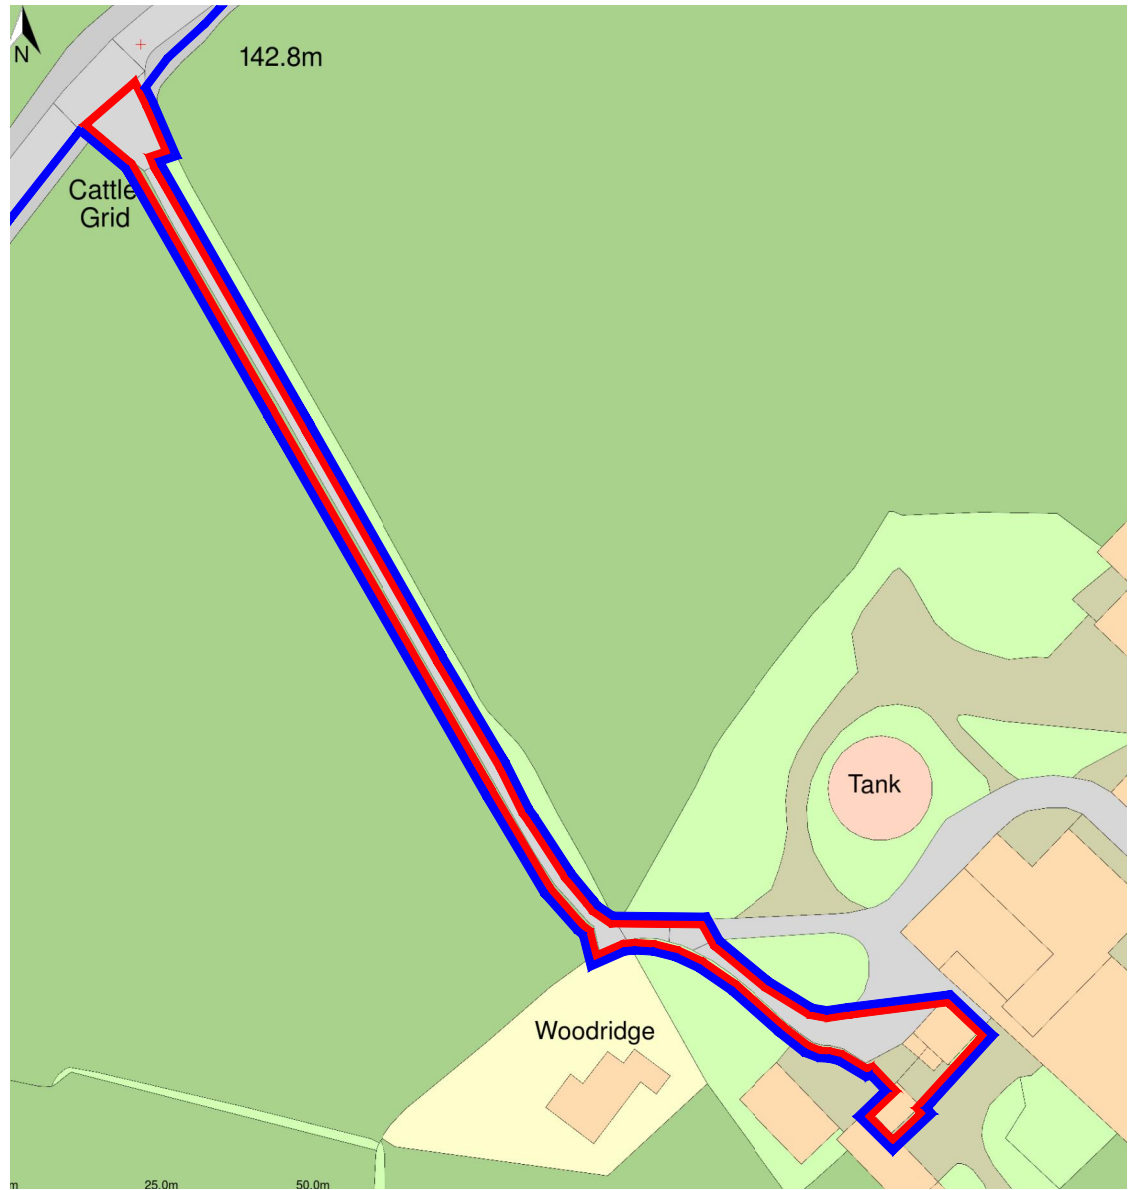

LOCATION PLAN - 1:1250

001

A1 03/2022 1

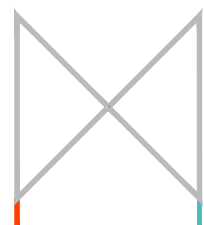

Location Plan
Roof and Site Plan as Existing
Ground Floor Plan as Existing
Elevations and Sections as Existing

Planning Application
Change of Use of Barn and Link Extension
Slack Farm
Settle Rd
Clitheroe
BB7 4JF

1:50

1:1250

planet
architecture
+44(0)7595 588 688
mik@planetarchitecture.co.uk