


1 EXISTING NORTH
1 : 50

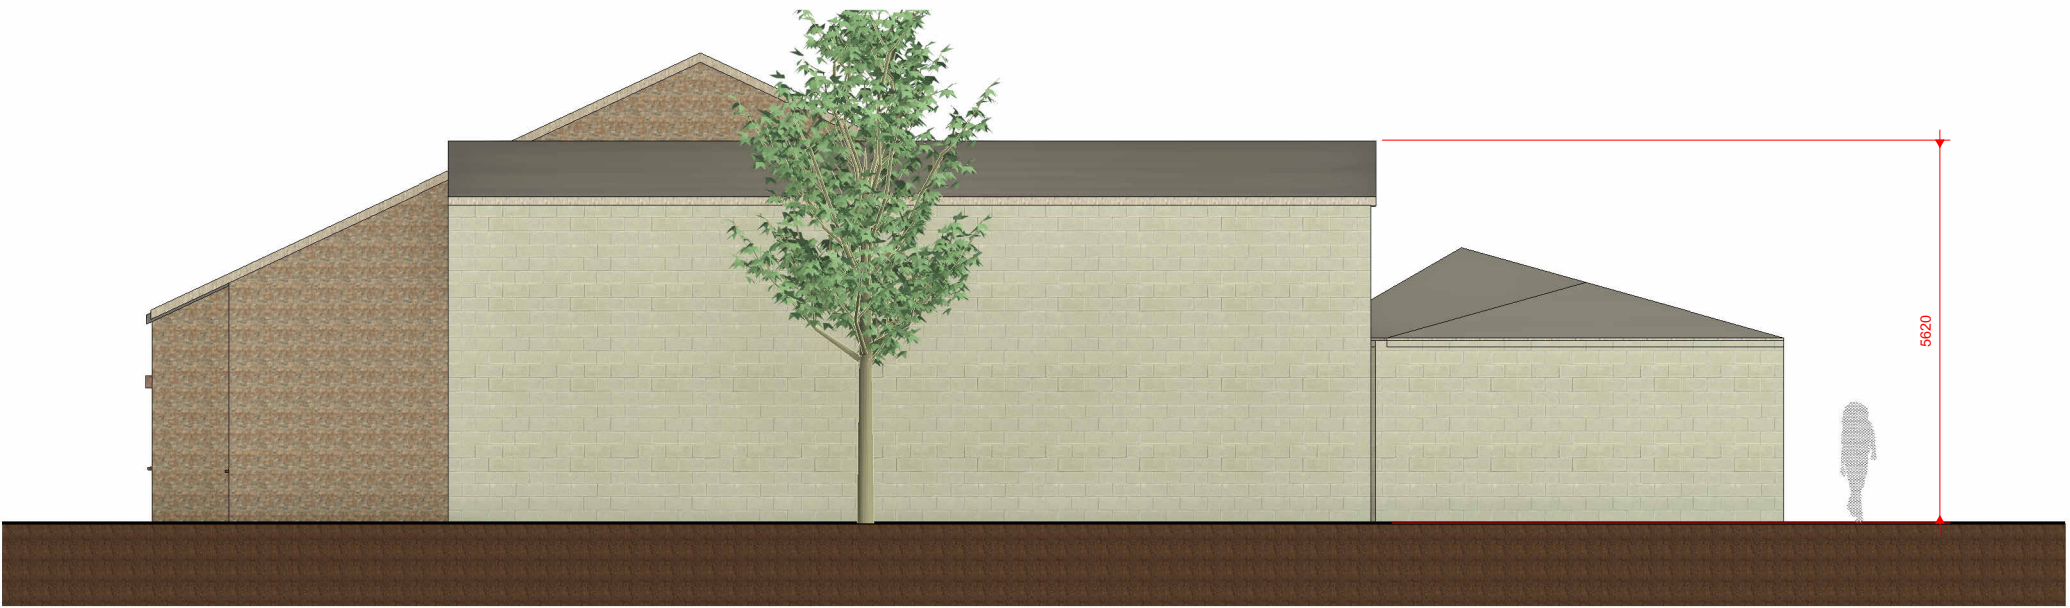

2 EXISTING EAST
1 : 50

Peter Hitchen
Architects

Marathon House
The Sidings Business Park
Whalley, BB7 9SE

01254 823 885

www.peterhitchenarchitects.co.uk

NOTES:

No.	Description	Date

CLIENT:

Mr & Mrs Towler

PROJECT:

LOFT SHAY FARM ,
CLITHEROE ROAD, KNOWLE
GREEN

SHEET:

EXISTING
ELEVATIONS

Project number PHA/617

Date 27/04/2022

Drawn by LW

Checked by PH

A2.1

Scale 1 : 50

Sheet size A1