


1 EXISTING SOUTH
1 : 50

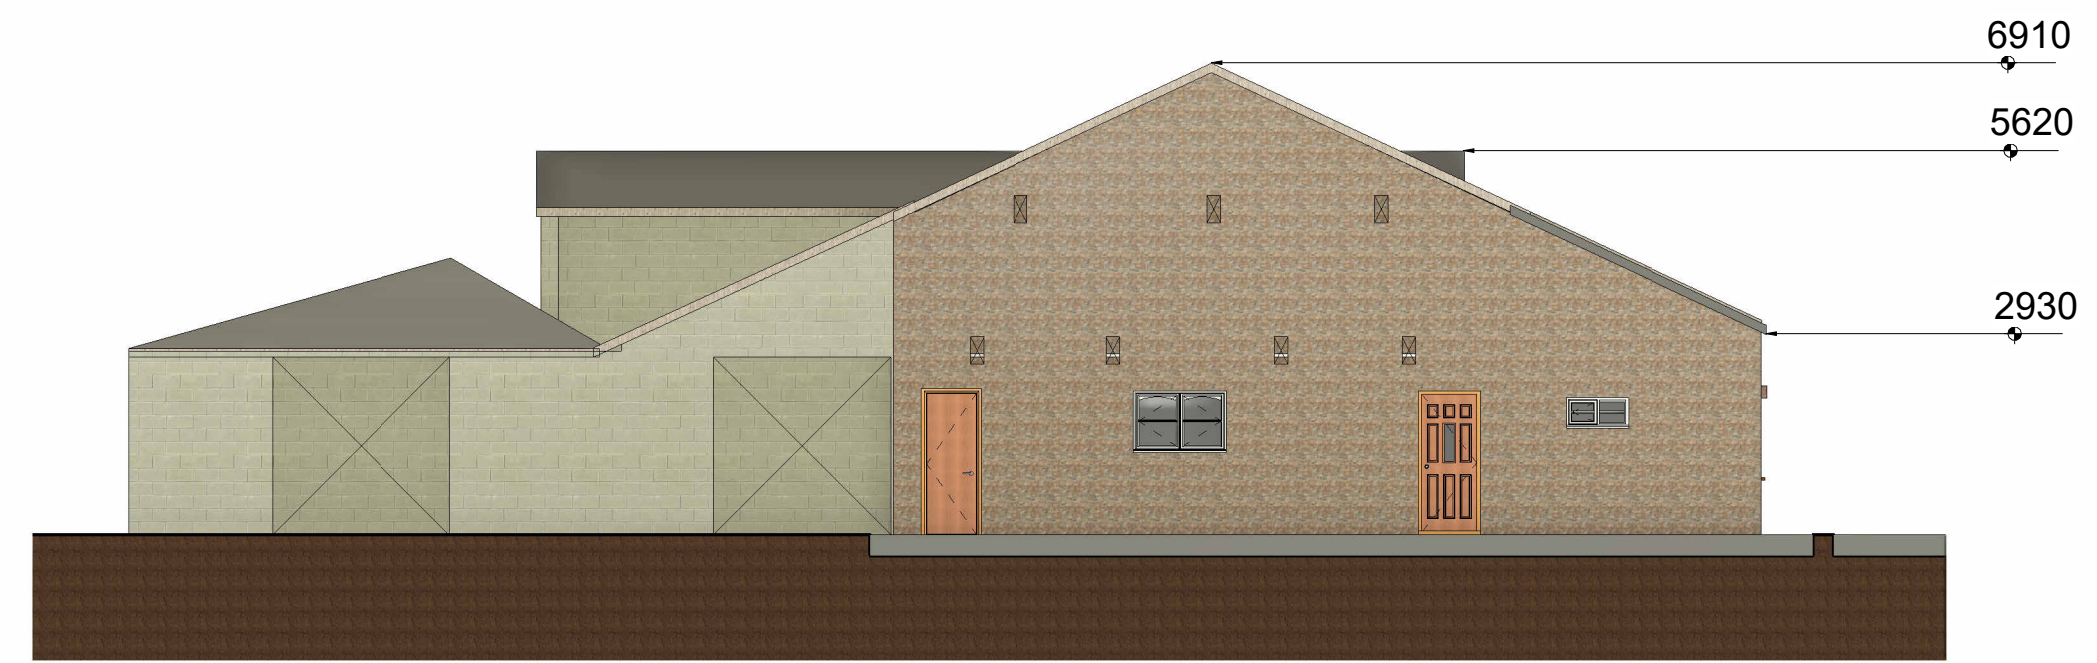

2 EXISTING WEST
1 : 50

Peter Hitchen
Architects

Marathon House
The Sidings Business Park
Whalley, BB7 9SE

01254 823 885

www.peterhitchenarchitects.co.uk

NOTES:		
No.	Description	Date

CLIENT:

Mr & Mrs Towler

PROJECT:

LOFT SHAY FARM ,
CLITHEROE ROAD, KNOWLE
GREEN

SHEET:

EXISTING
ELEVATIONS 2

Project number	PHA/617
Date	27/04/2022
Drawn by	LW
Checked by	PH
A2.1.1	
Scale	1 : 50
Sheet size	A1