


1 PROPOSED NORTH  
1 : 50

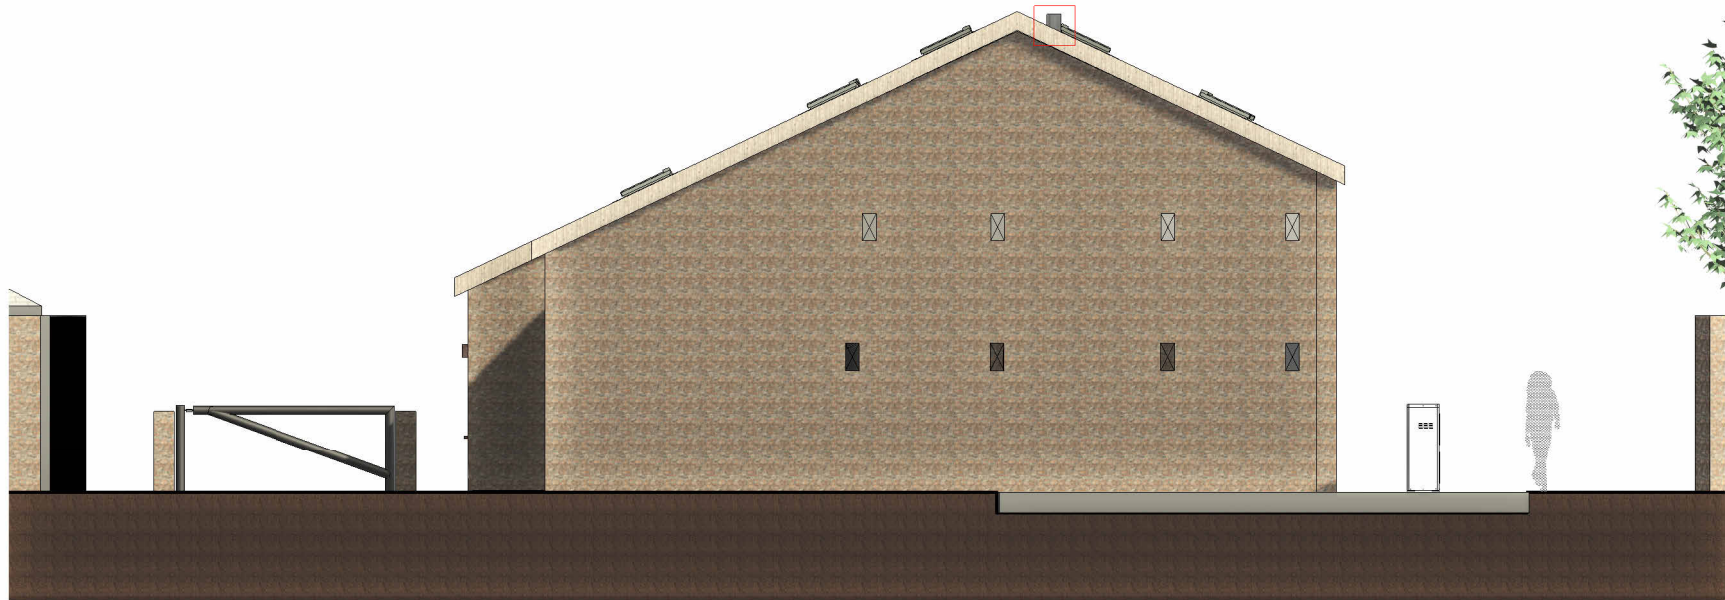

2 PROPOSED EAST  
1 : 50

Peter Hitchen  
Architects

Marathon House  
The Sidings Business Park  
Whalley, BB7 9SE

01254 823 885

[www.peterhitchenarchitects.co.uk](http://www.peterhitchenarchitects.co.uk)

NOTES:

Changes from previous approval highlighted in red.

. Positioning and number of Conservation type roof windows have changed

. Addition of a flue into the roof for a Wood fired heater.

No.	Description	Date

CLIENT:

Mr & Mrs Towler

PROJECT:

LOFT SHAY FARM ,  
CLITHEROE ROAD, KNOWLE  
GREEN

SHEET:

PROPOSED  
ELEVATIONS

Project number PHA/617

Date 27/04/2022

Drawn by LW

Checked by PH

A2.2

Scale 1 : 50

Sheet size A1