


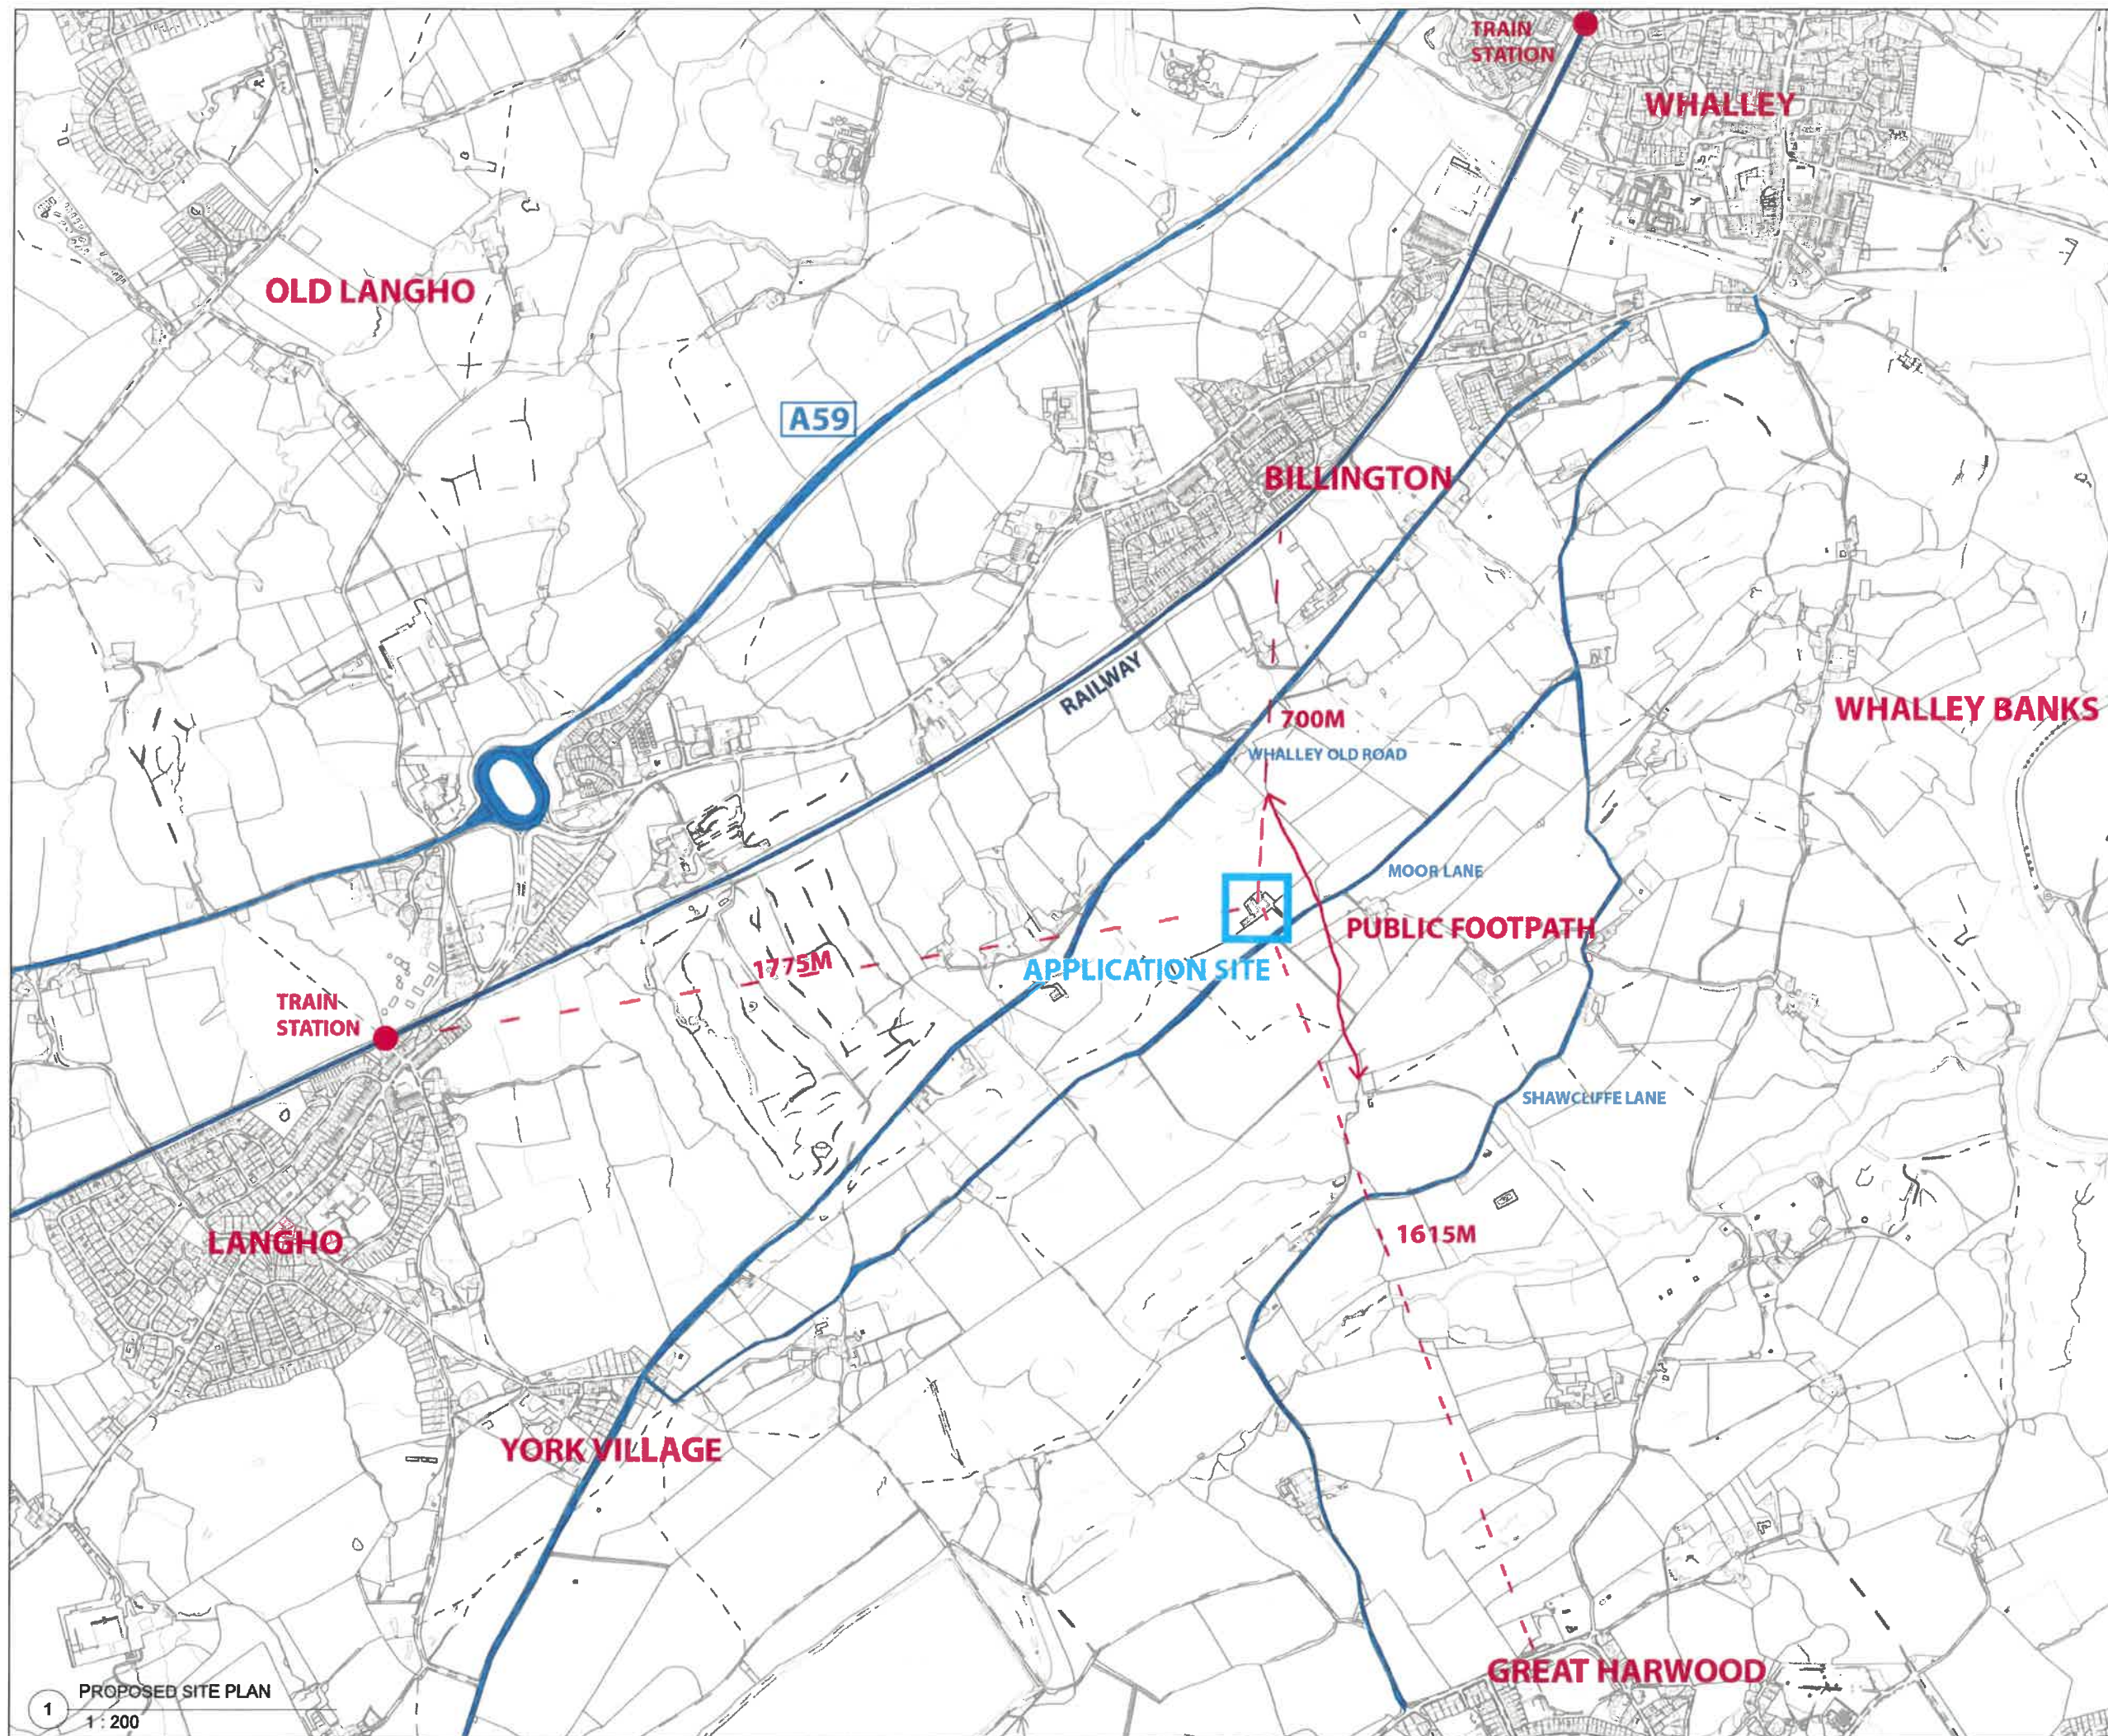

Peter Hitchen
Architects

Marathon House
The Sidings Business Park
Whalley, BB7 9SE

01254 823 885

www.peterhitchenarchitects.co.uk

NOTES:

No.	Description	Date

CLIENT:

BEN HILL

PROJECT:

PROPOSED REDEVELOPMENT OF EXISTING
AGRICULTURAL UNITS INTO TWO SEPARATE
DWELLINGS PART OF WHITTLE HALL FARM
WHALLEY OLD ROAD LANGHO

SHEET:

APPLICATION SITE
CONTEXT

Project number PHA/680

Date 10/08/2022

Drawn by JD

Checked by PH

A1.2

Scale 1 : 200

Sheet size A1