
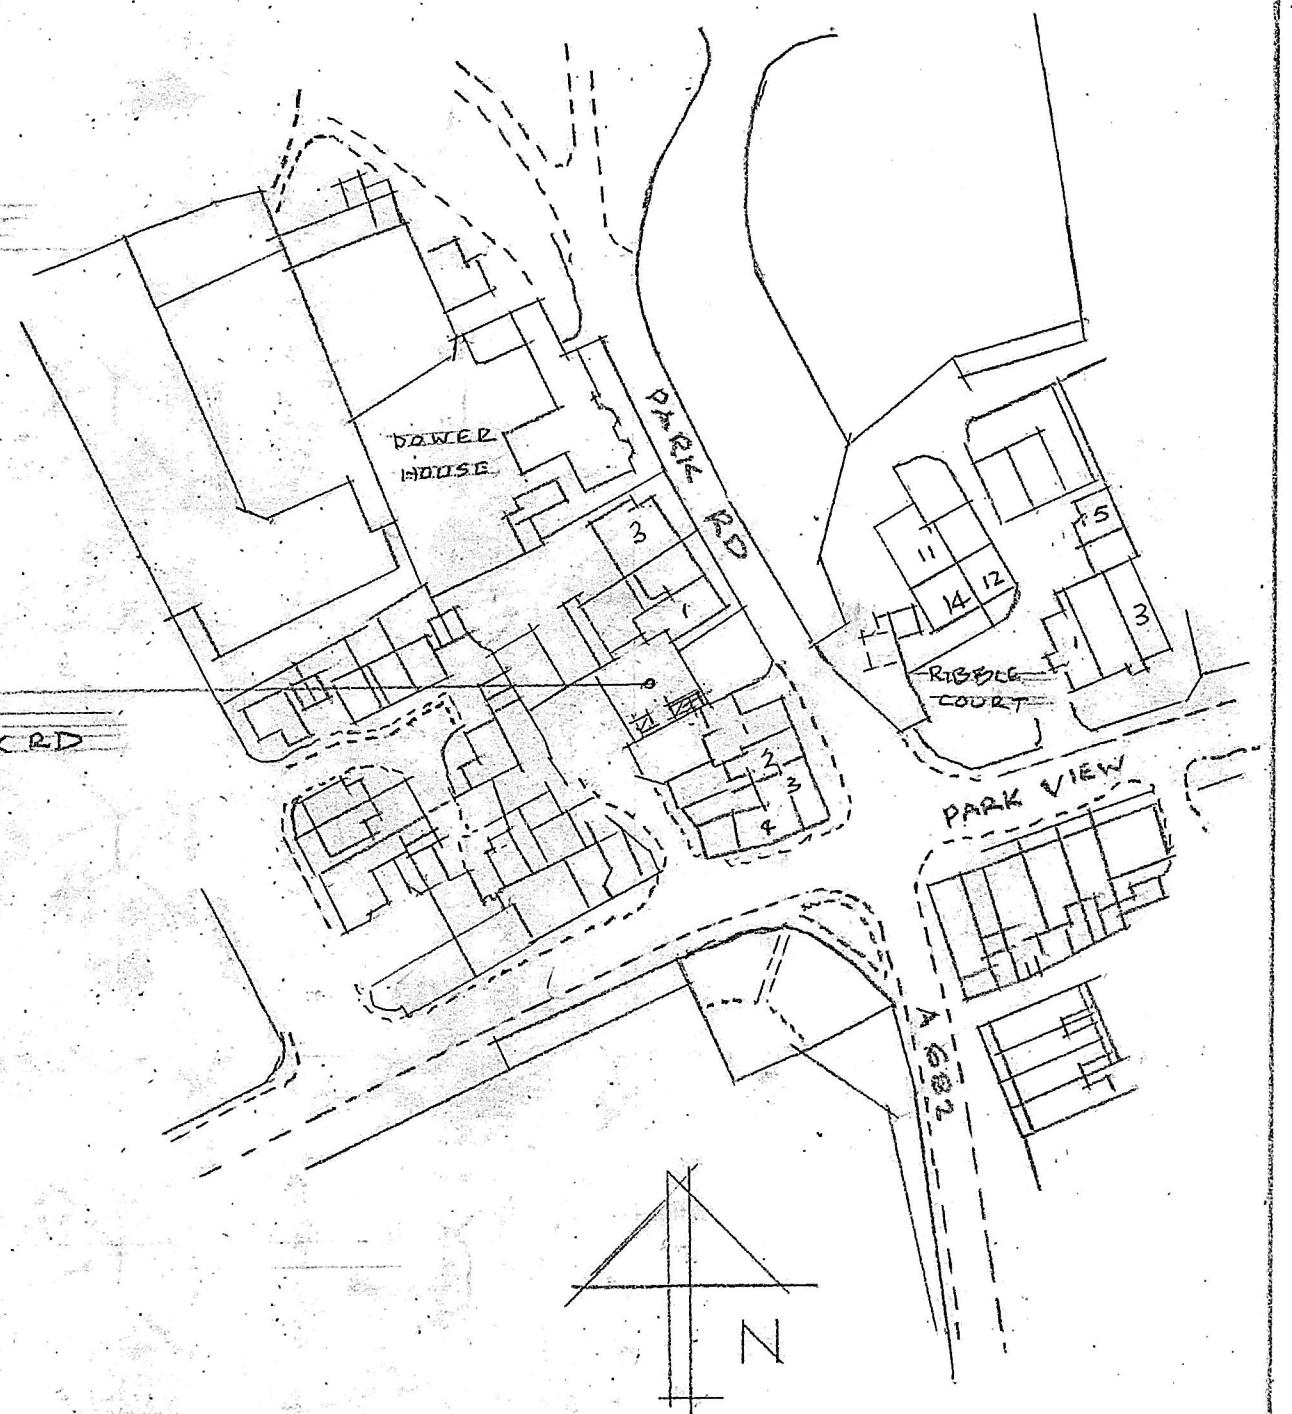
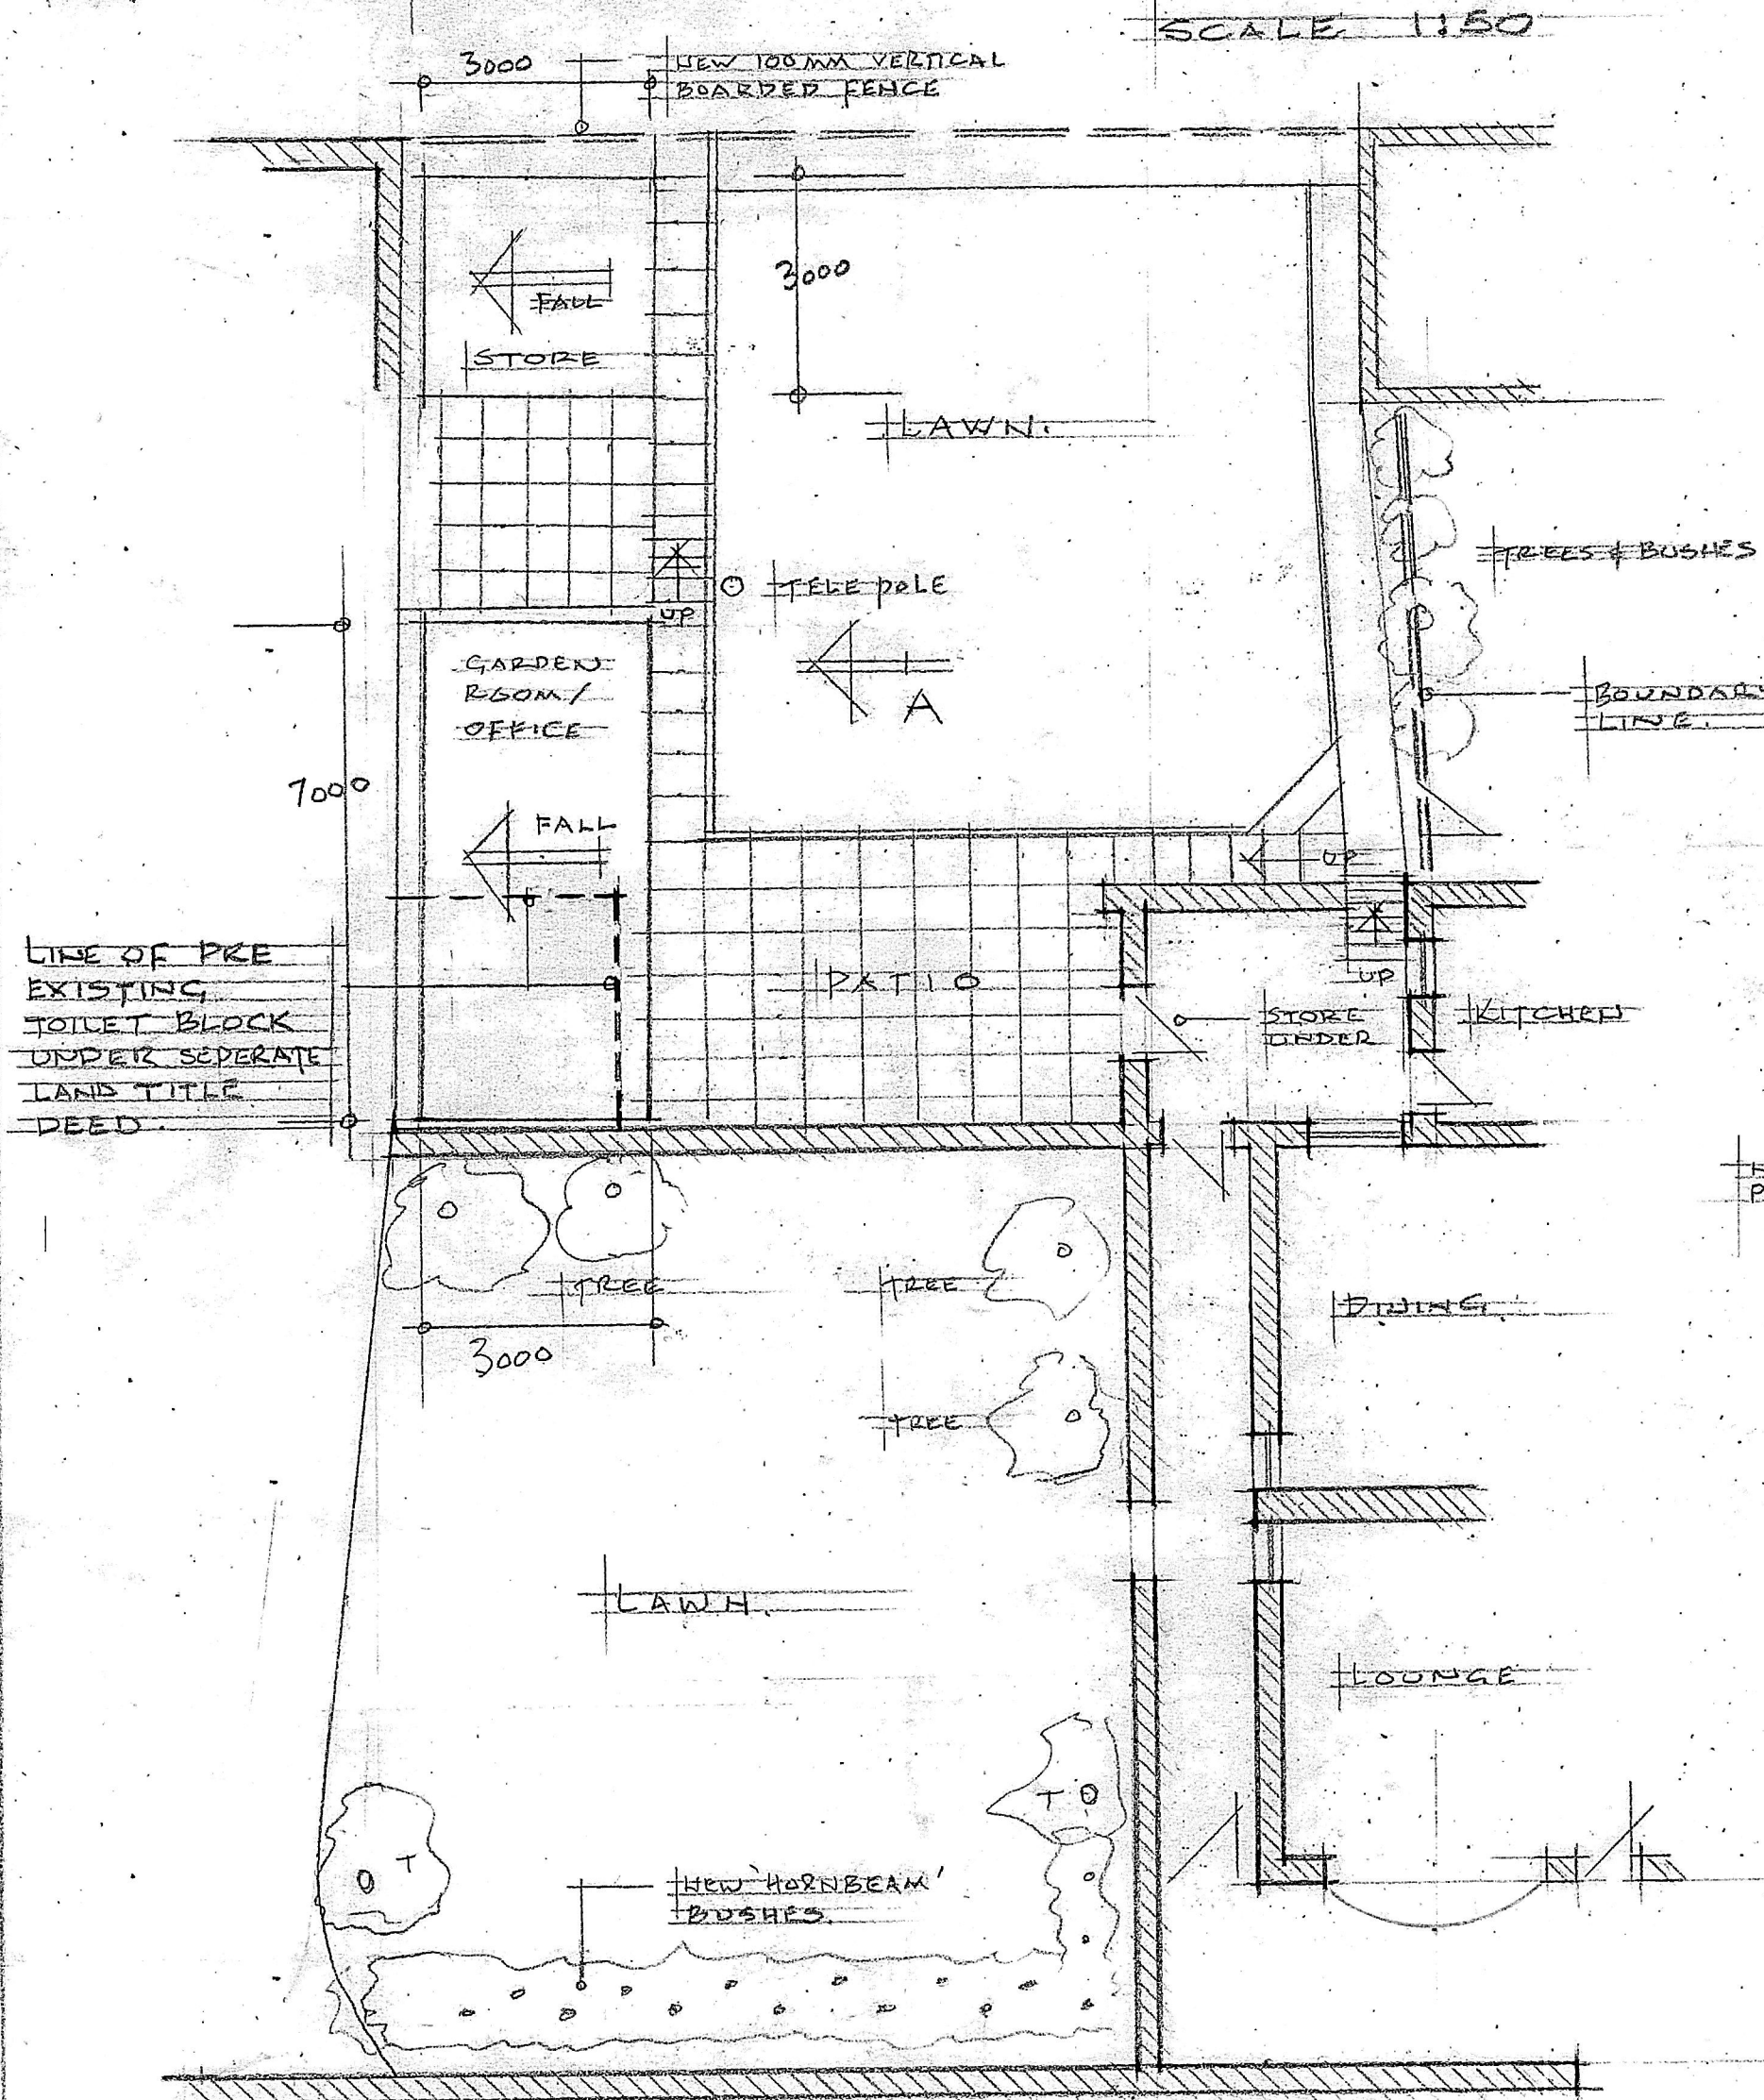


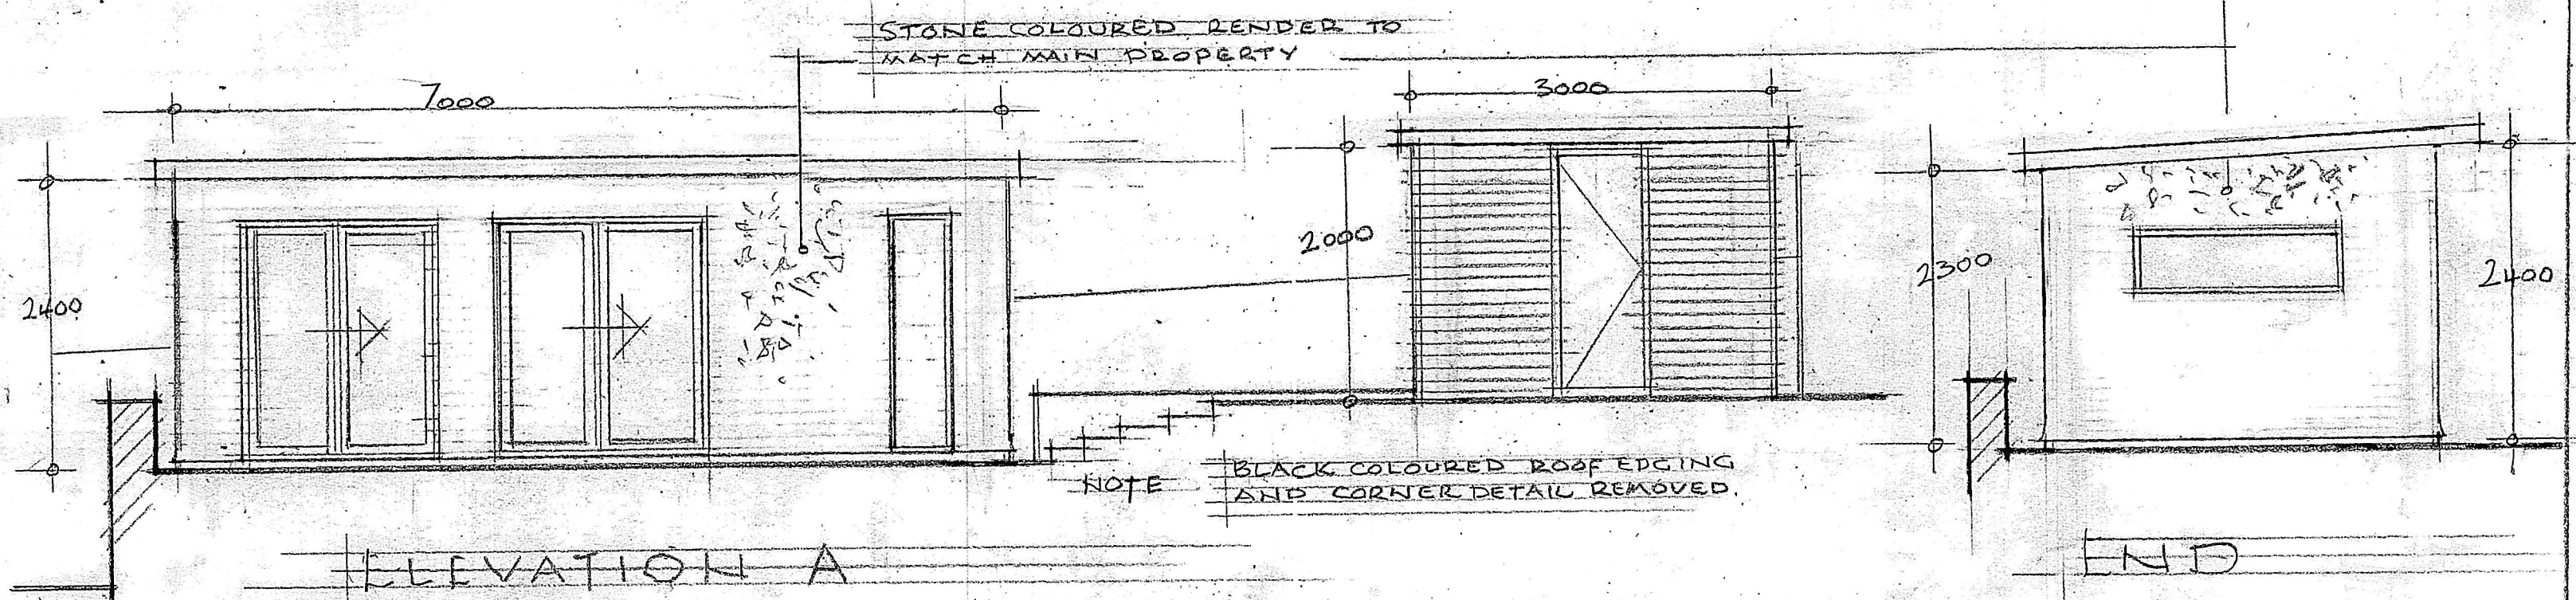

BLOCK PLAN
SCALE 1:1250

LAYOUT PLAN
SCALE 1:100

PLAN & ELEVATIONS OF GARDEN ROOM/OFFICE & STORE FOR
MR & MRS P HARGREAVES 1 PARK RD GIBURN