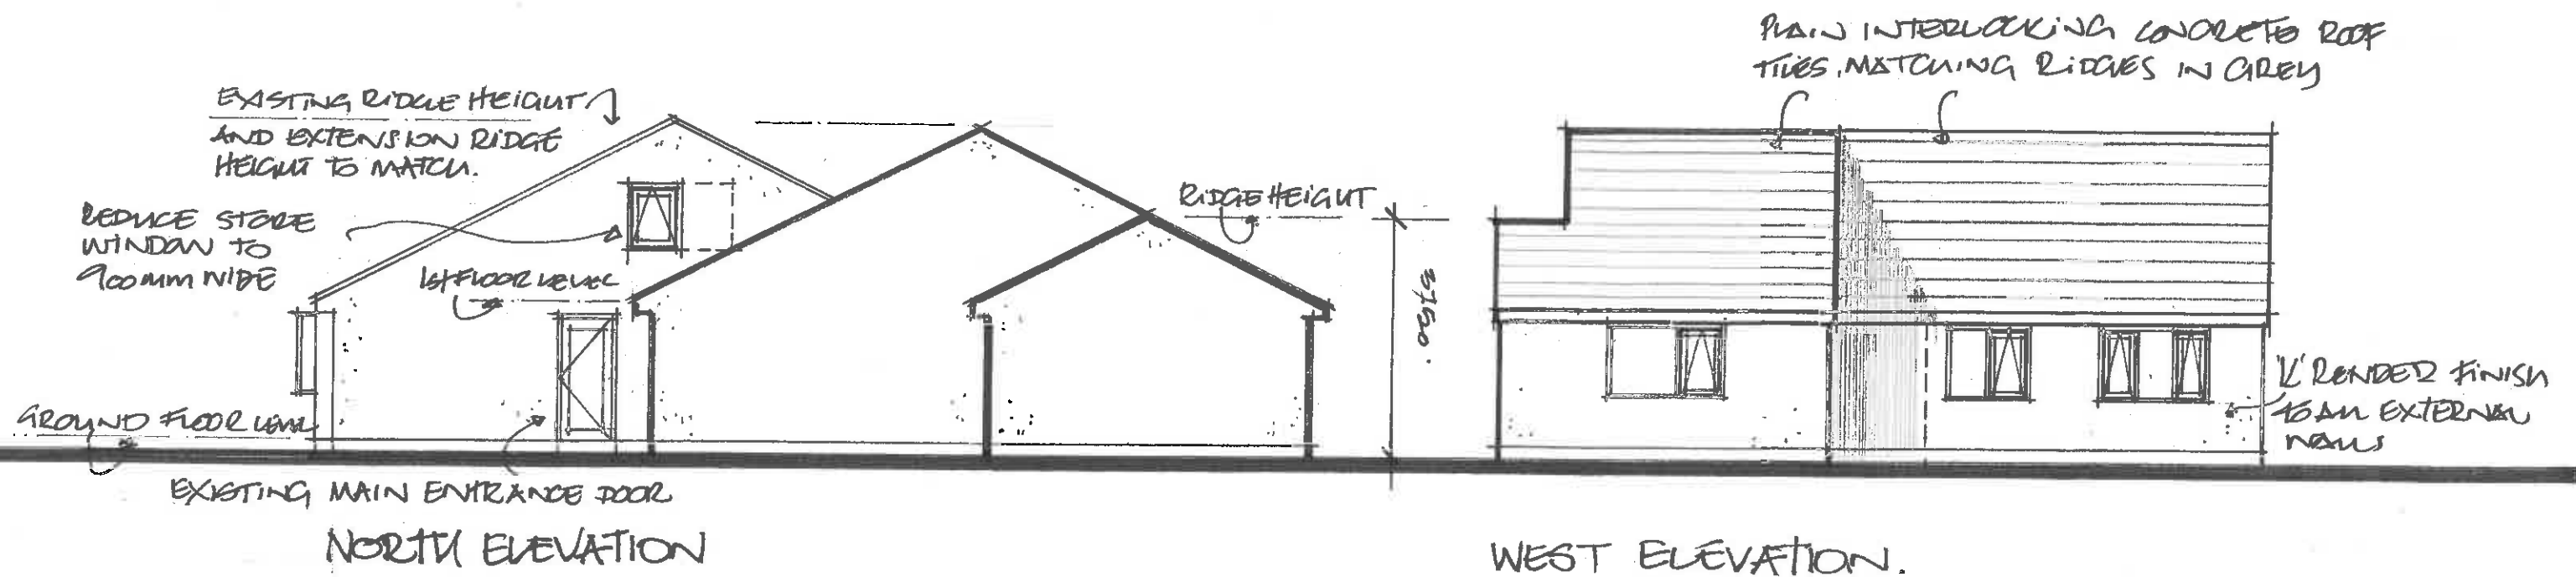


NOTES

ROOF. EXISTING PANTIVE CONCRETE TILES TO BE REMOVED. EXISTING ROOF & PROPOSED ROOF TO BE DRAIN INTERLOCKING CONCRETE TILES. COLOUR. GREY.

WALLS. EXISTING BRICKWORK AND PROPOSED EXTERNAL WALLS TO BE 'K' TYPE RENDER. COLOUR. PEARL.

WINDOWS & DOORS. EXISTING WHITE UPVC WINDOWS TO BE REMOVED. EXISTING WINDOW AND DOORS AND PROPOSED WINDOWS AND DOORS TO BE GREY UPVC DOUBLE GLAZED.

PROPOSED ELEVATIONS.

PROPOSED EXTENSION TO 10 DERWENT CRESCENT, CUTHEROE, LANCS.

FOR MR & MRS WOODS.

Scale 1:100. Date. June 2022

DWG NO. PW/2022/4B.