





**SOUTH ELEVATION - EXISTING - 1:100**

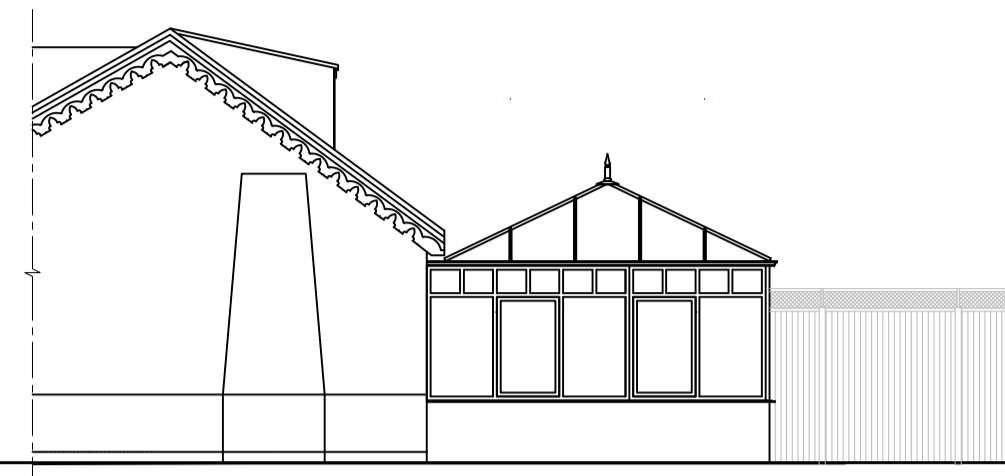


**WEST ELEVATION - EXISTING - 1:100**

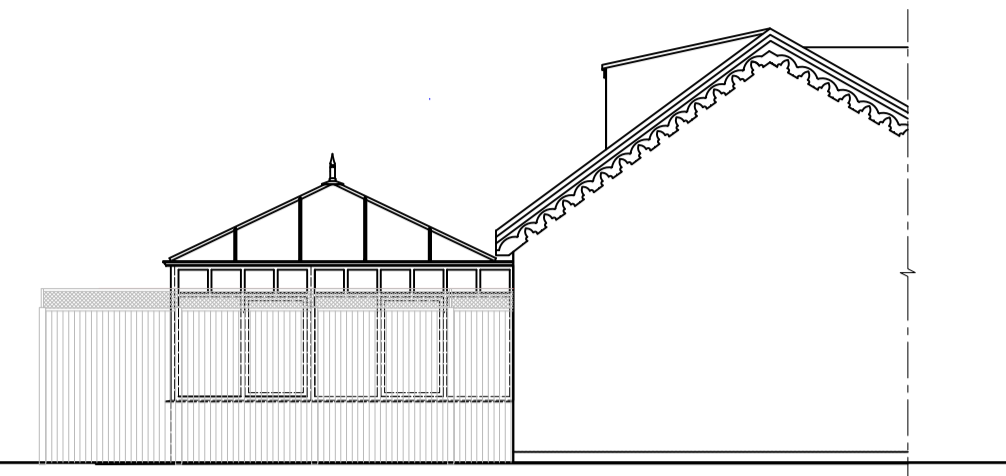


**EAST ELEVATION - EXISTING - 1:100**

**MATERIALS**


WALLS	Red facing brick White painted pebble-dash
ROOF	Concrete interlocking tiles. Marley. White painted barge boards Built-up bituminous felt flat roof
WINDOWS	White upvc double glazing
DOORS	White upvc double glazing Painted timber
GUTTERS	Black upvc
DOWNPIPES	White uPVC facias
BOUNDARIES	2000/ 2300mm timber fencing

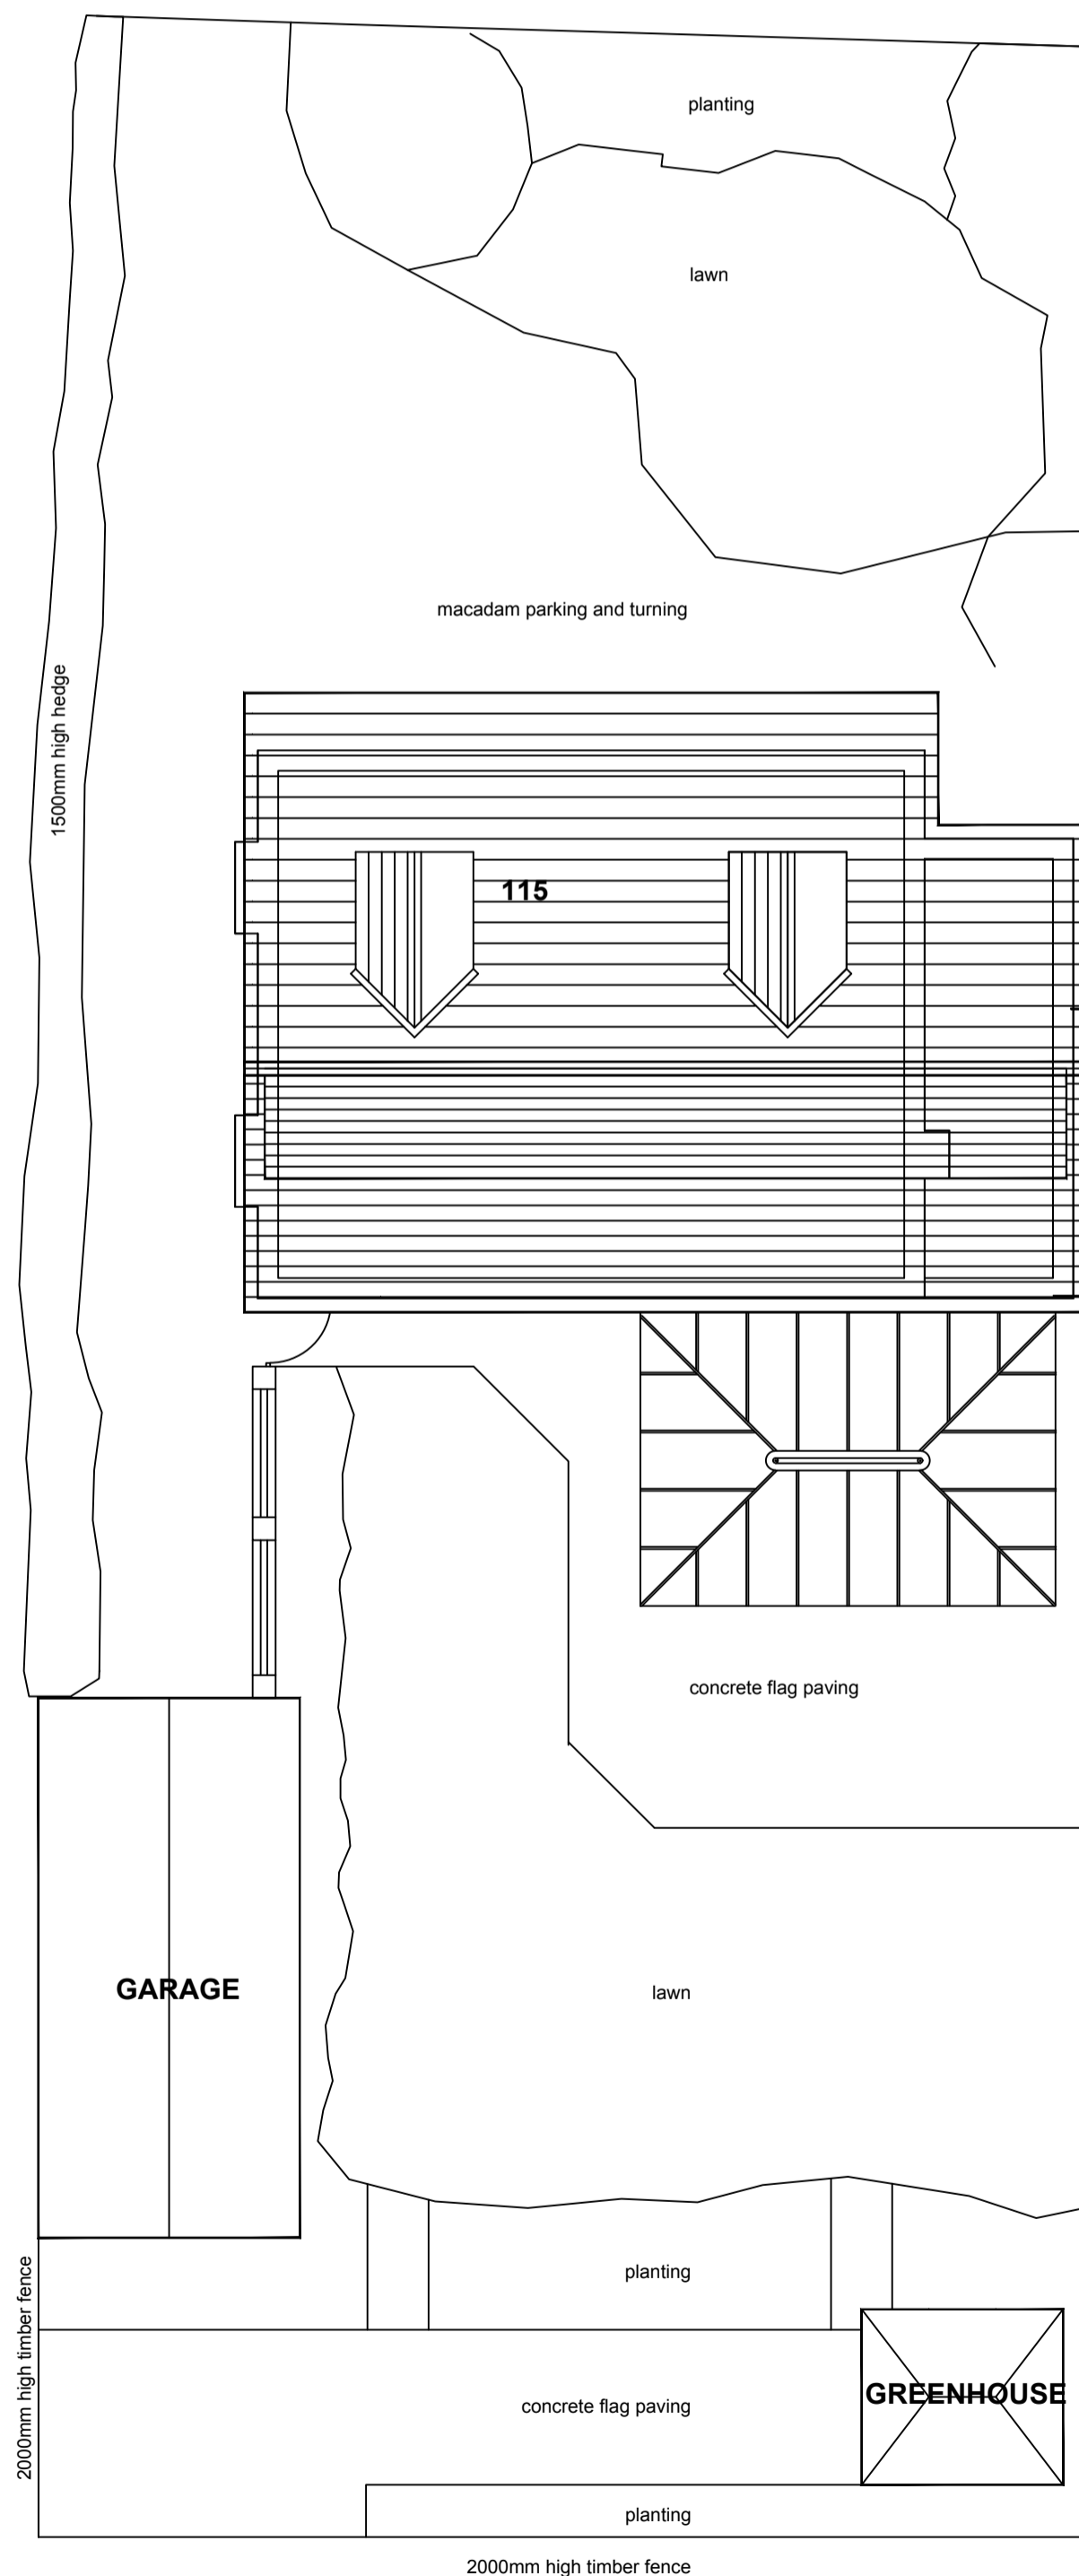



**SITE / ROOF - EXISTING - 1:100**

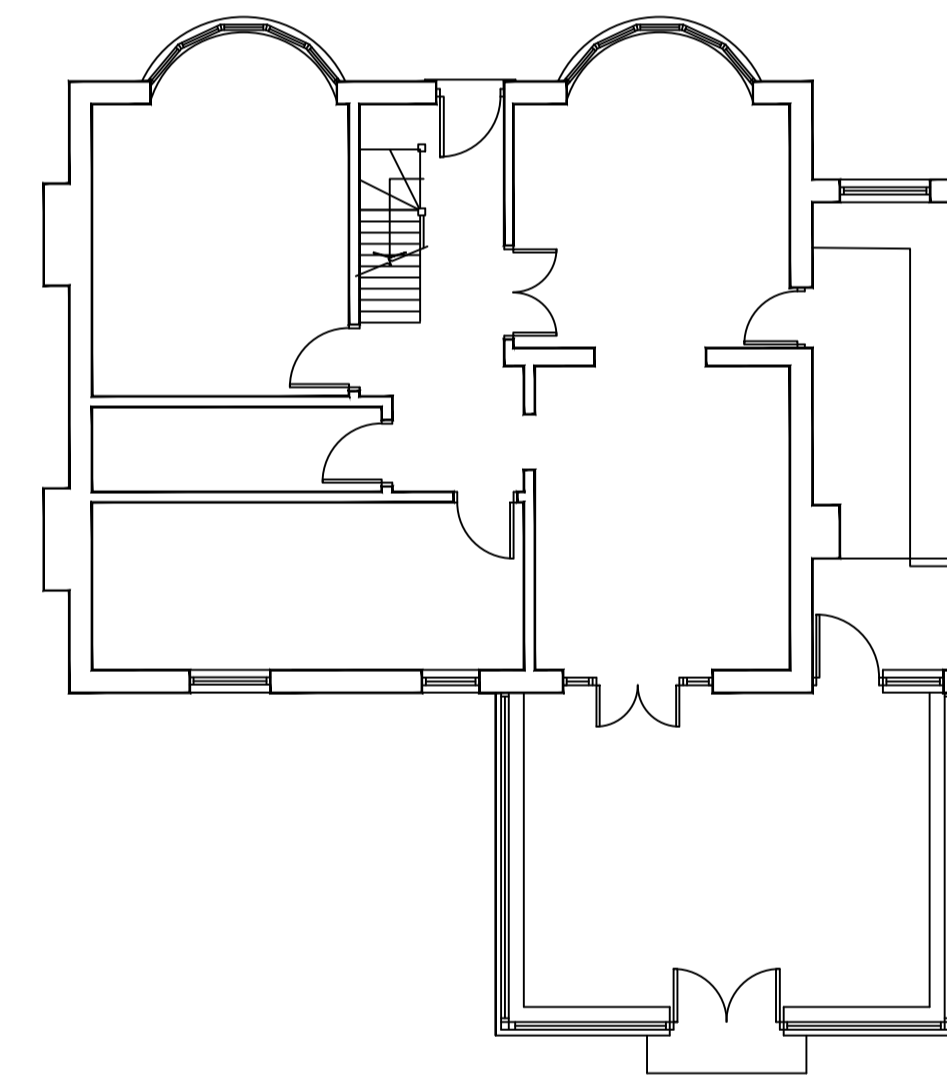

**GROUND FLOOR PLAN - EXISTING - 1:100**

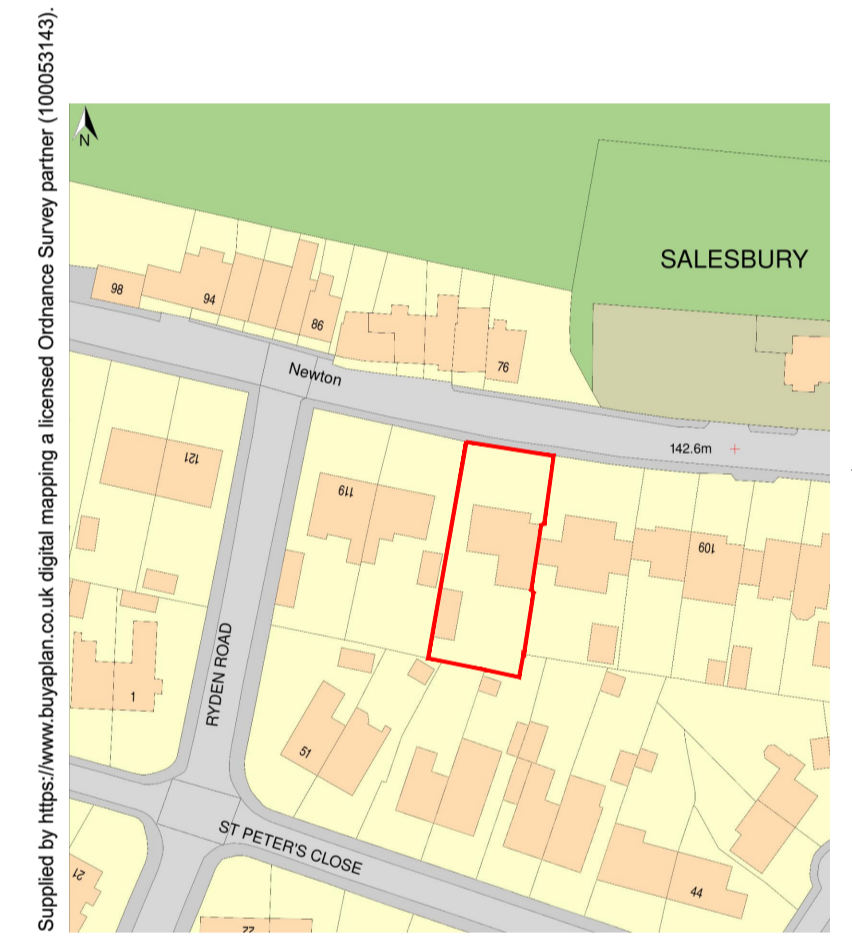

**LOCATION PLAN - 1:1250**

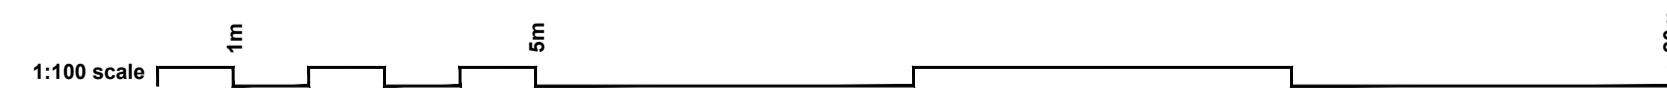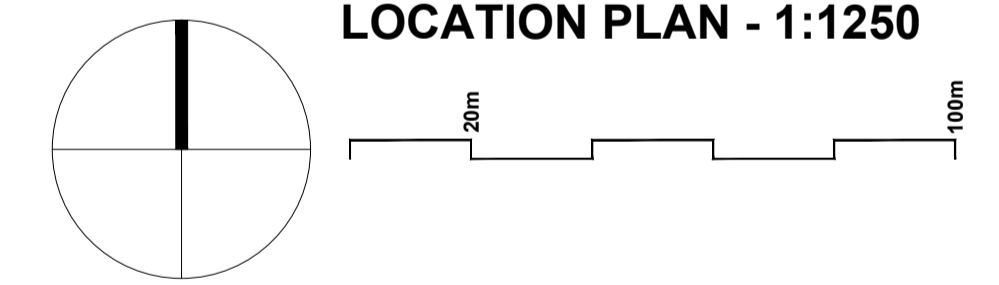

Location Plan  
Roof and Site Plan as Existing  
Ground Floor Plan as Existing  
Elevations and Sections as Existing

Planning Application  
**DEMOLITION OF CONSERVATORY AND  
CONSTRUCTION OF SUNROOM ON SAME FOOTPRINT  
115 RIBCHESTER ROAD  
BLACKBURN  
BB1 9HQ**

1:1250  
1:100