


SOUTH ELEVATION - PROPOSED - 1:100

WEST ELEVATION - PROPOSED - 1:100


EAST ELEVATION - PROPOSED - 1:100

MATERIALS


WALLS	Red facing brick White painted pebble-dash
ROOF	Concrete interlocking tiles. Marley. White painted barge boards Built-up bituminous felt flat roof
WINDOWS	White upvc double glazing
DOORS	White upvc double glazing Painted timber
GUTTERS	Black upvc
DOWNPIPES	White uPVC facias
BOUNDARIES	2000/ 2300mm timber fencing

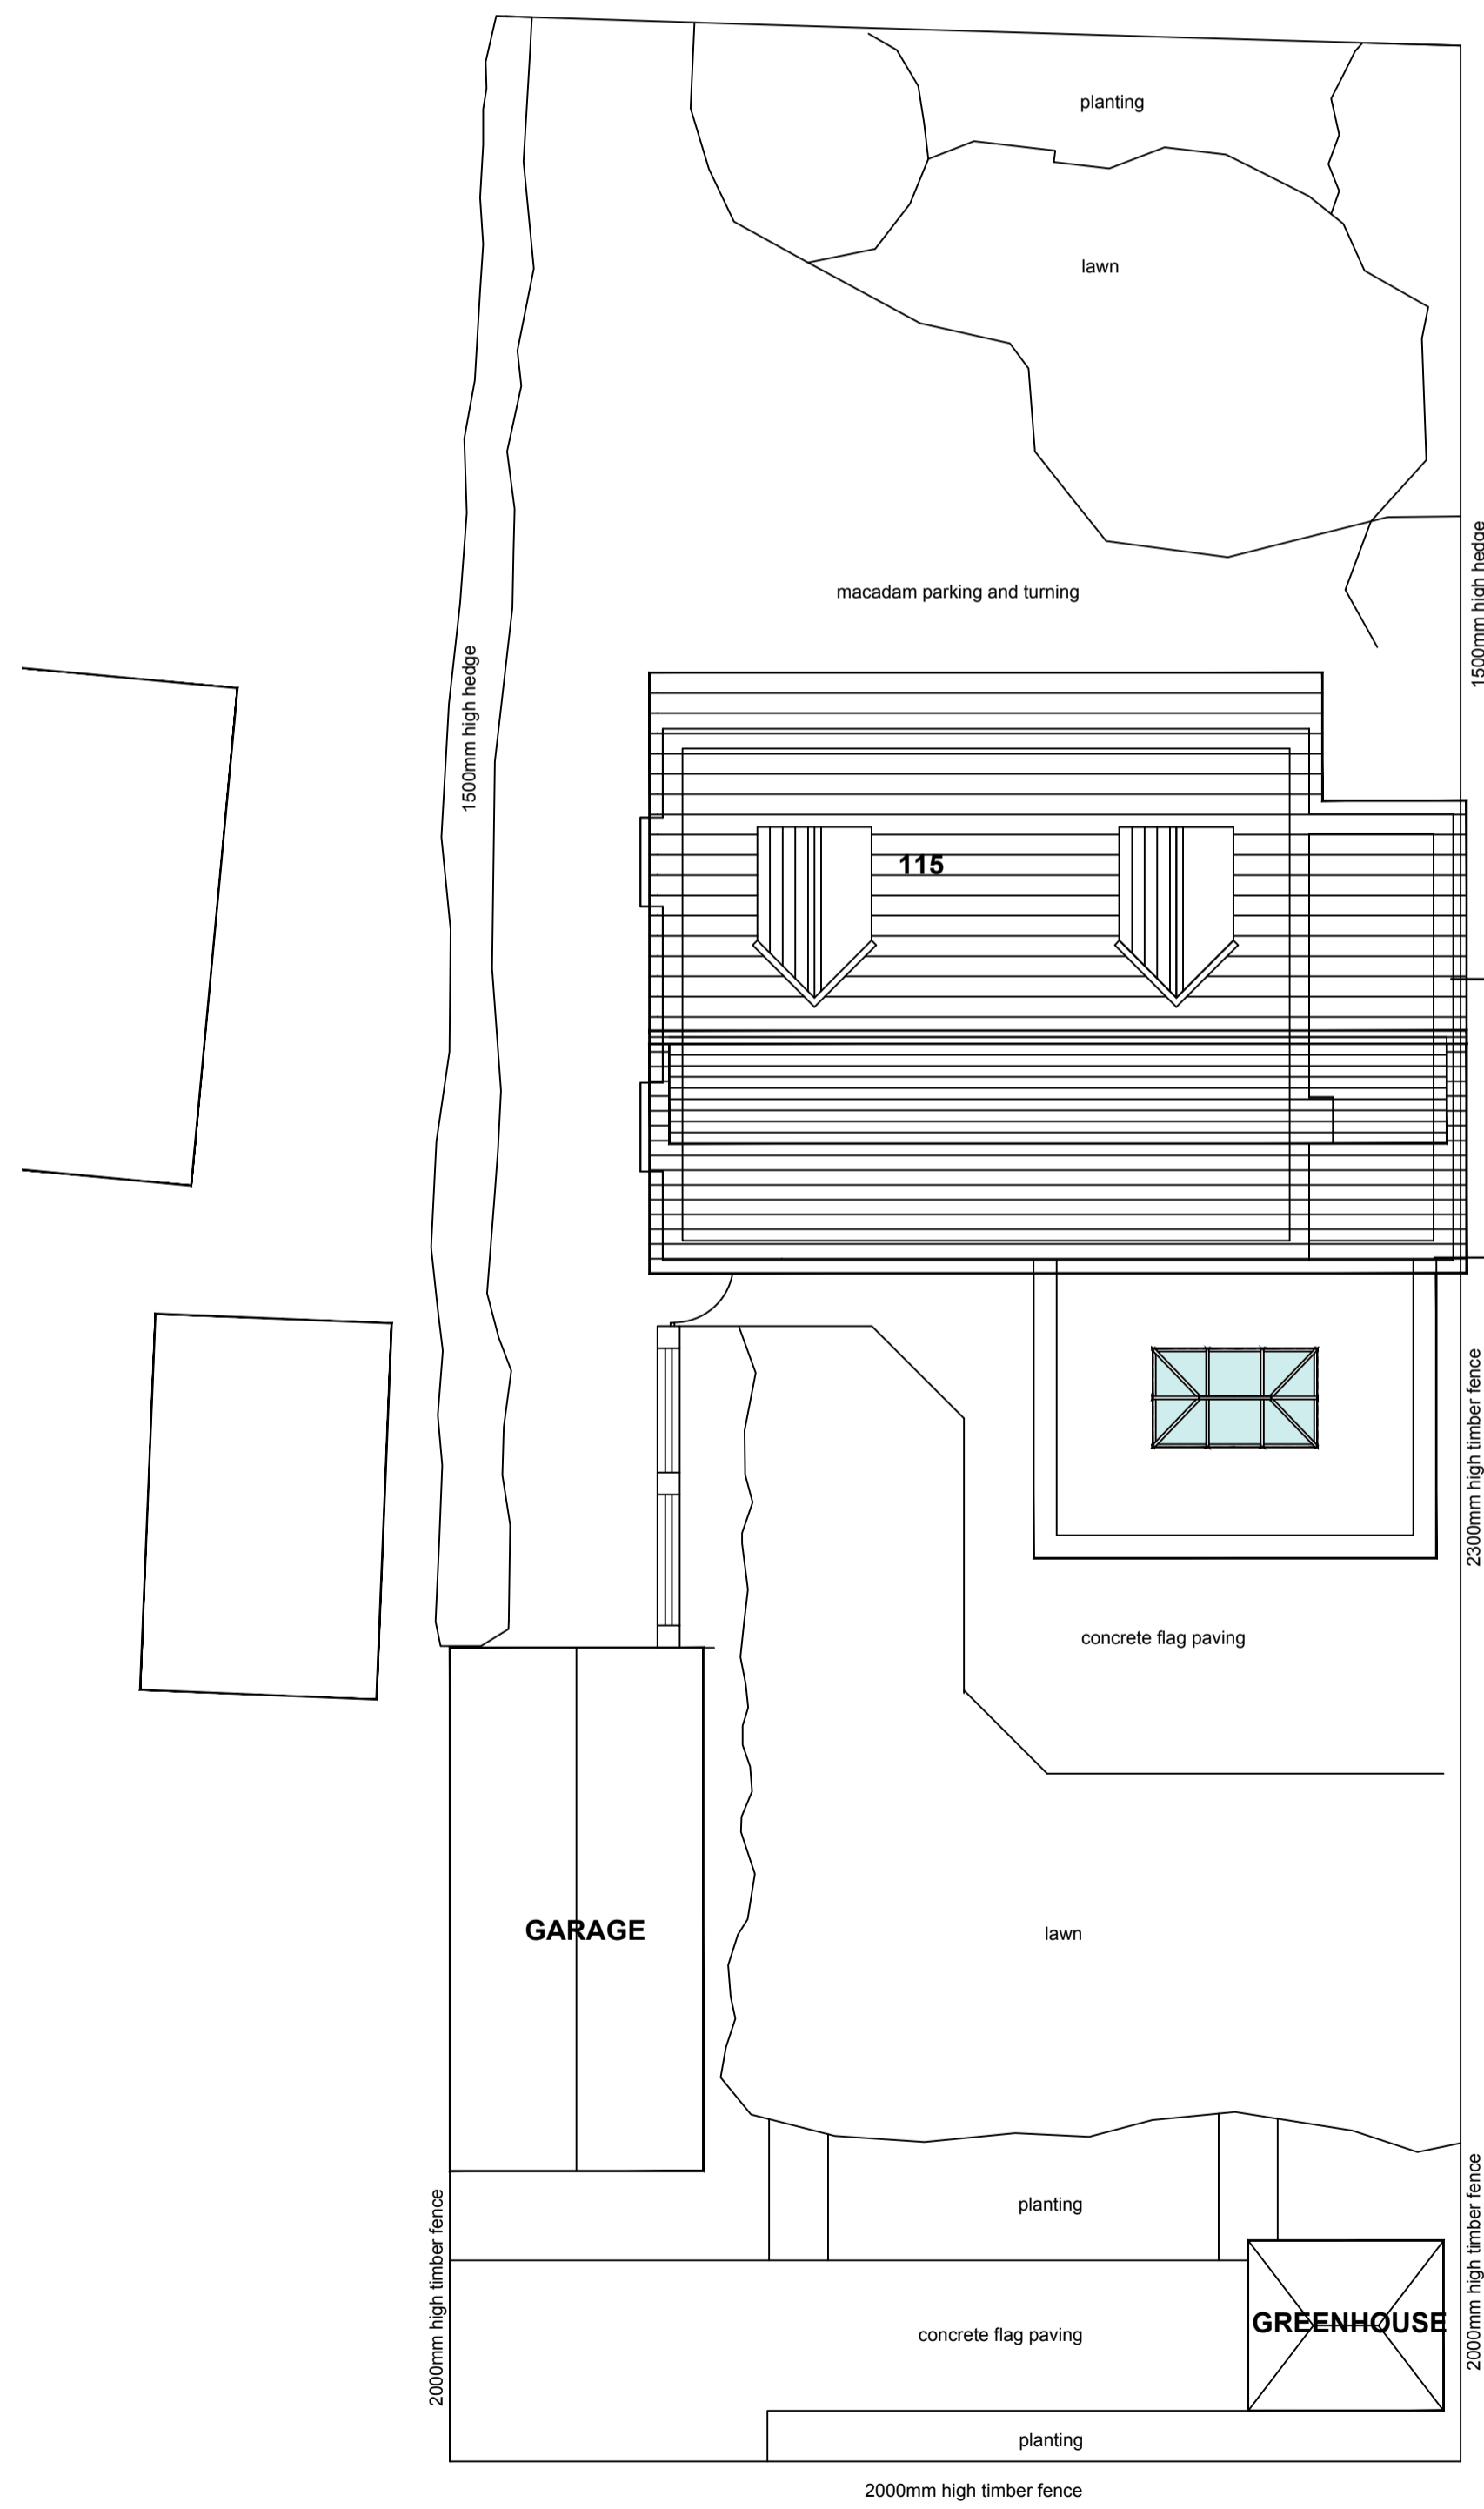

SITE / ROOF - PROPOSED - 1:100

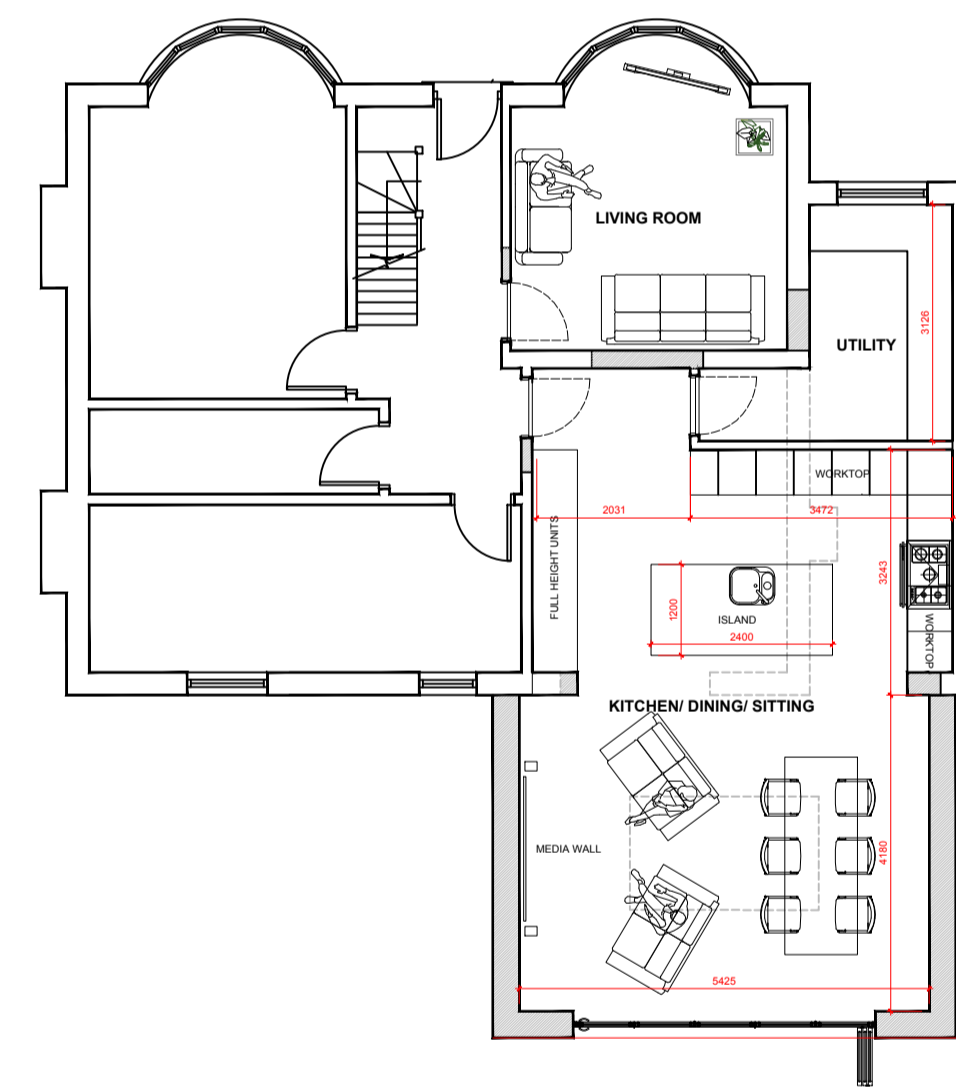

GROUND FLOOR PLAN - PROPOSED - 1:100

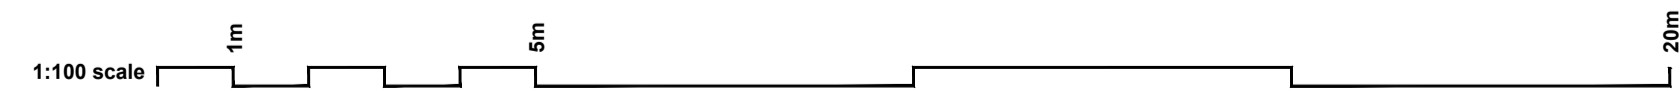

A1 104/2020 | 1 002

Roof and Site Plan as Proposed
Ground Floor Plan as Proposed
Elevations and Sections as Proposed

Planning Application

**DEMOLITION OF CONSERVATORY AND
CONSTRUCTION OF SUNROOM ON SAME FOOTPRINT**
115 RIBCHESTER ROAD
BLACKBURN
BB1 9HQ

1:100