




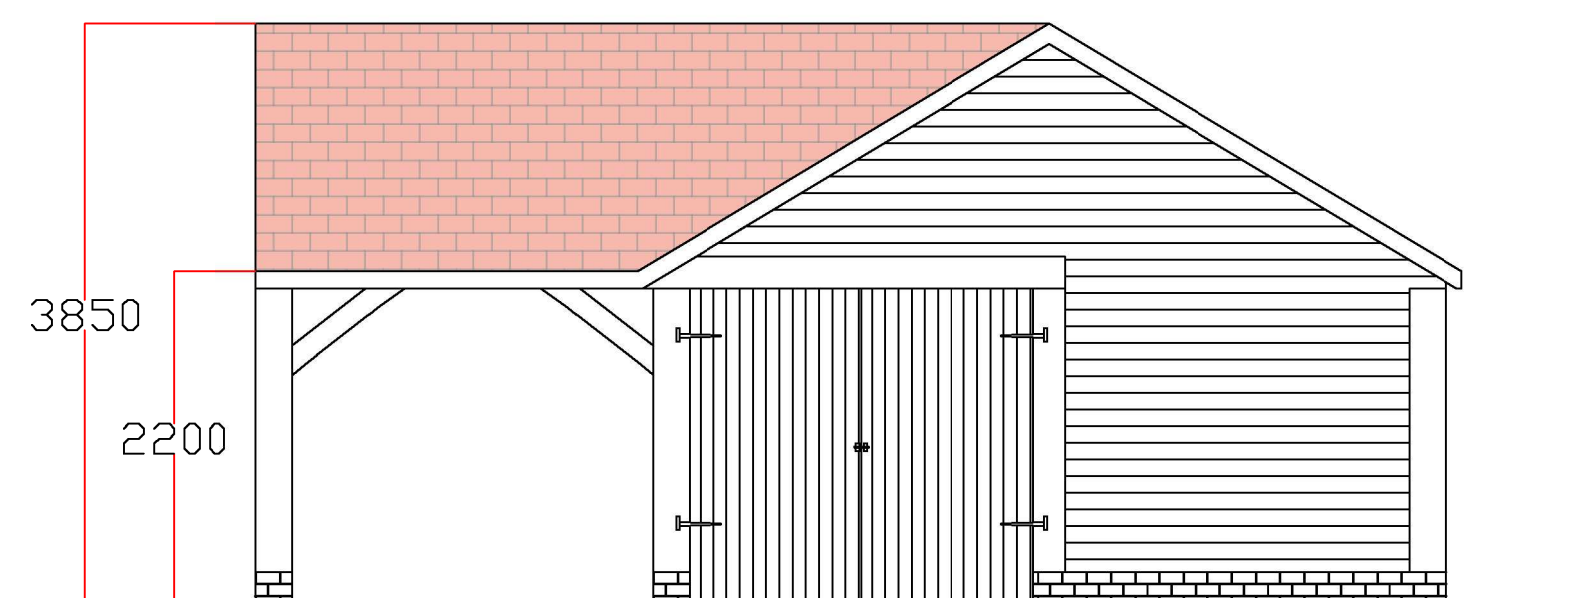


NORTH EAST ELEVATION

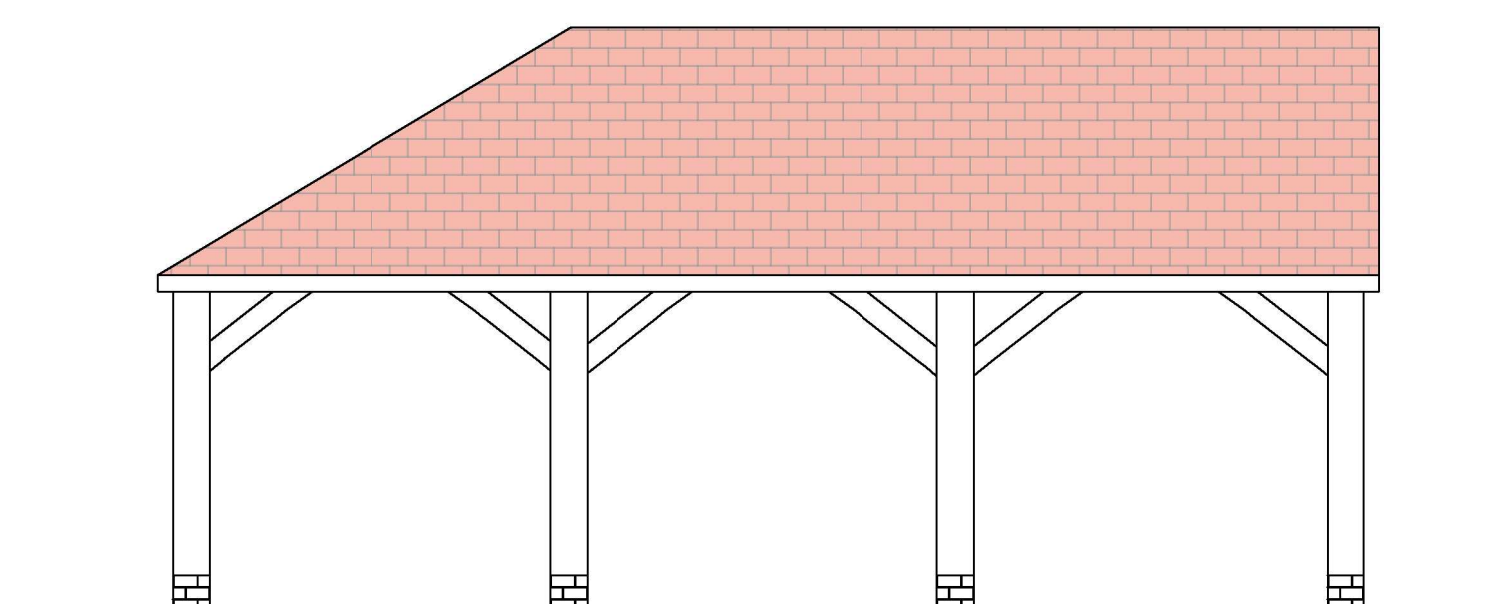


SOUTH EAST ELEVATION

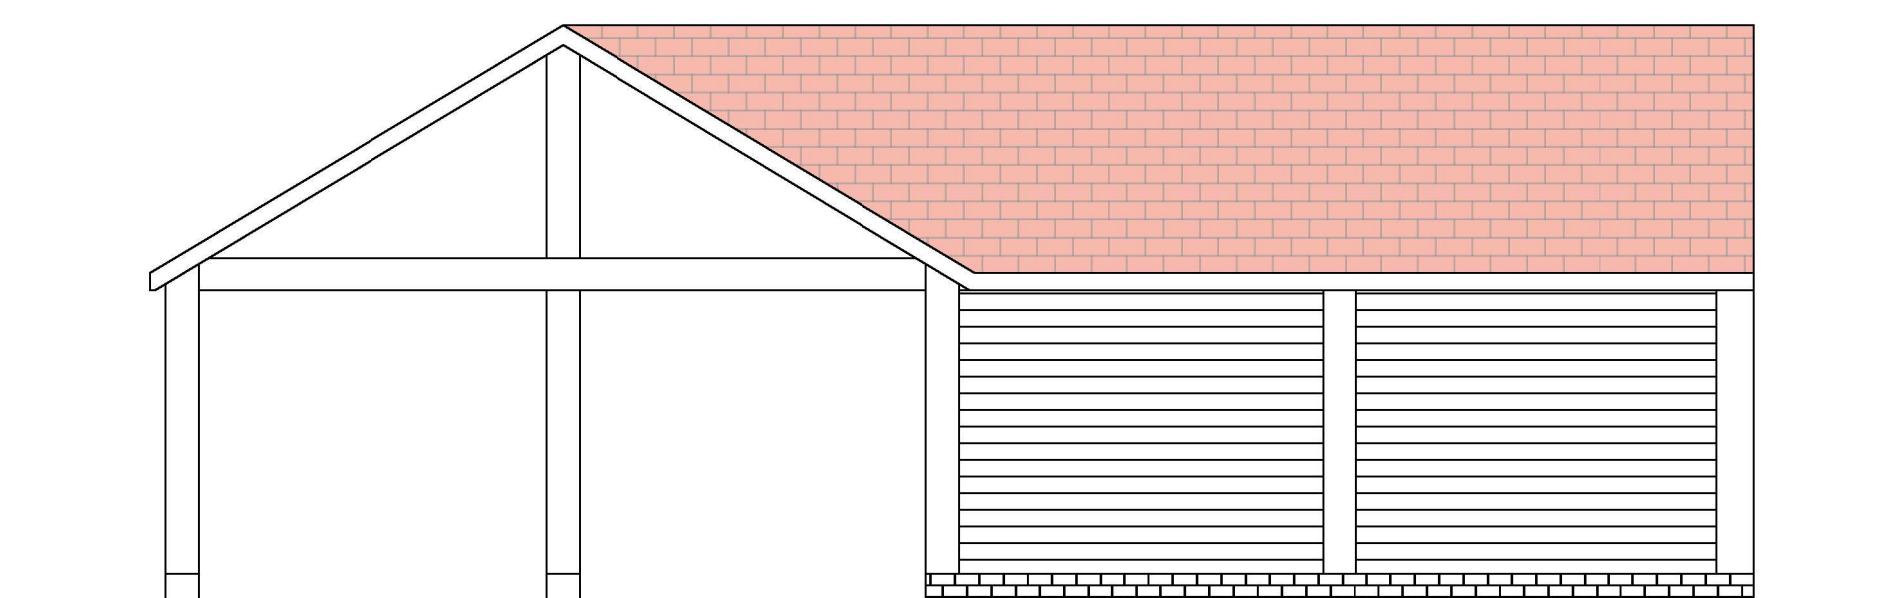


SOUTH EAST ELEVATION

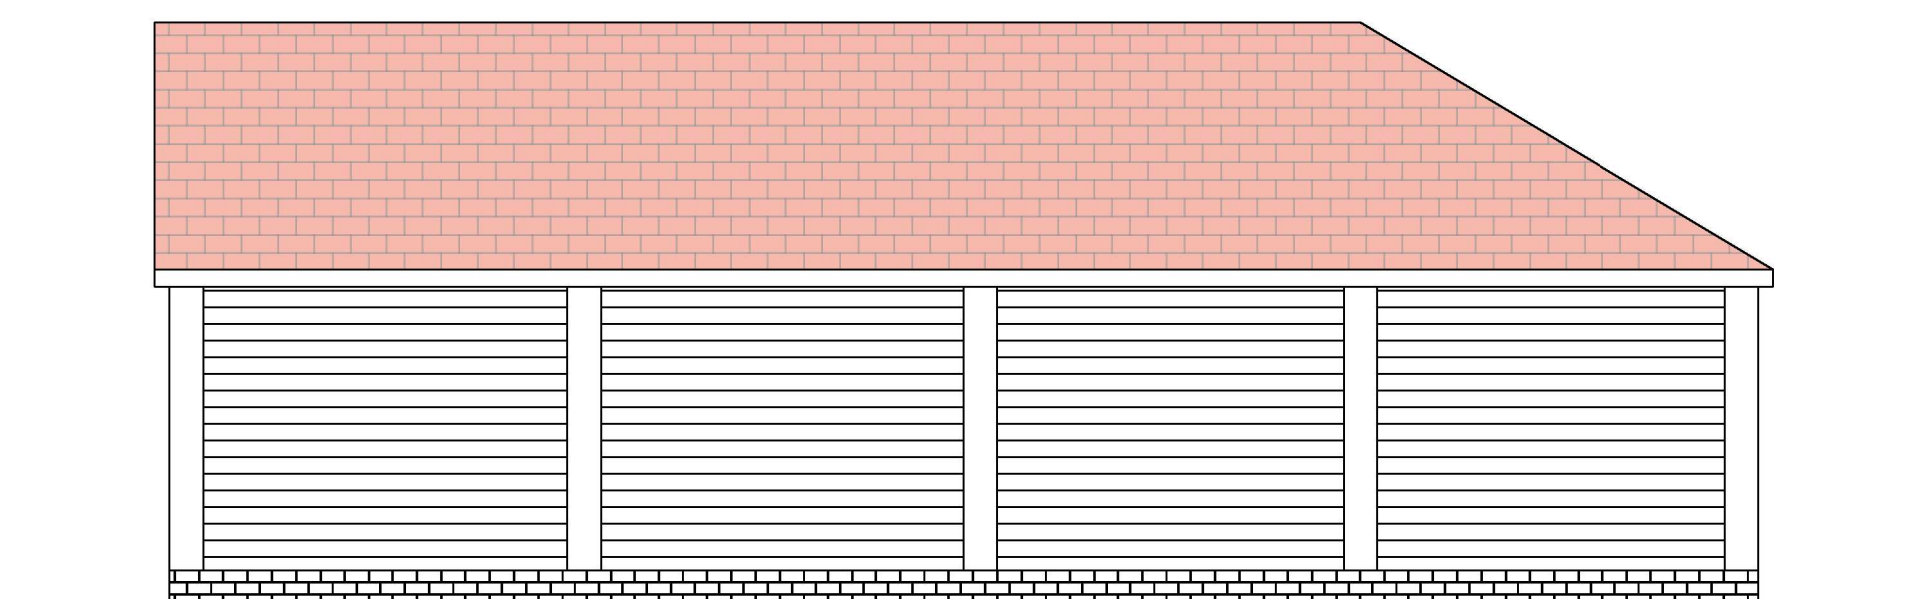

NORTH WEST ELEVATION

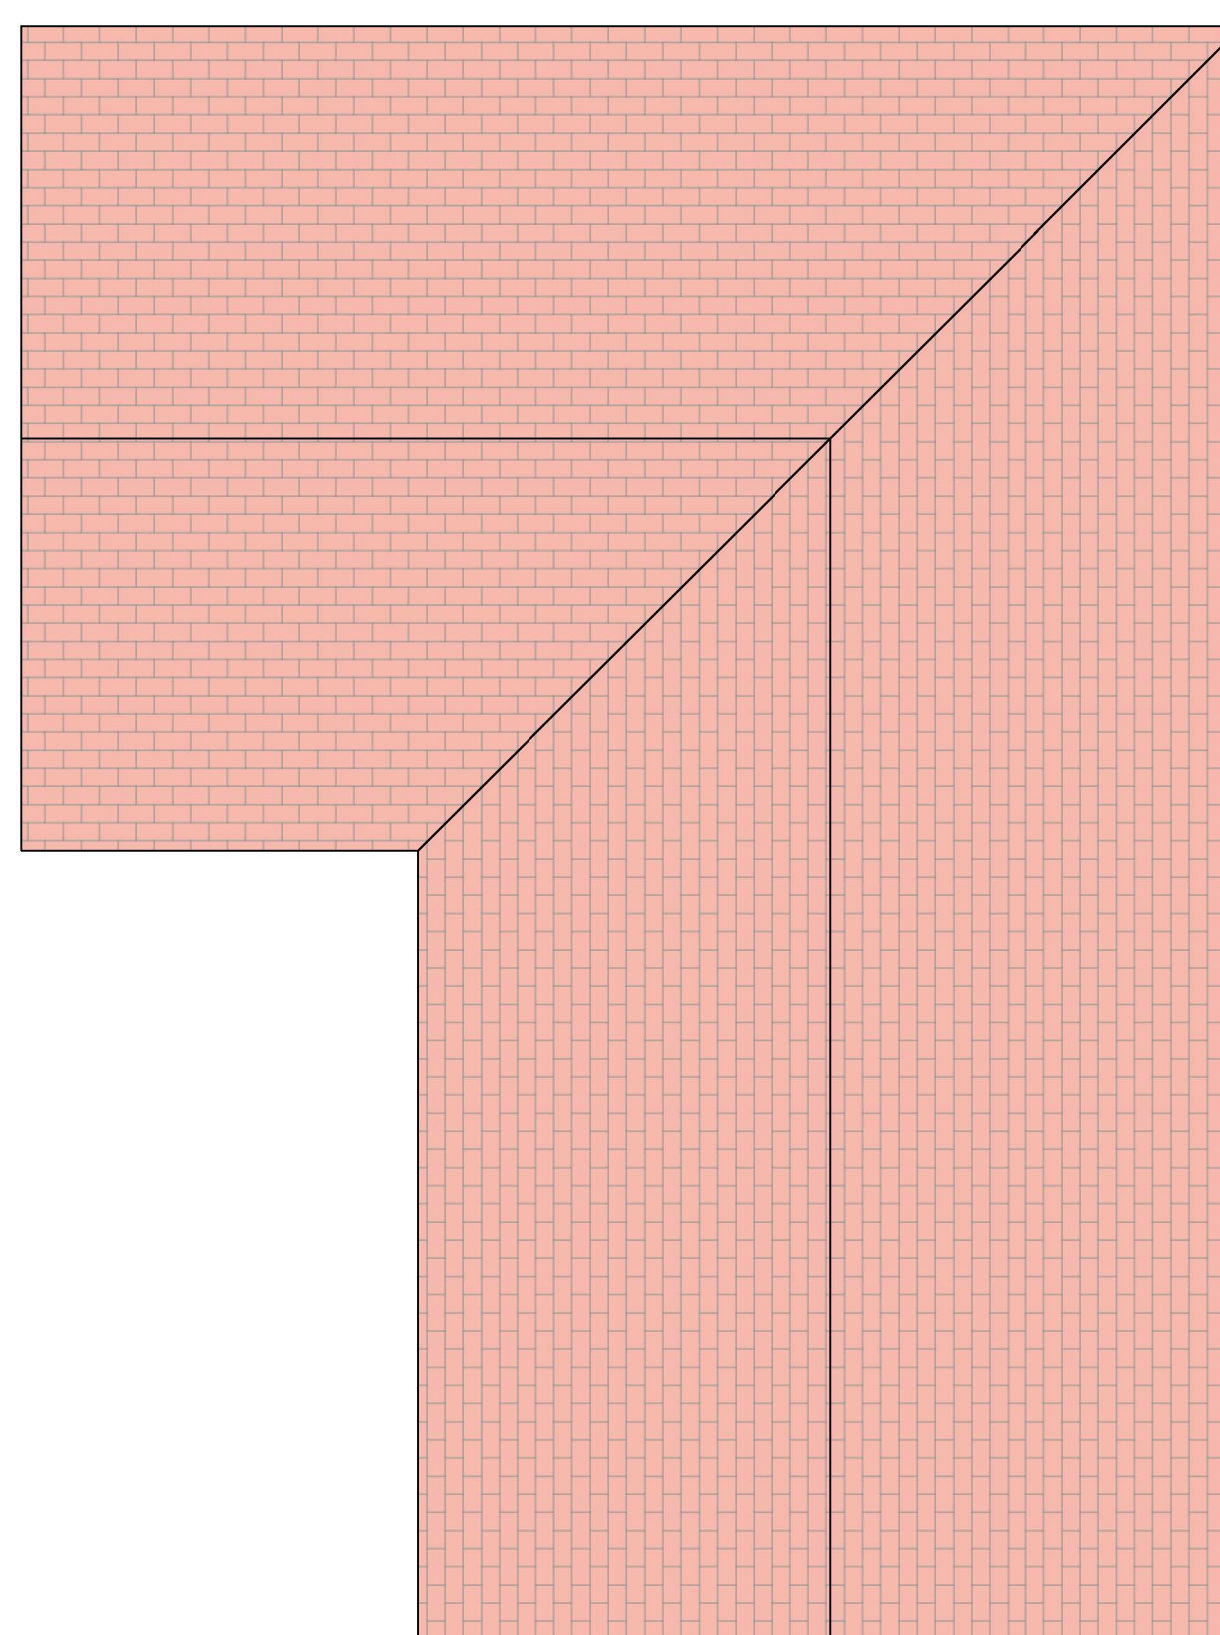

ROOF PLAN

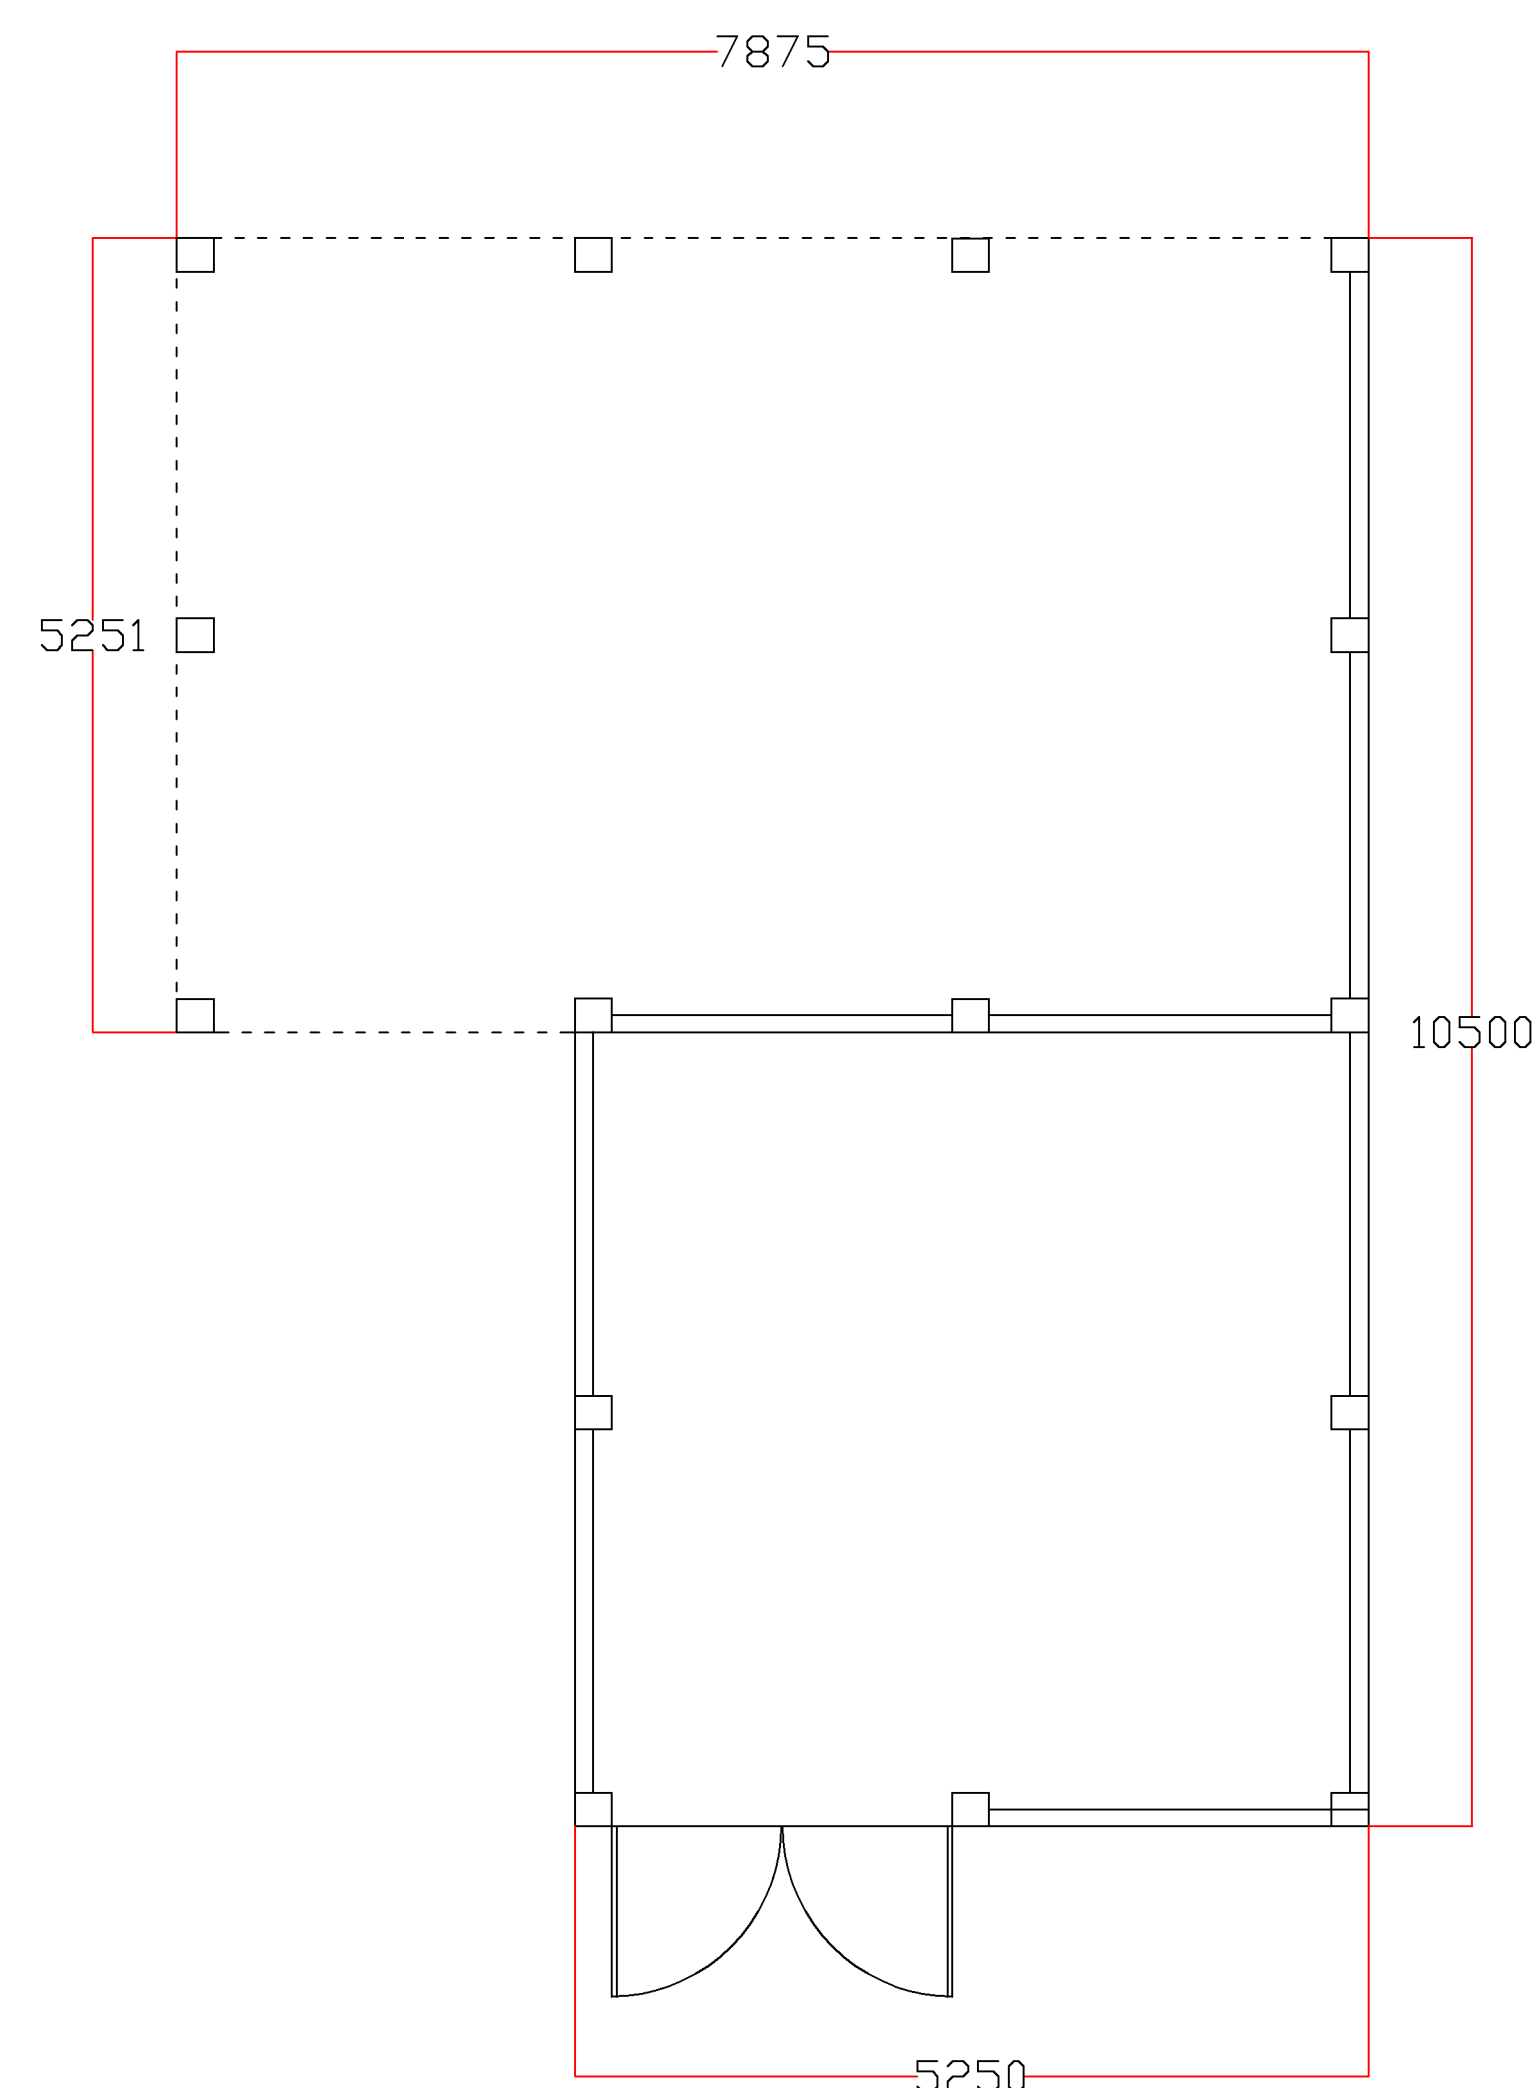

FLOOR PLAN

|                                        |  |  |
|----------------------------------------|--|--|
| Notes:                                 |  |  |
| General Note                           |  |  |
| OAK FRAMED STRUCTURE                   |  |  |
| HORIZONTAL CEDAR FEATHER EDGE CLADDING |  |  |
| PLAIN CLAY ROOF TILE - NATURAL RED     |  |  |
|                                        |  |  |
|                                        |  |  |
