


UNIT 3, CROFT BARN
 BACKRIDGE FARM
 TWITTER VANE, WADDINGTON
 DRAWING AS EXISTING

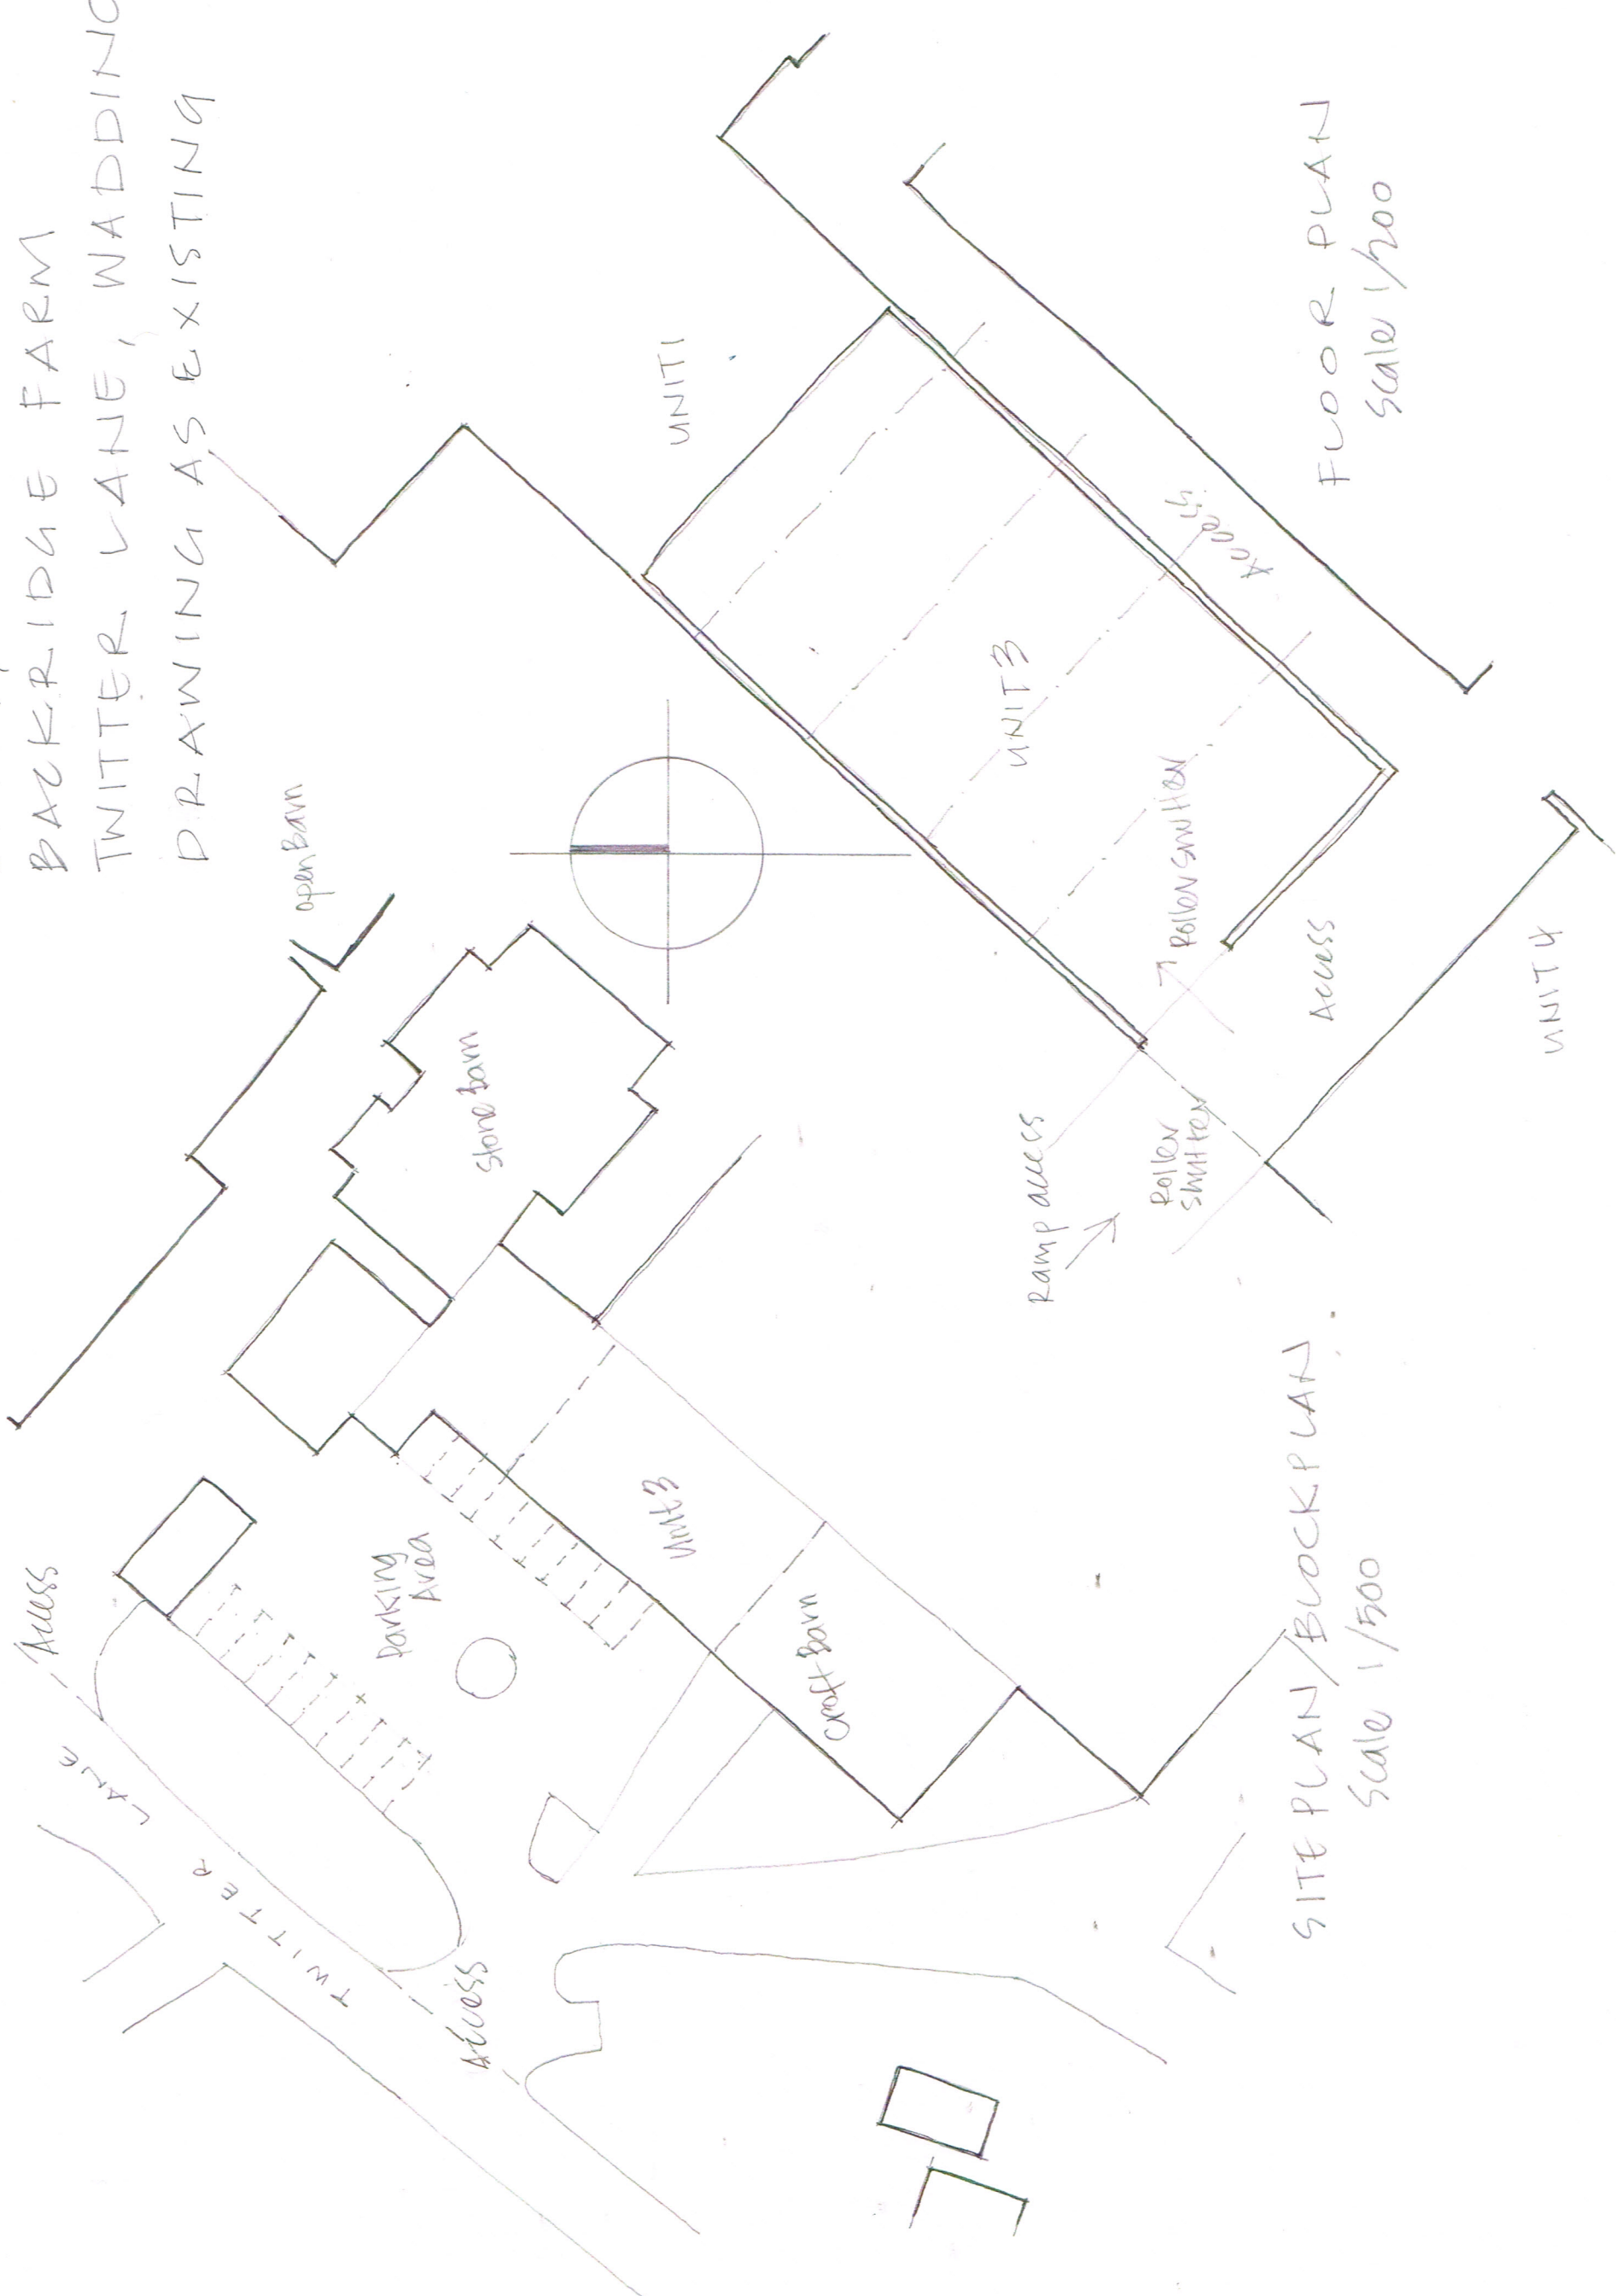

April 2022

Drawing number 01