


UNIT 3, CROFT BARN  
 BACKRIDGE FARM  
 TWITTER LANE, WADDINGTON  
 DRAWING AS EXISTING

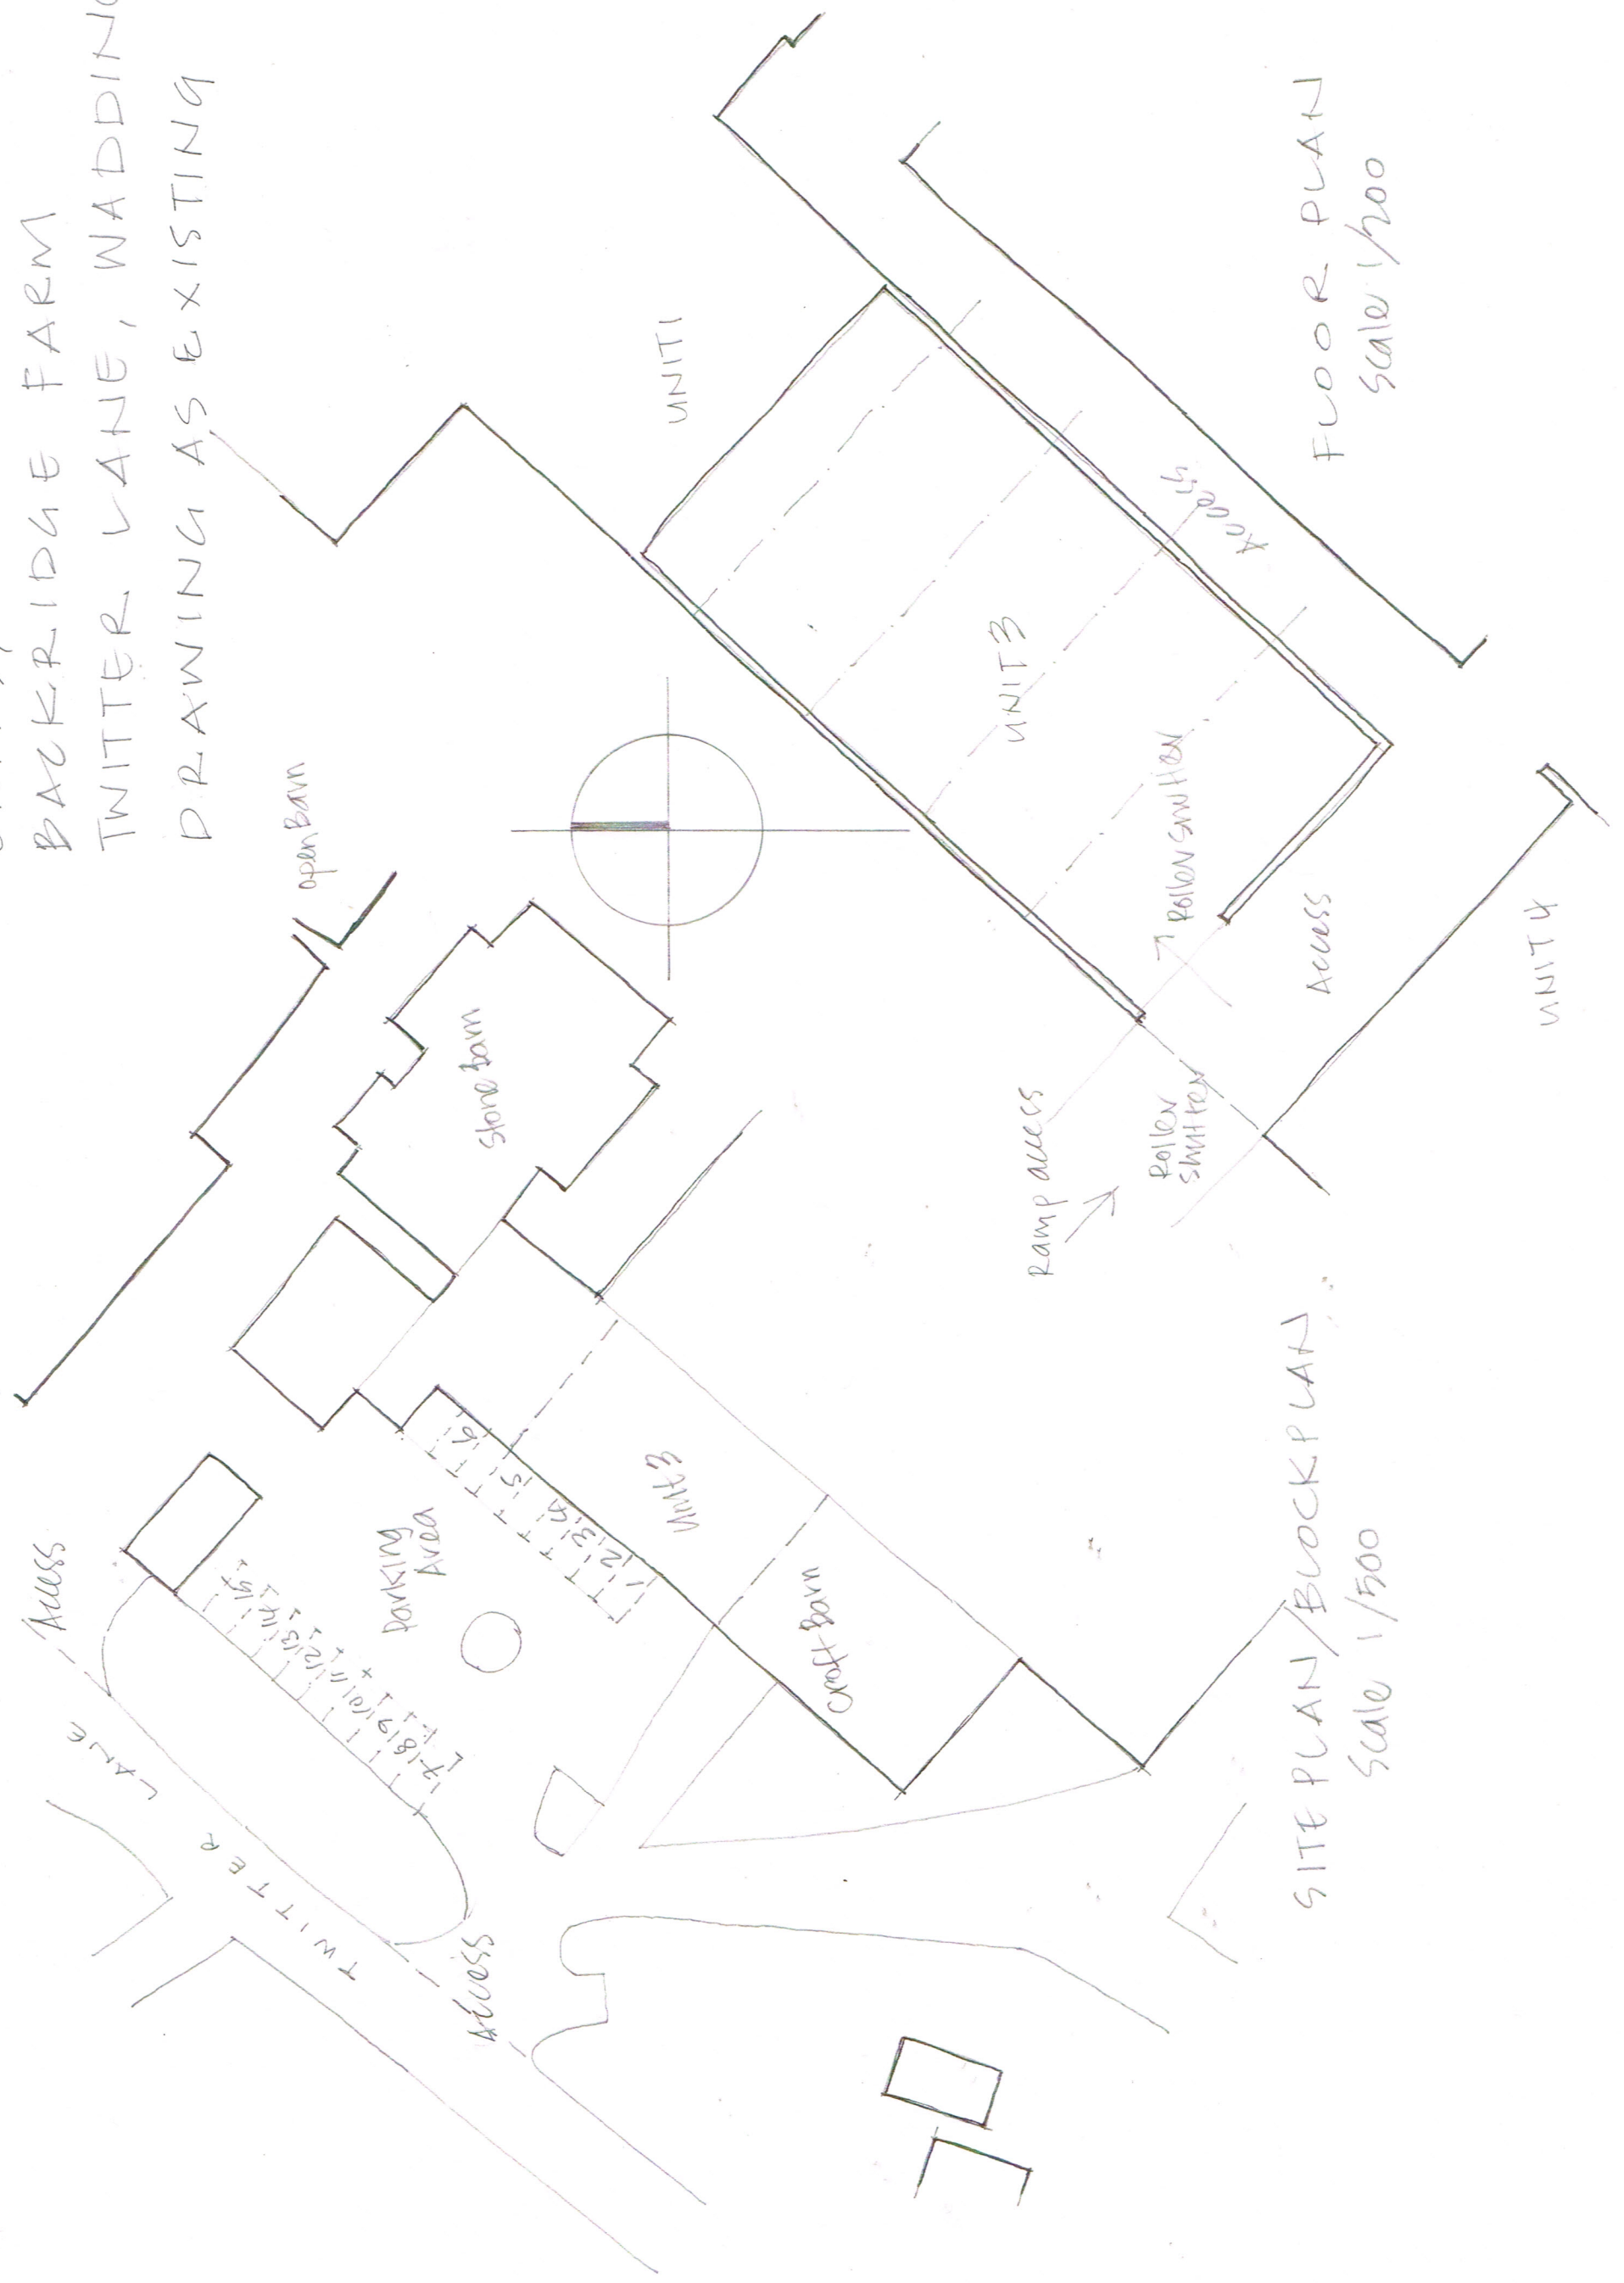

April 2022

Drawing number 01A