


UNIT 3, CROFT BARN
 BACK RIDGE FARM
 TWITTER LANE, WADDINGTON
 PROPOSED CHANGE OF USE

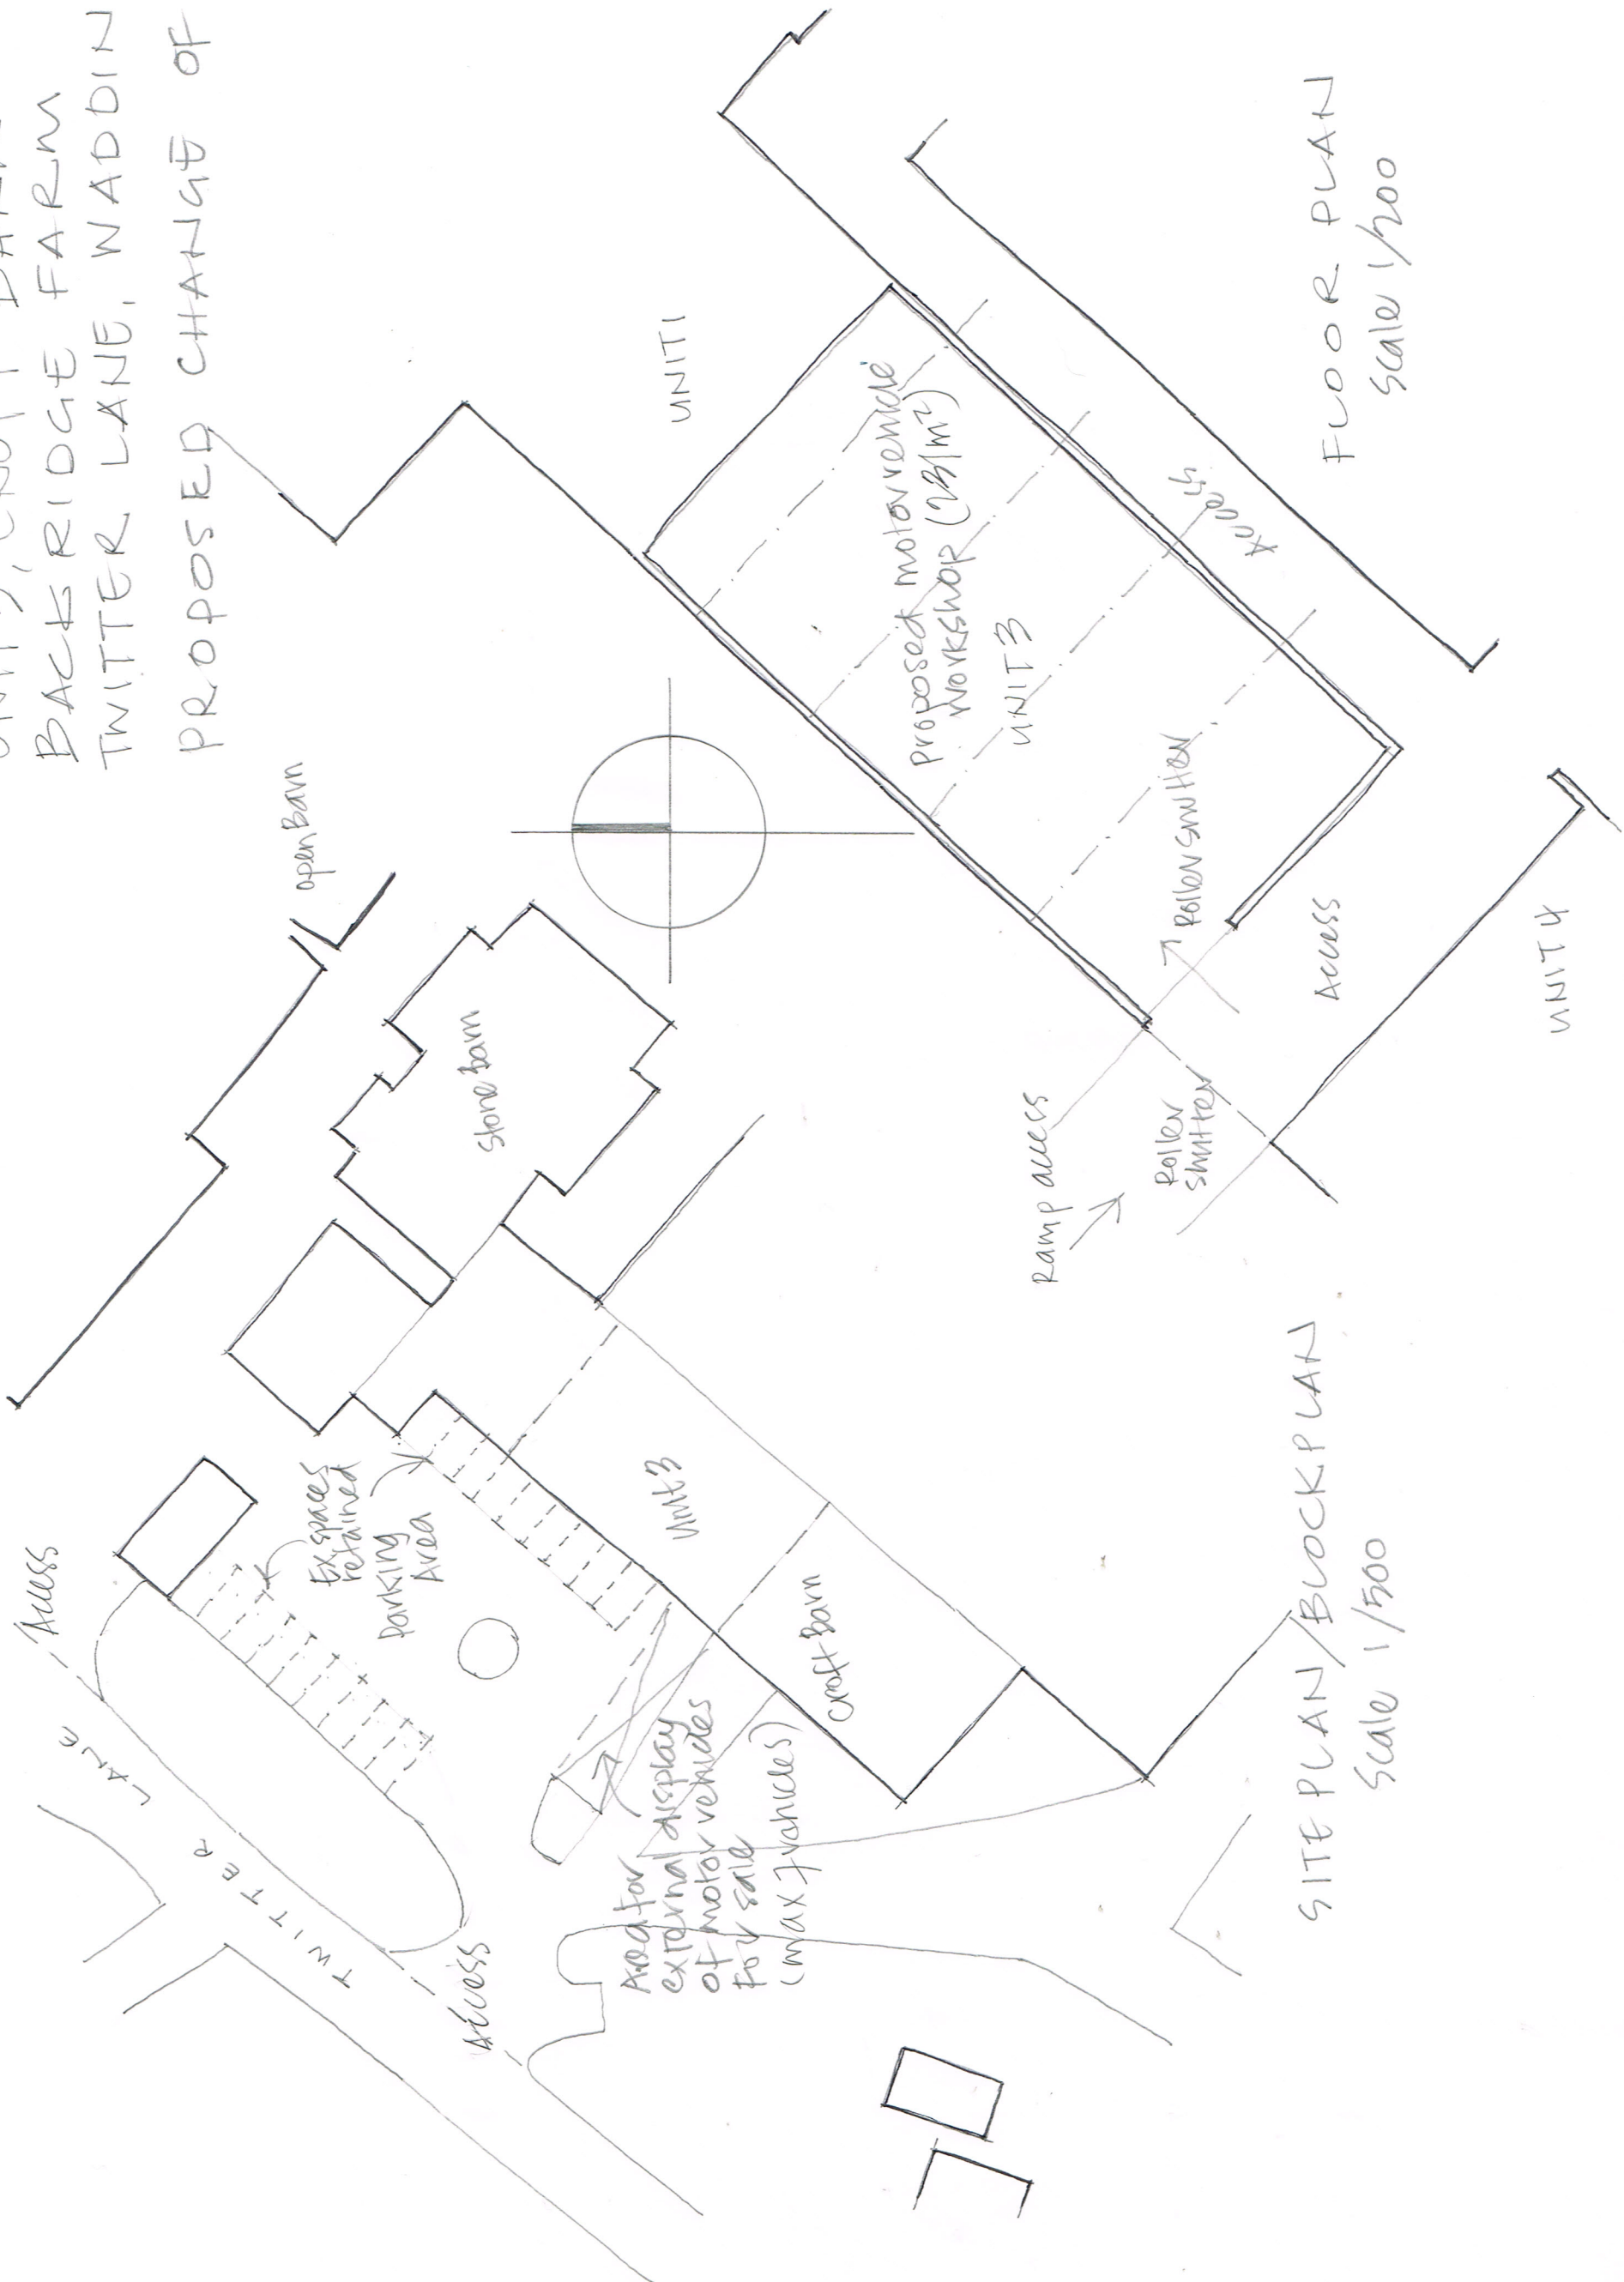

April 2022

Drawing number 02