


EXISTING ELEVATIONS

REAR EXTENSION - 15 LITTLE LANE - LONGRIDGE - PRESTON - PR3 3NS




Rear (South-West) Elevation

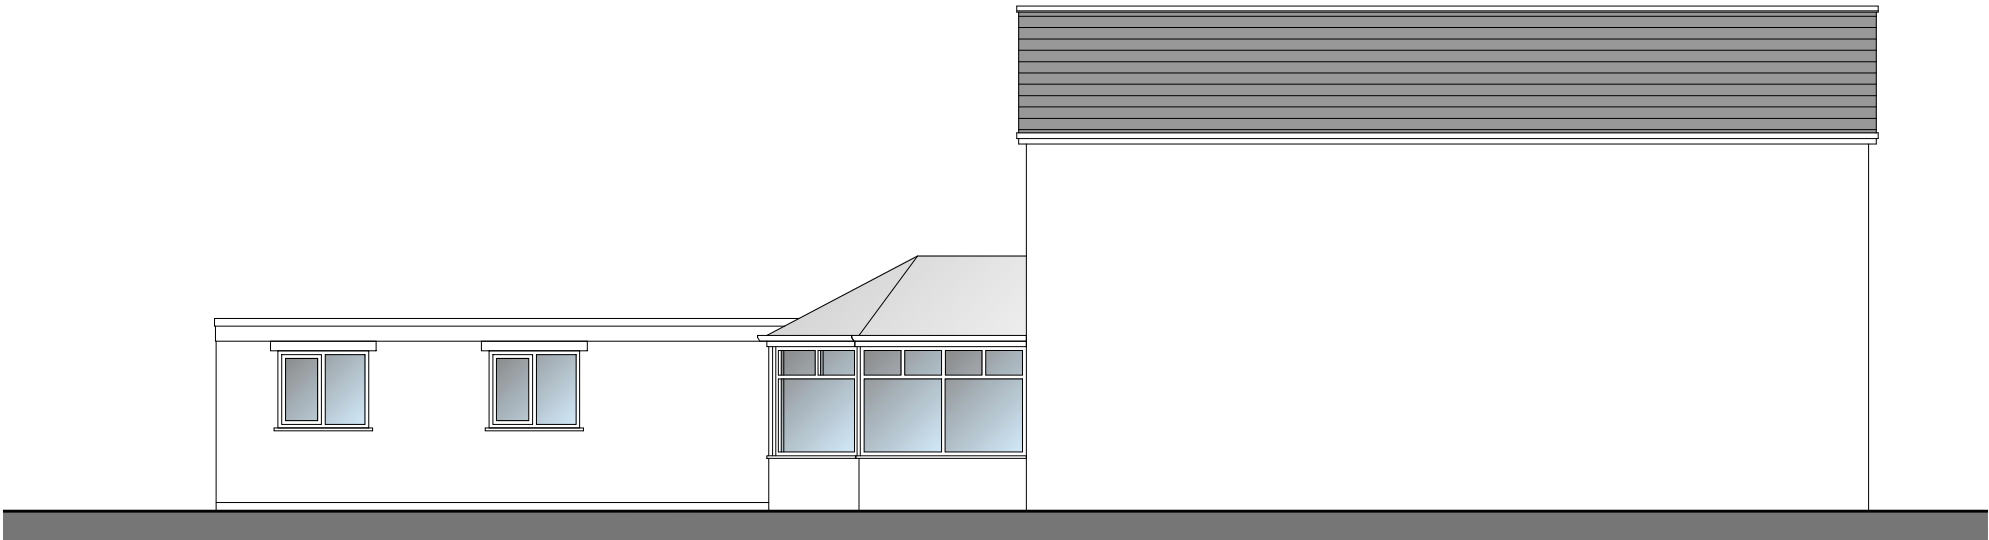

Side (South-East) Elevation



Front (North-East) Elevation

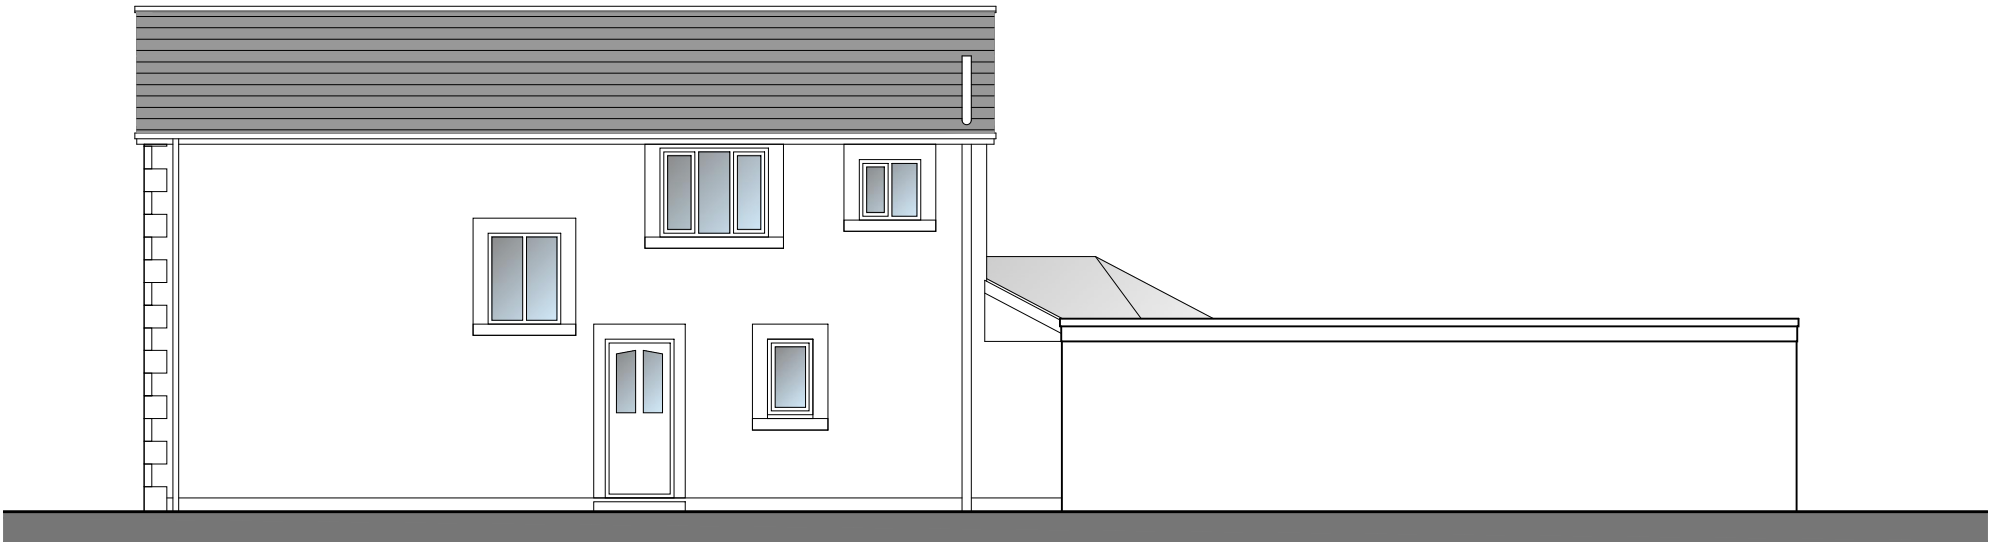

Side (North-West) Elevation

MR & MRS BAINES 15 LITTLE LANE LONGRIDGE PRESTON PR3 3NS	JM-0243	003	
	PROPOSED ELEVATIONS		Date: 10.05.22 Drawn: J Monks Scale: 1: 100 (A3)
	MONKS-ARCHITECTURAL-DESIGN 25 BIRCHFIELD DRIVE - LONGRIDGE- PRESTON - PR3 3HP		