


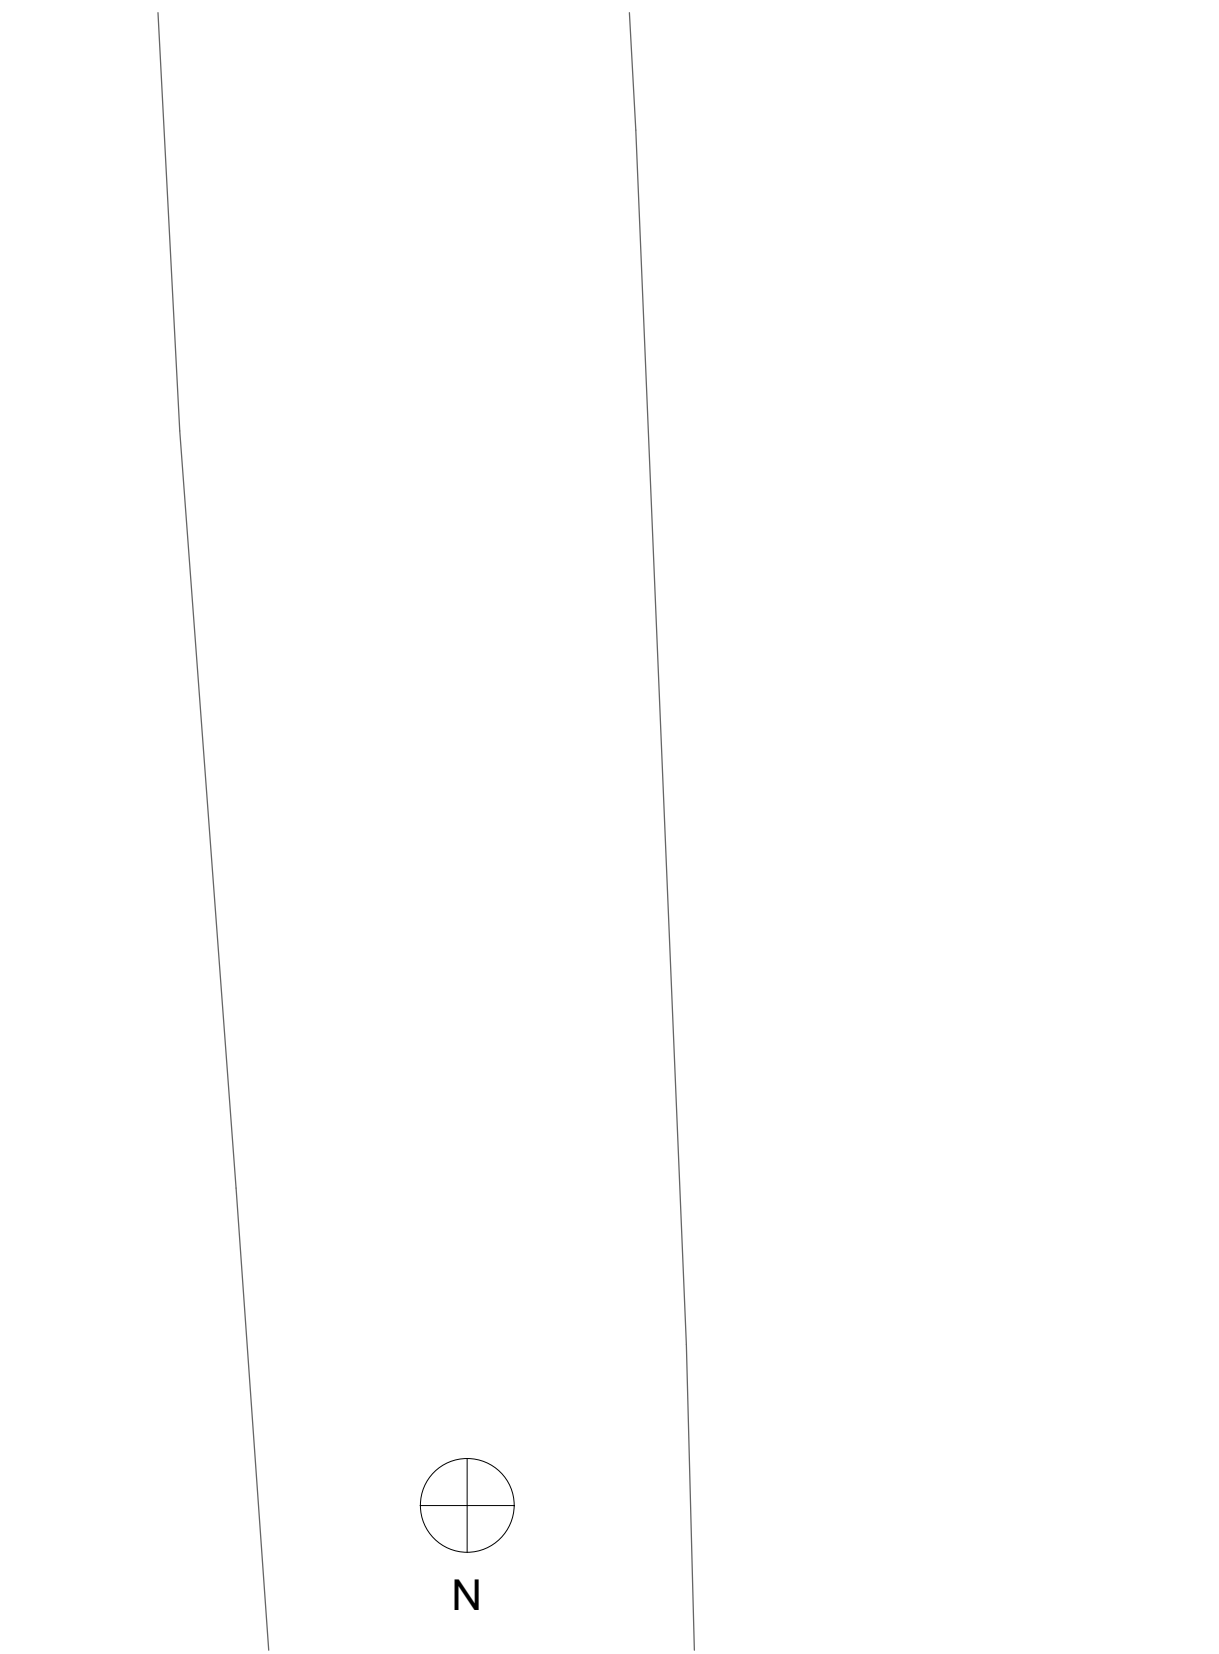


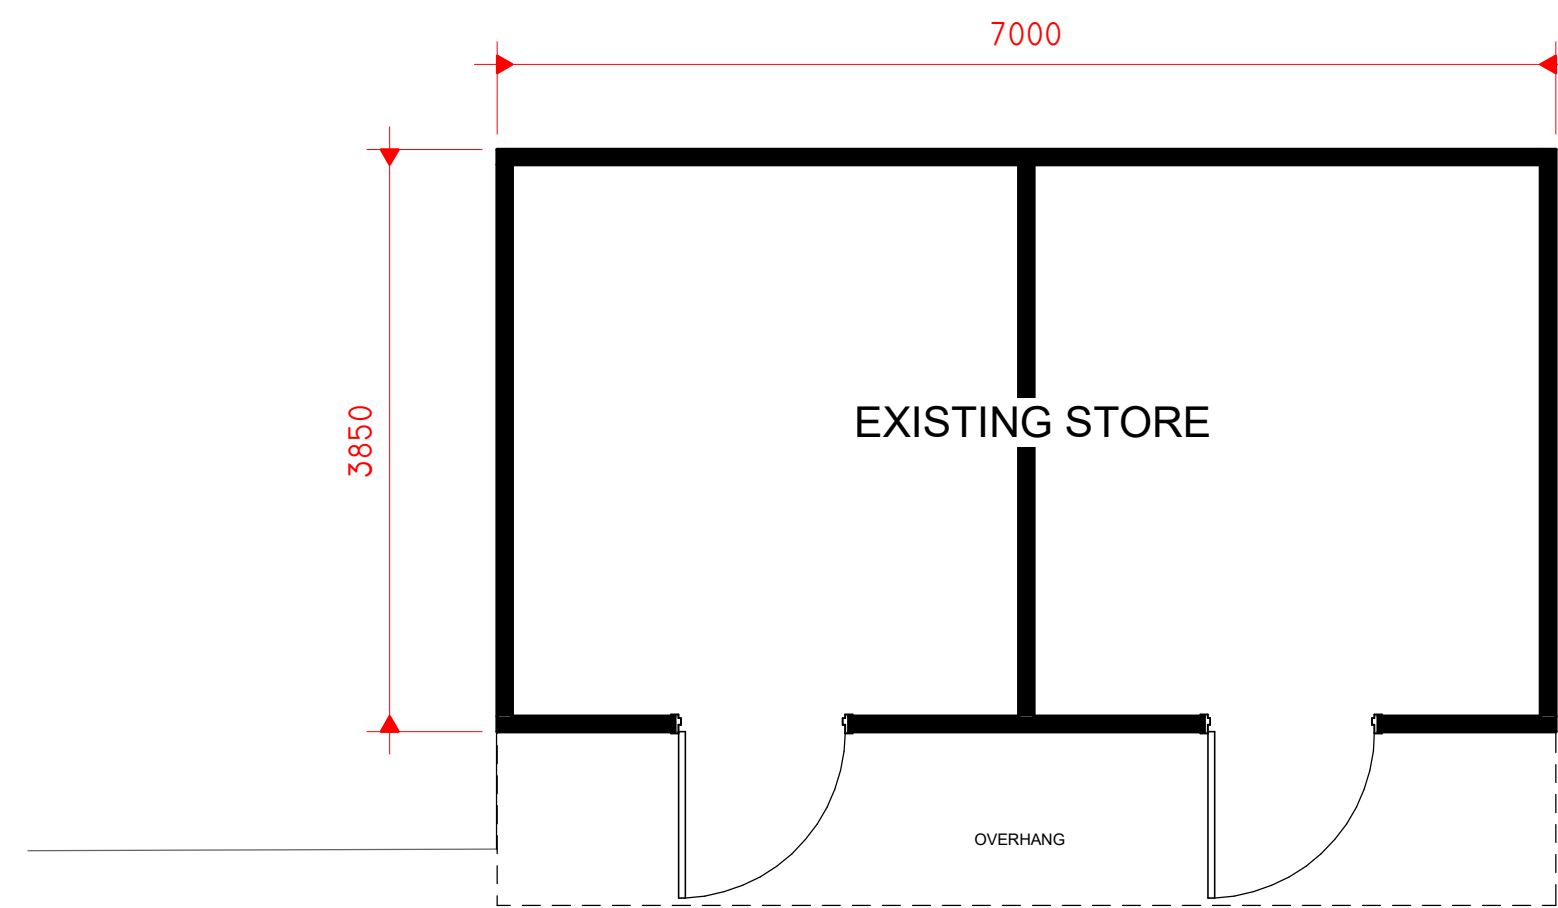


1 0 GROUND FLOOR
1 : 50

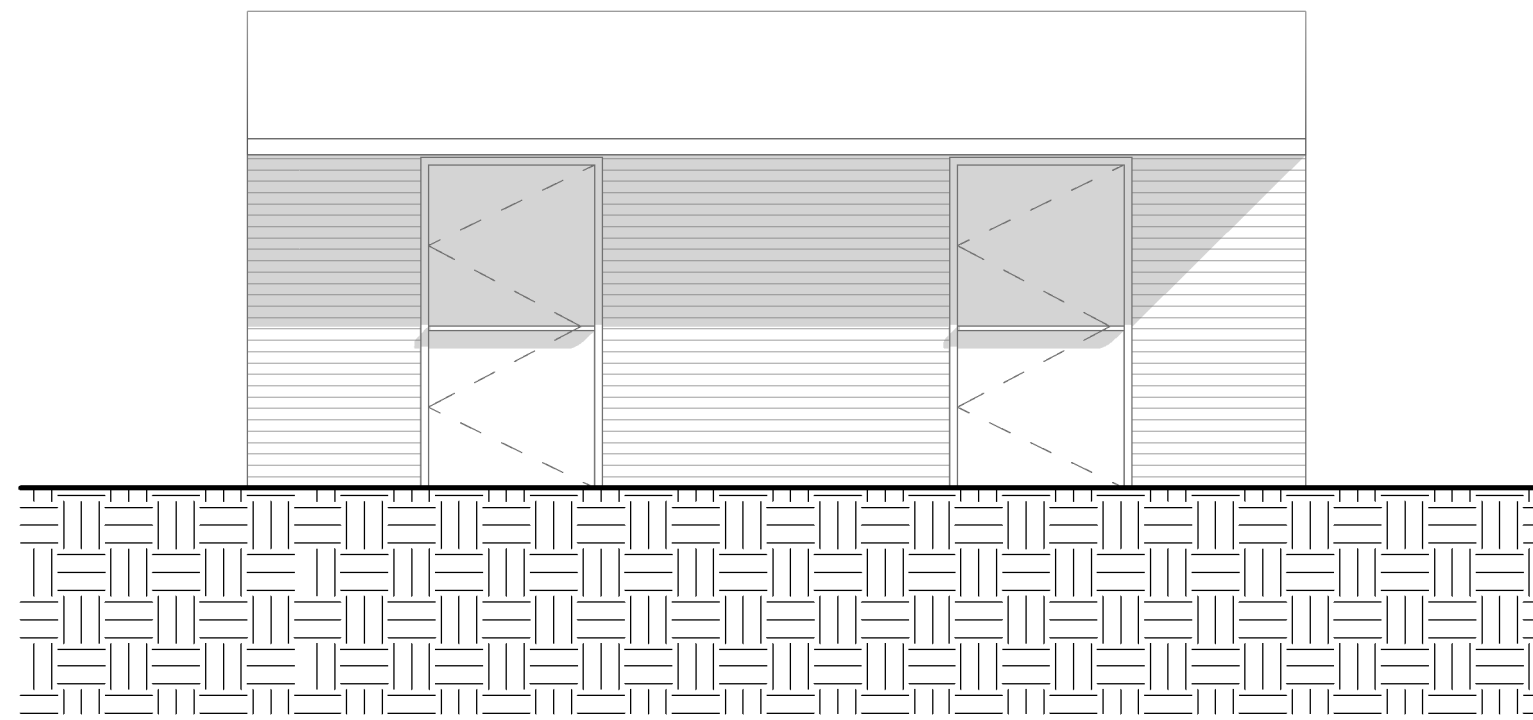


2 EXISTING NORTH
1 : 50

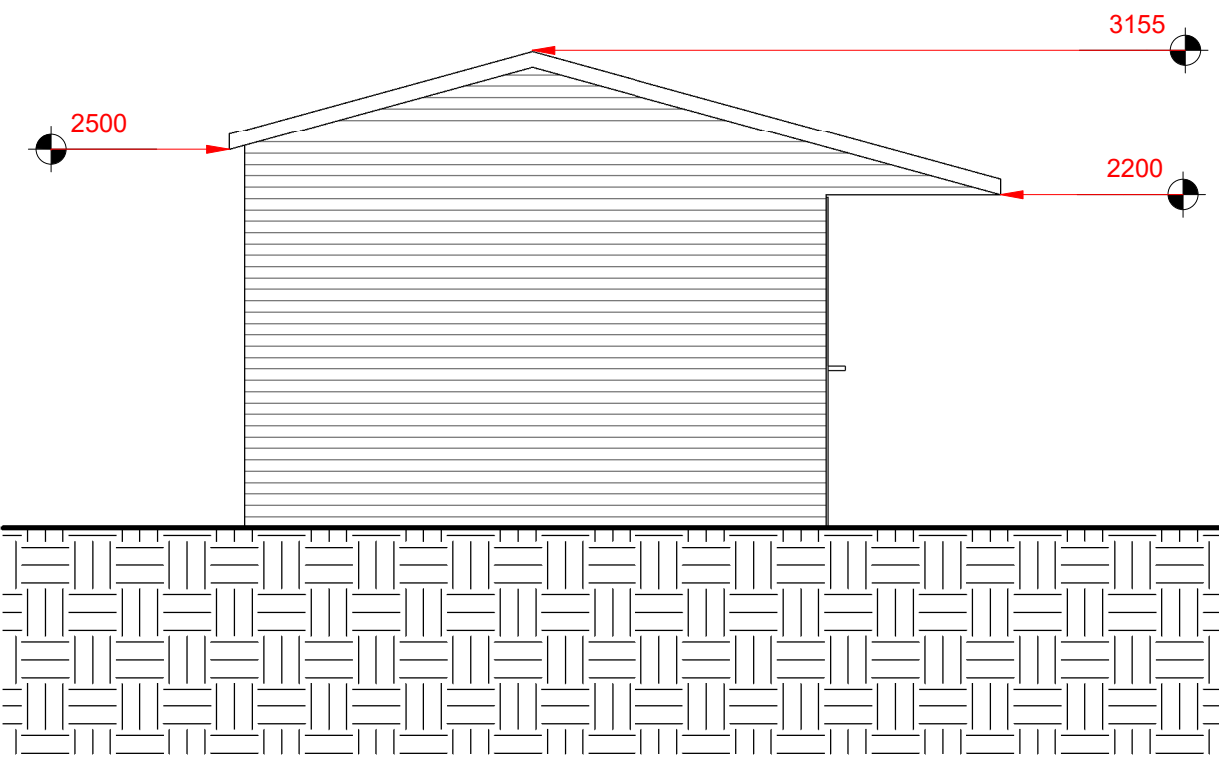

3 EXISTING EAST
1 : 50

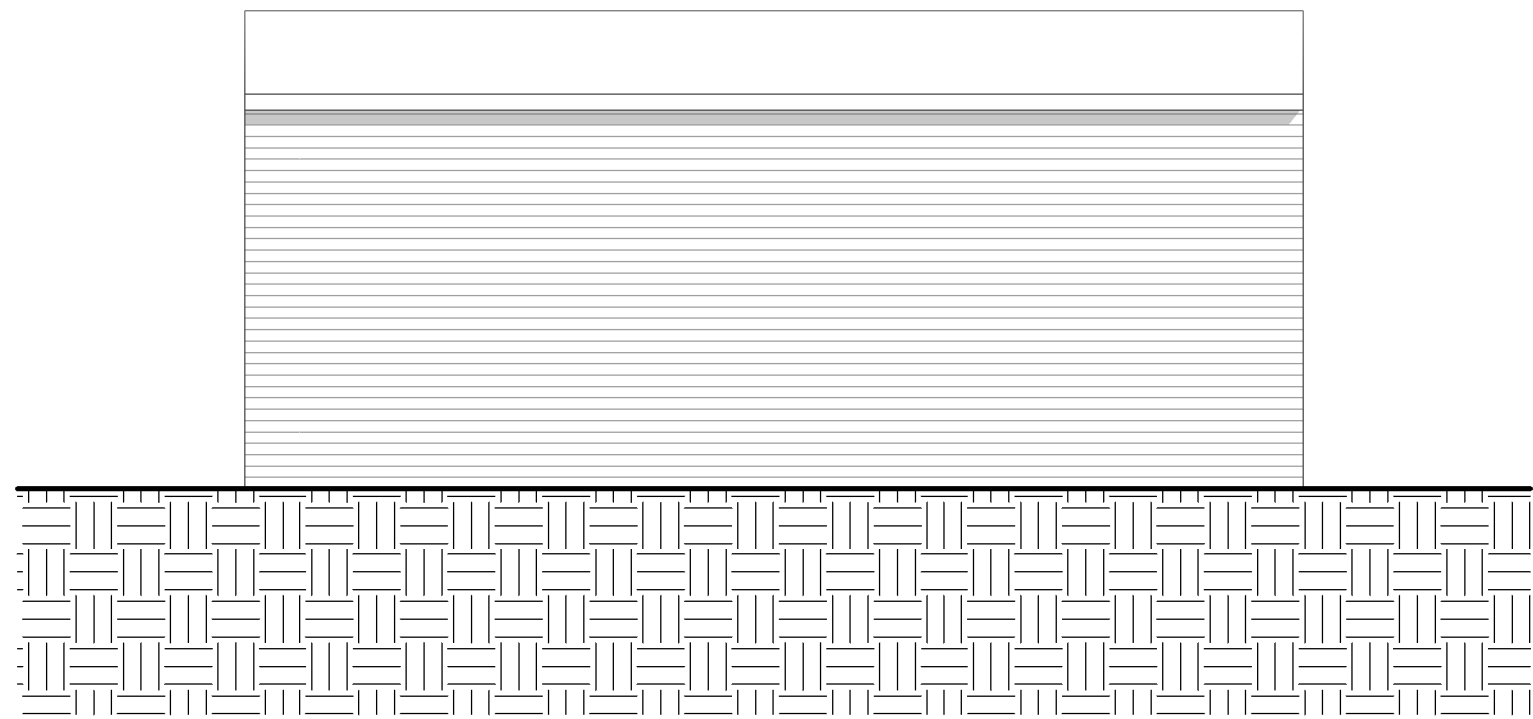

4 EXISTING SOUTH
1 : 50

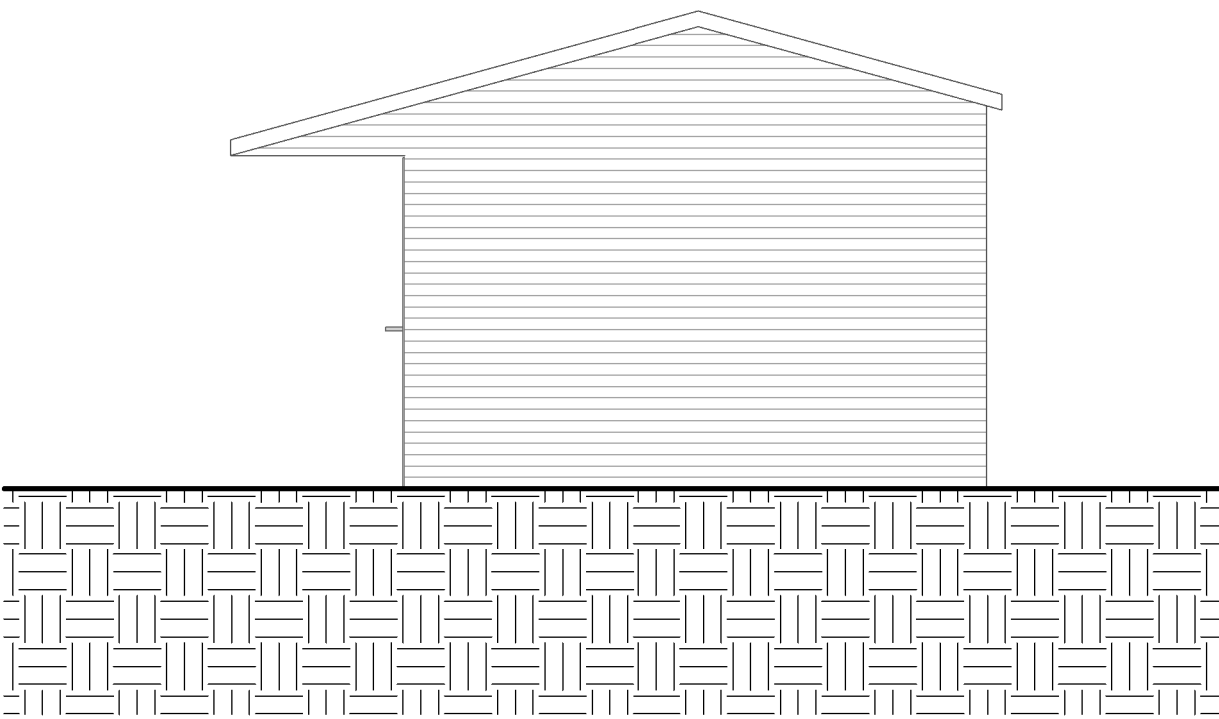

5 EXISTING WEST
1 : 50

Peter Hitchen
Architects

Marathon House
The Sidings Business Park
Whalley, BB7 9SE

01254 823 885

www.peterhitchenarchitects.co.uk

NOTES:

No.	Description	Date

CLIENT:

ALAN CALOW & SARAH CLARKE

PROJECT:

LEES HOUSE, COW ARK
SUMMER HOUSE

SHEET:

EXISTING PLANS &
ELEVATIONS

Project number PHA/619

Date 28/04/2022

Drawn by DC

Checked by PH

A1.3

Scale 1 : 50

Sheet size A1