



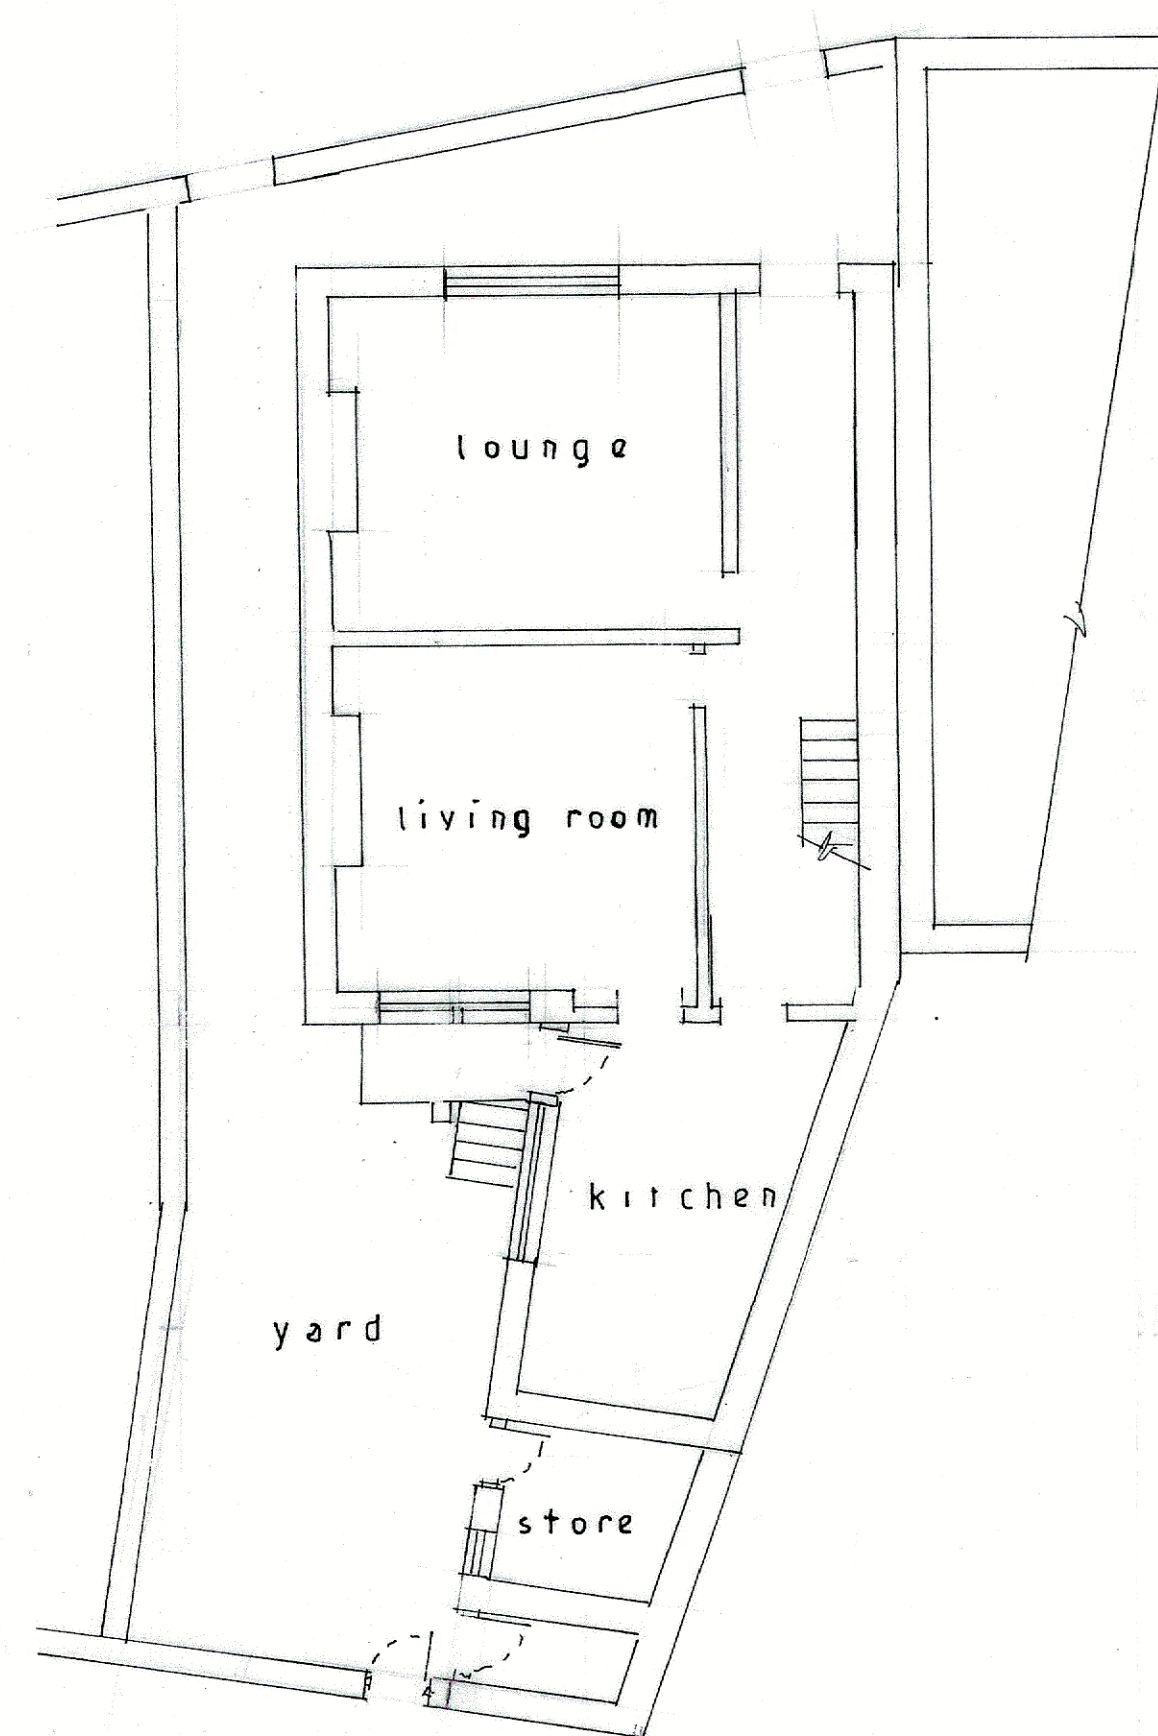


Existing plan

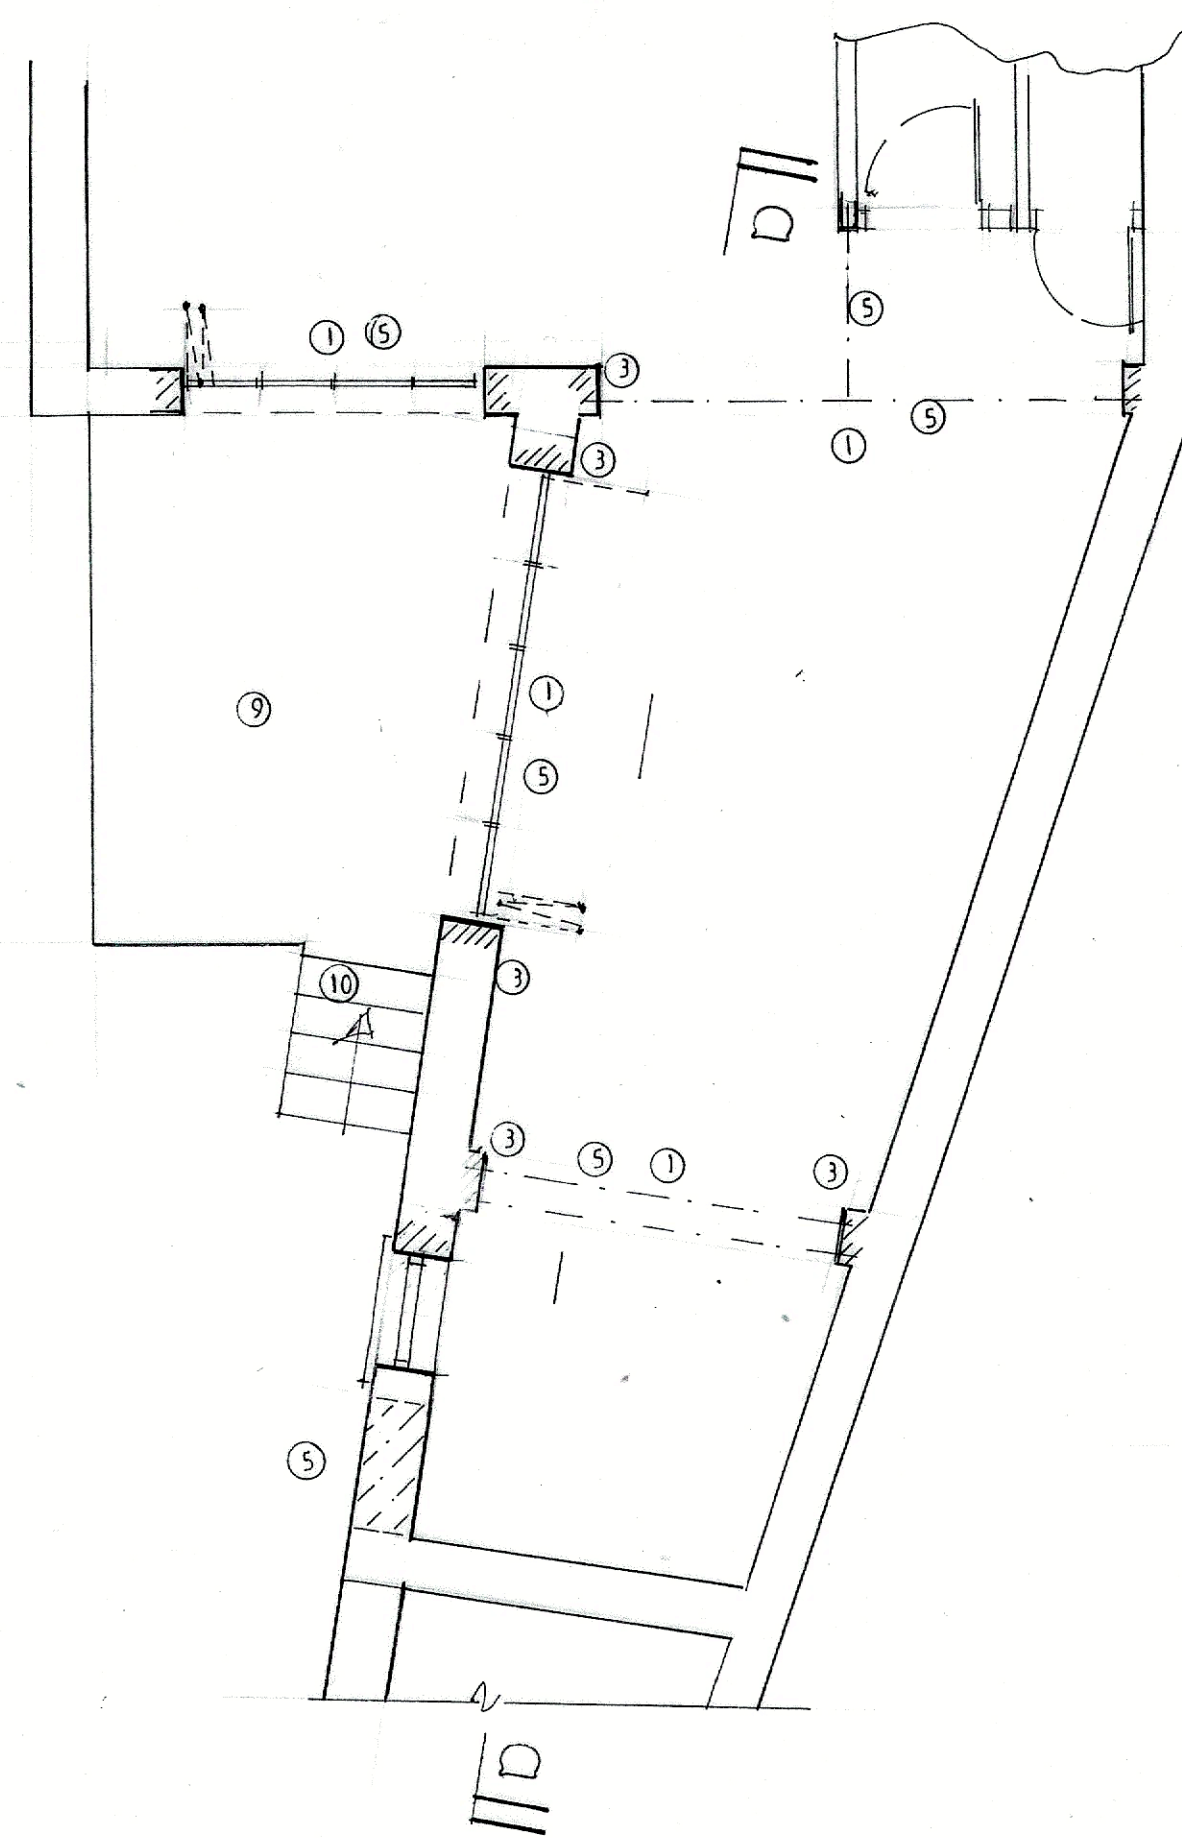


proposed plan




south west

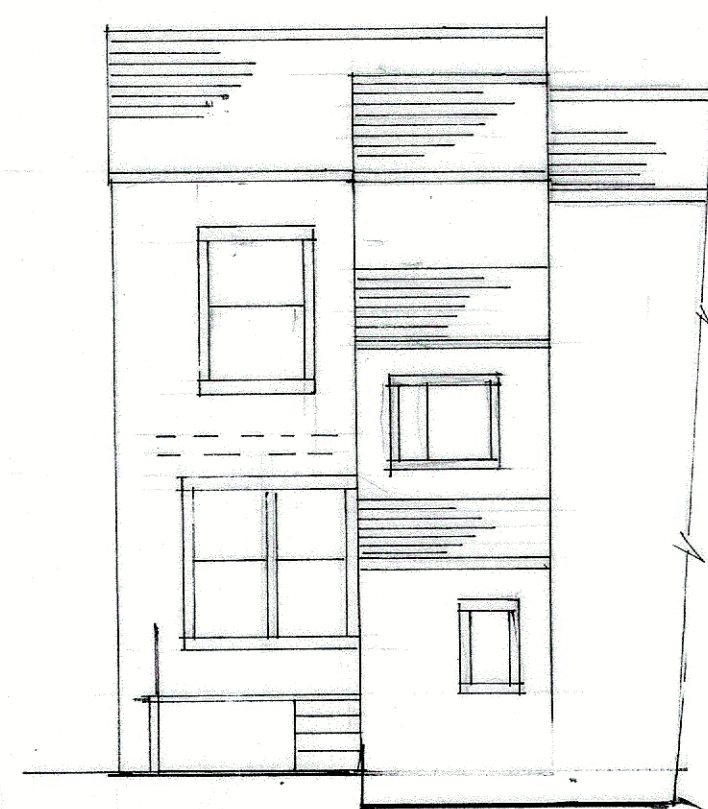


existing south east

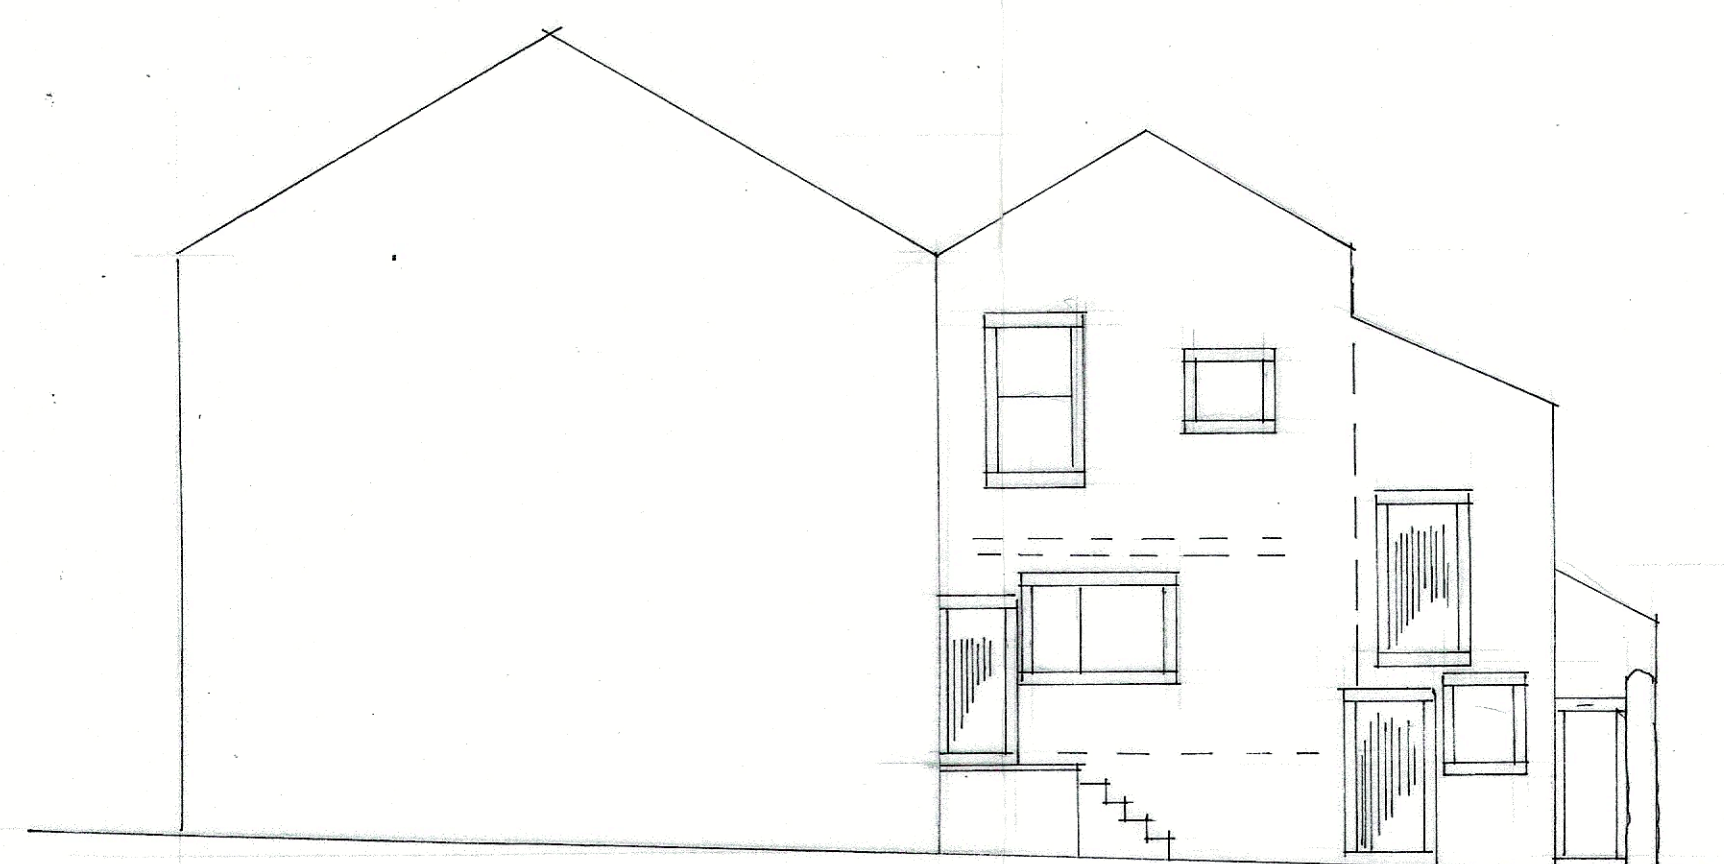


existing south west

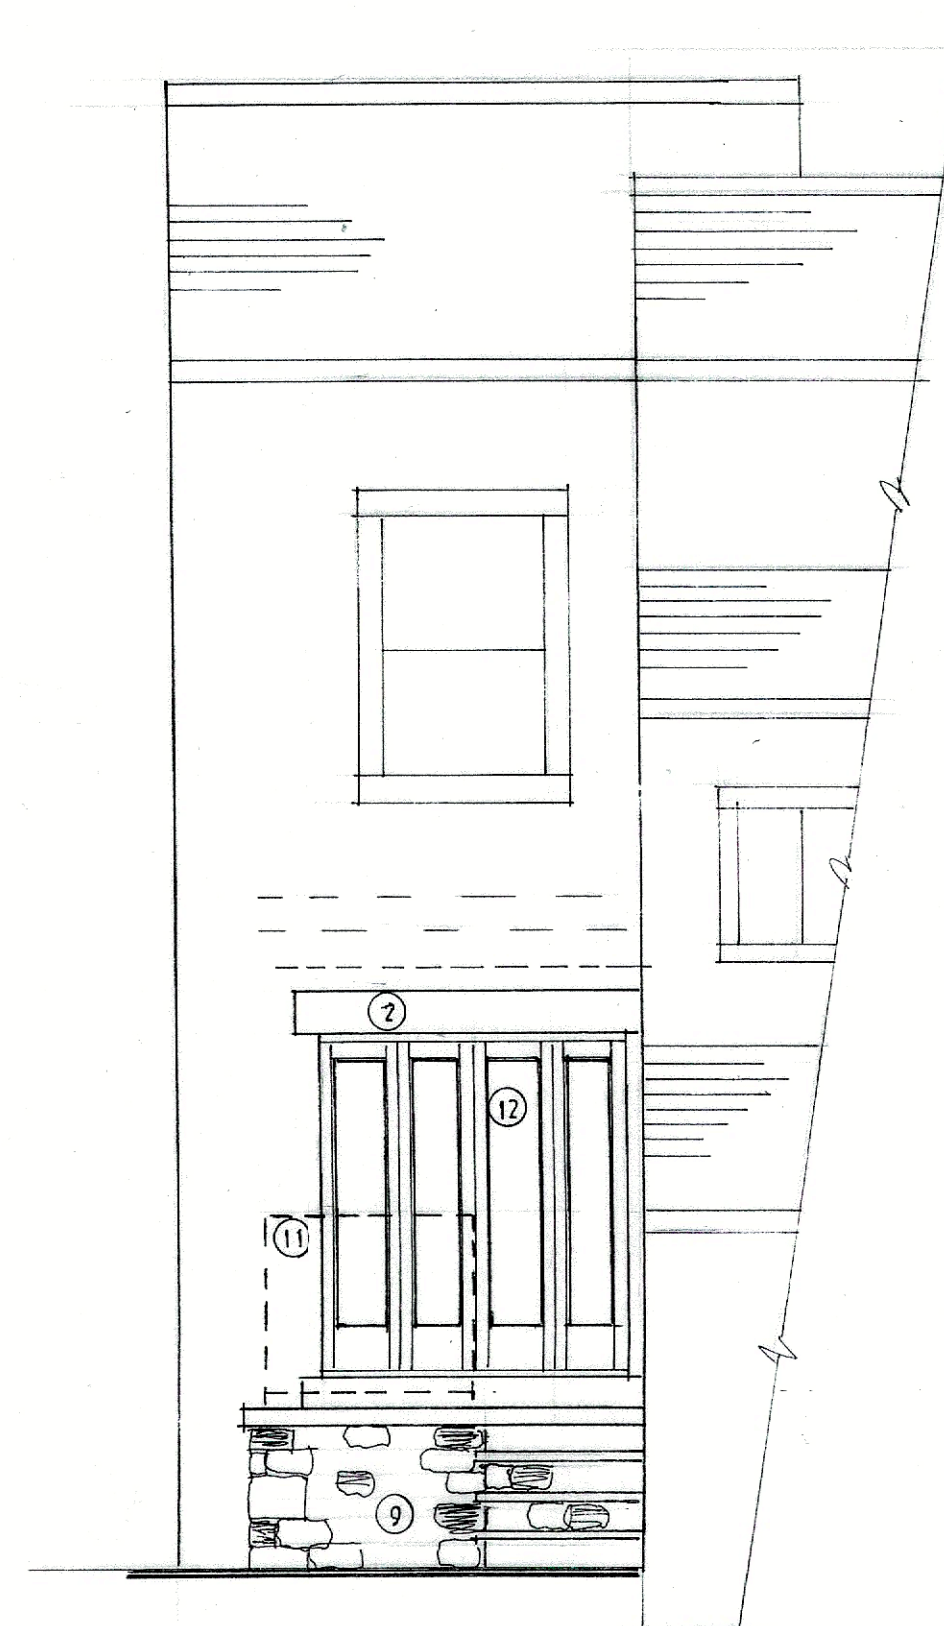

south east

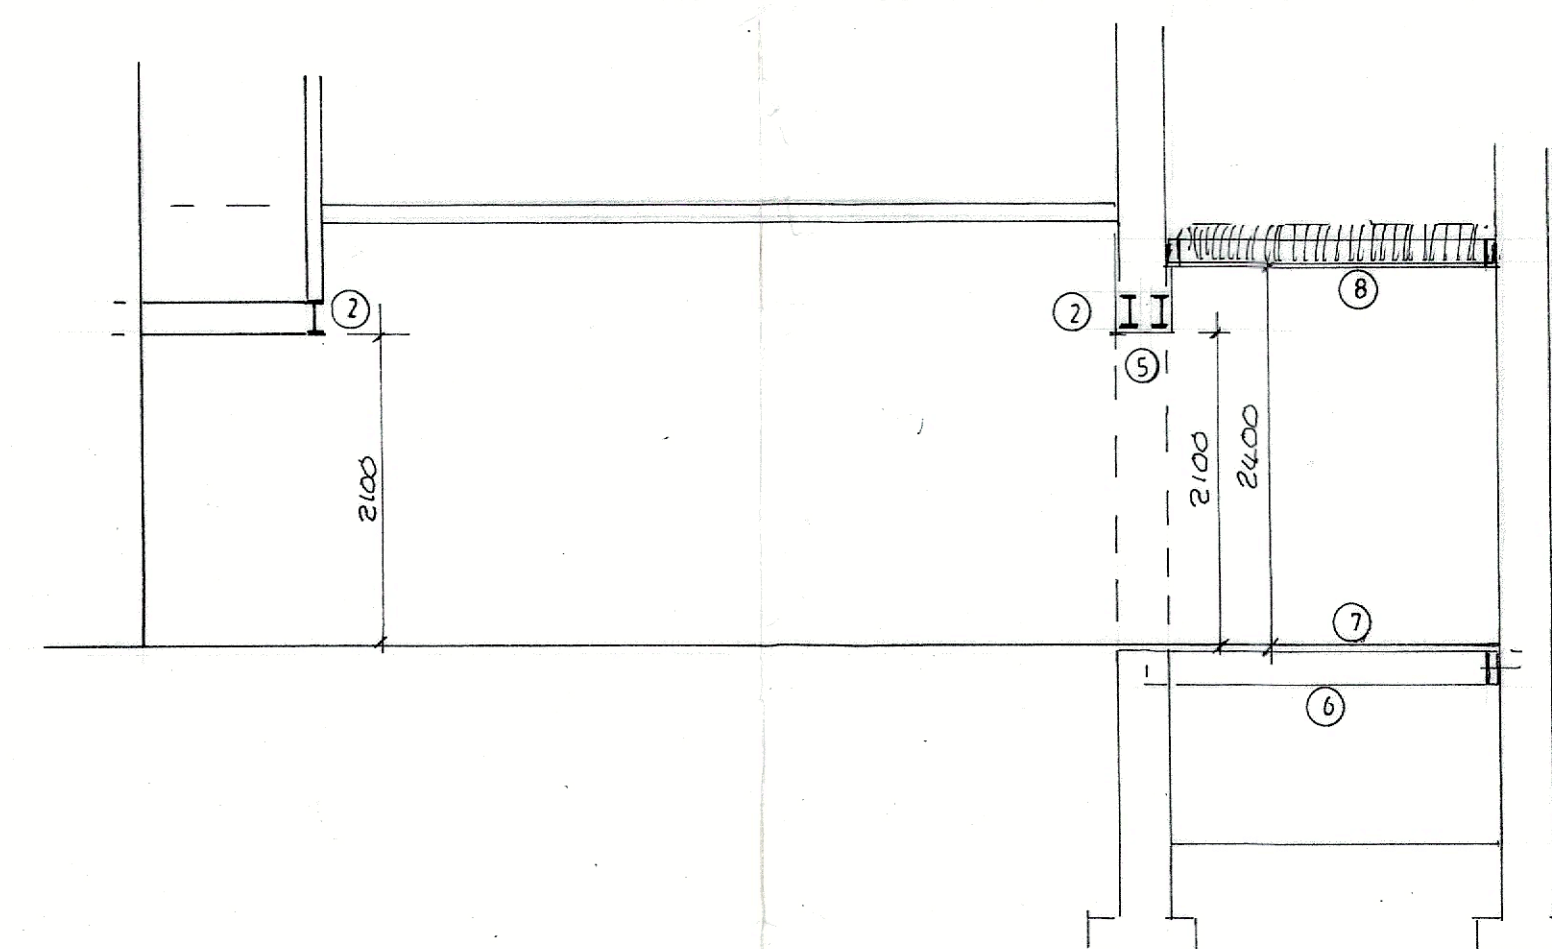

a - a

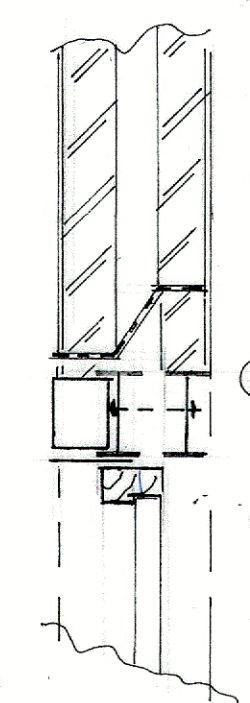

Door Head Detail

S.J. Bialecki, Building Surveyors
Drawing no 5005
Scale 1:100 & 1:50
Proposed Structural Improvements At Grove House Woone Lane Clitheroe