
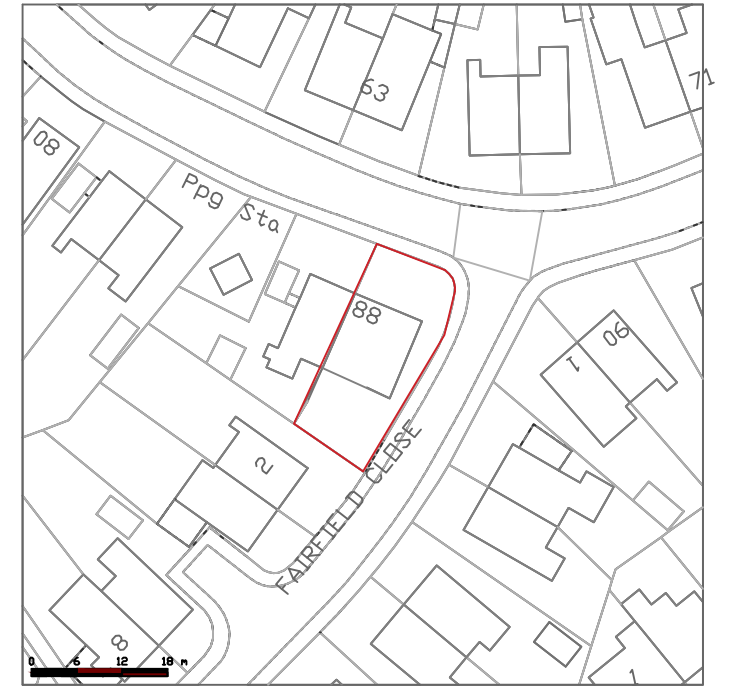
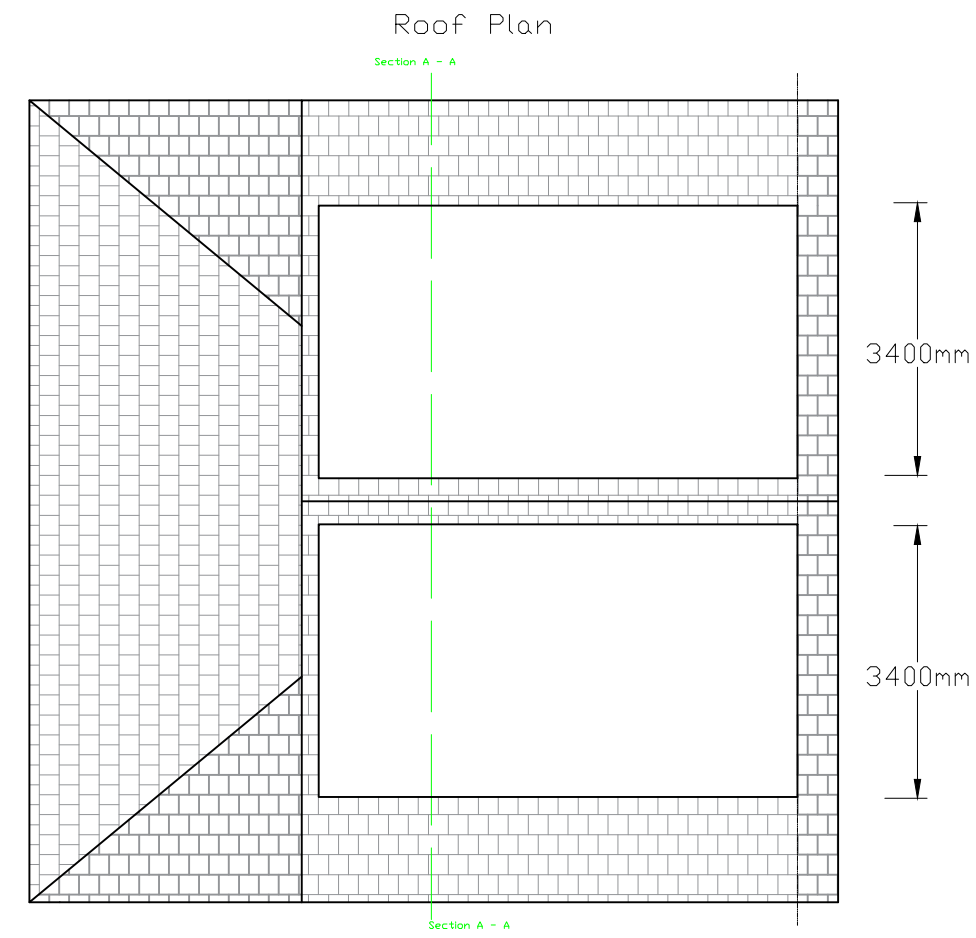
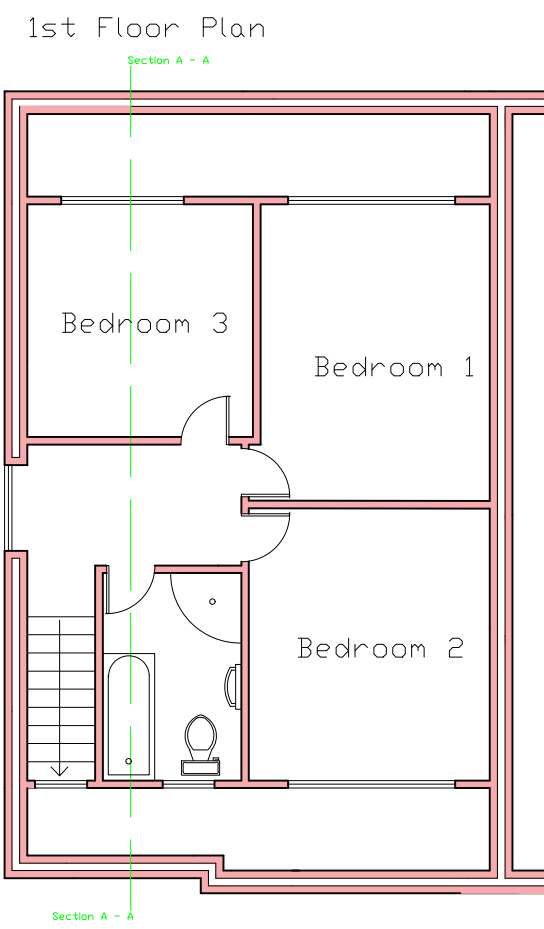


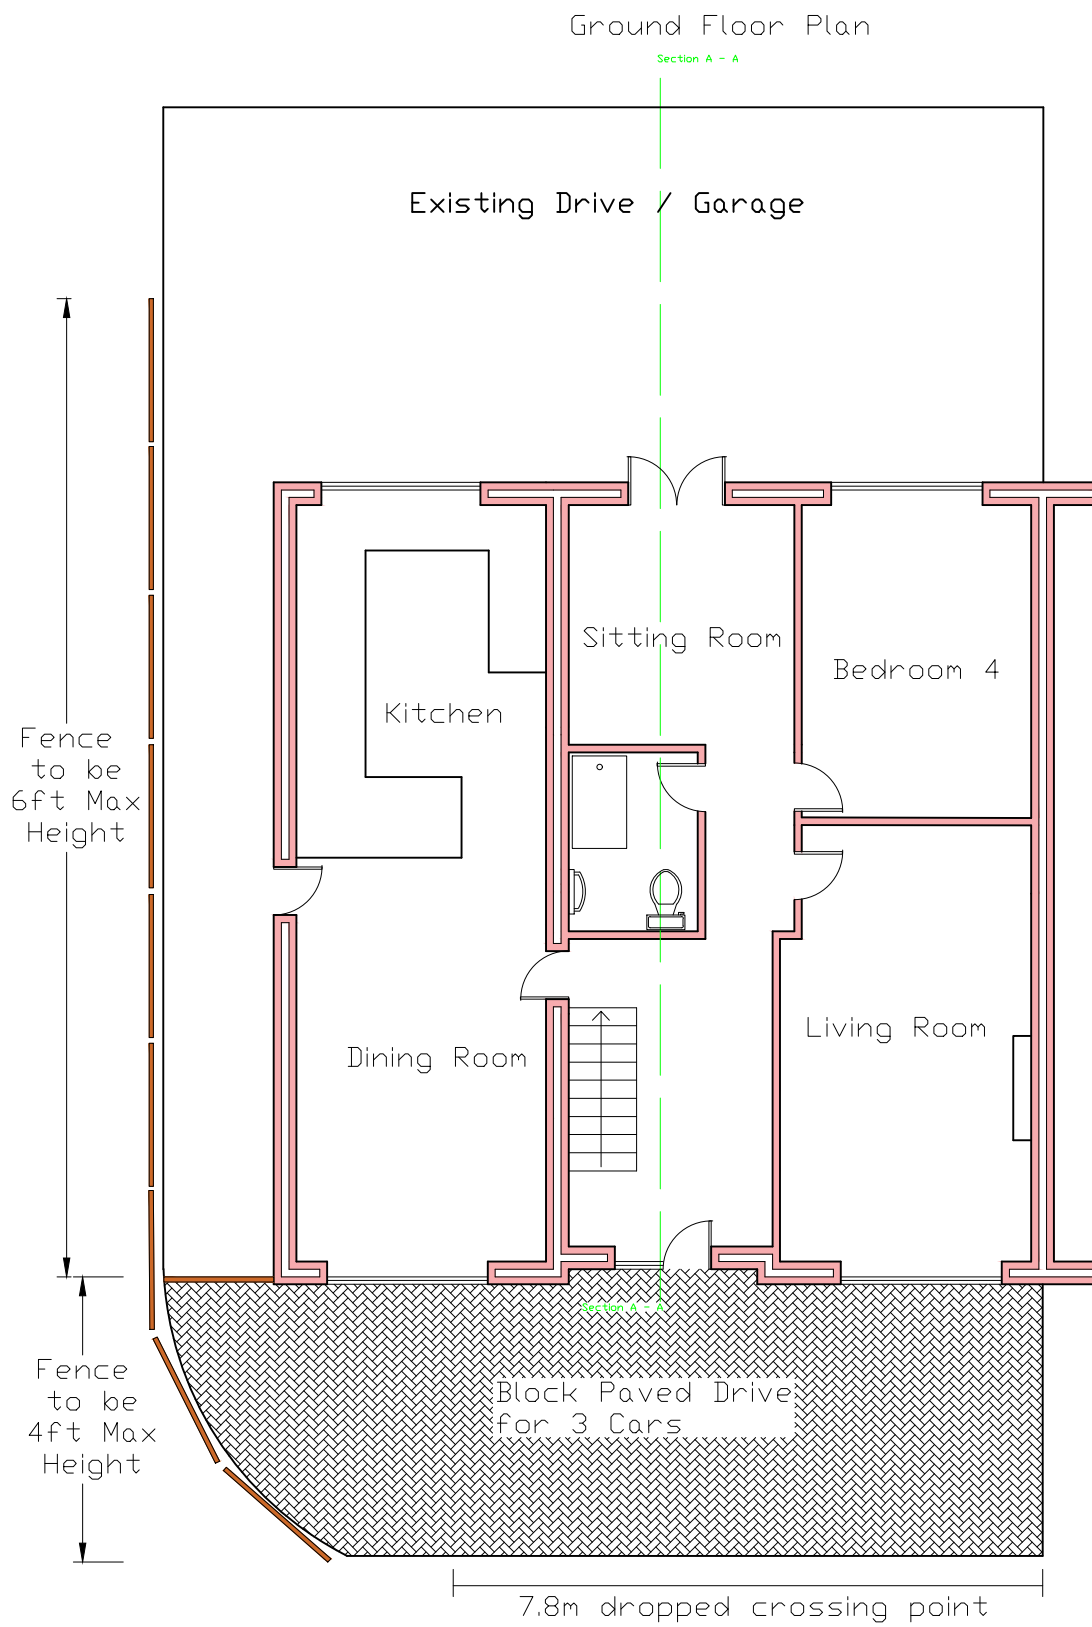

Side Extension - Fence to side of Property.

At

88 Fairfield Drive
Clitheroe
Lancashire
BB7 2PS

Scale : 1 - 100 @ A2

Proposed Plans

Front and Rear extension walls to be matching brick with k-render to side elevation.

Extension roof to be finished in matching tile.

