



**NOTES**  
 THIS DRAWING IS TO BE READ IN CONJUNCTION WITH ALL OTHER DRAWINGS FOR THIS PROJECT. ALL LEVELS AND DIMENSIONS ARE TO BE CHECKED ON SITE BY THE CONTRACTOR, PRIOR TO PLACING ORDERS OR COMMENCING ANY OF THE RELEVANT WORKS. ALL DIMENSIONS ARE IN MILLIMETRES UNLESS STATED OTHERWISE. ANY DISCREPANCIES BETWEEN THE INFORMATION SHOWN ON THE PLAN AND THAT FOUND ON SITE ARE TO BE REPORTED TO THE DESIGNER IMMEDIATELY.

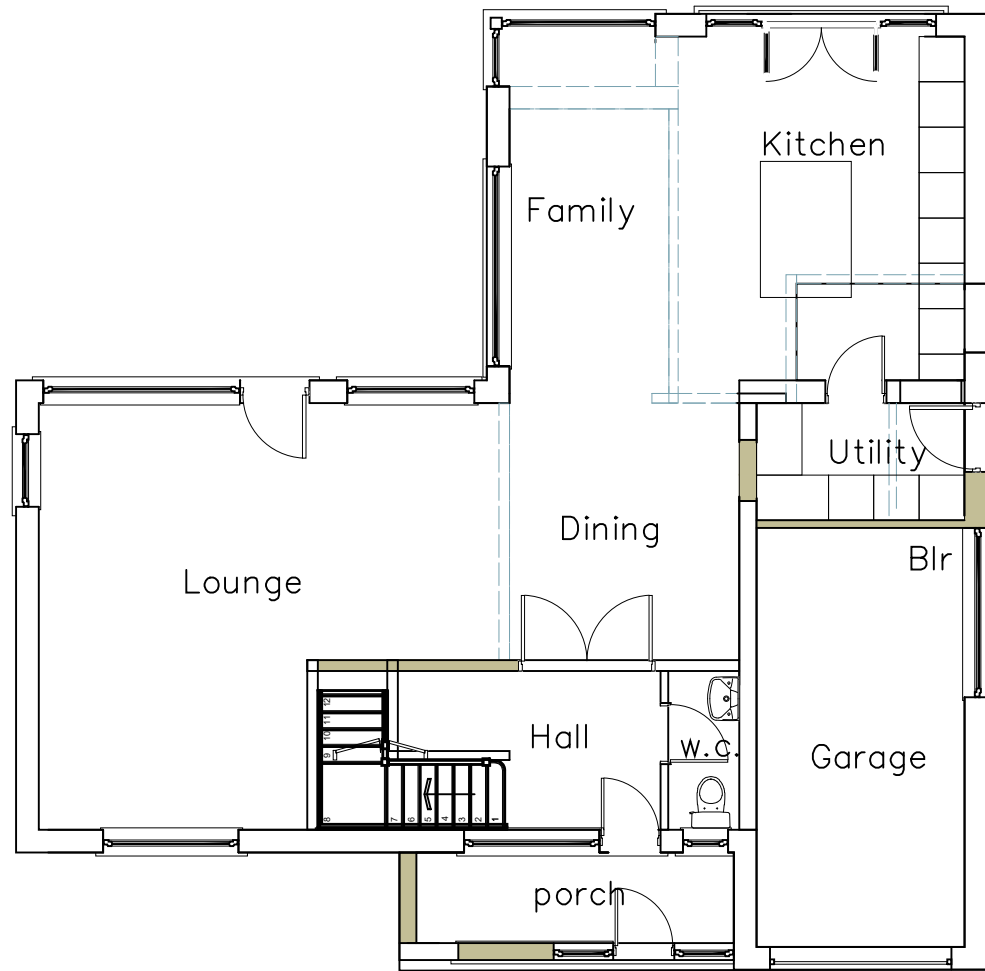

Ground Floor  
 scale 1:100

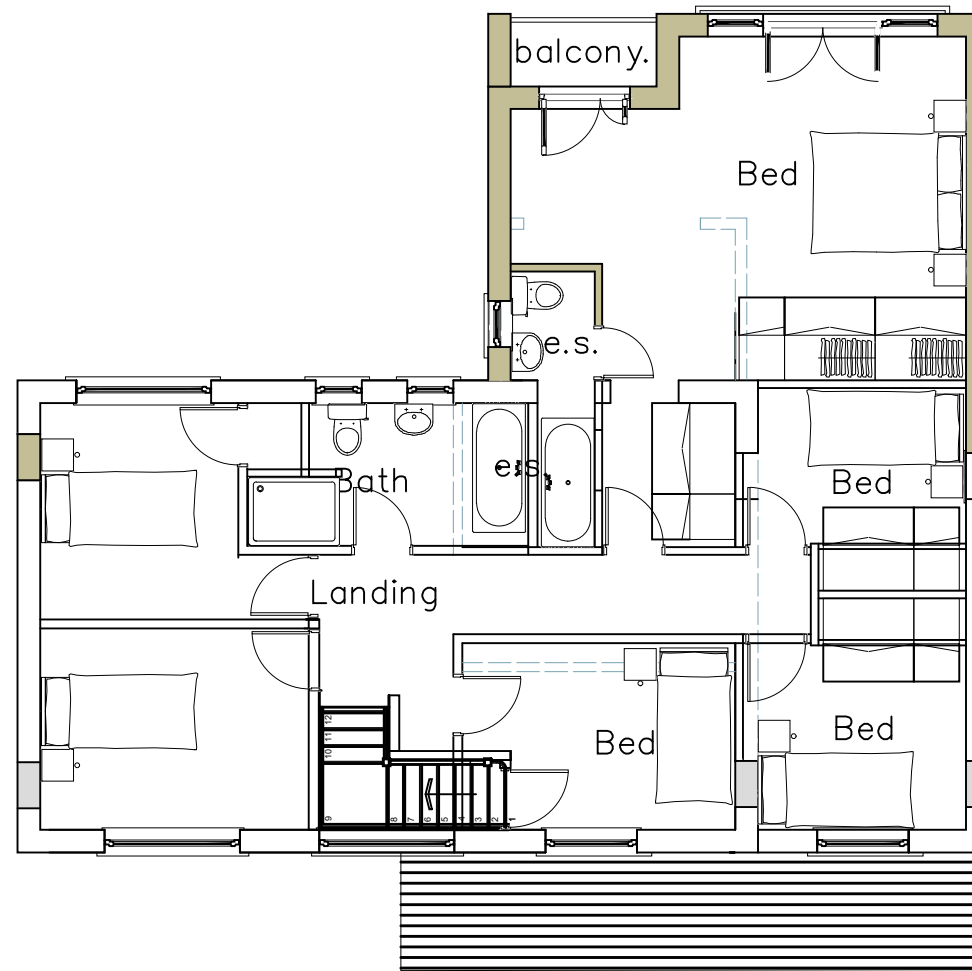

First Floor  
 scale 1:100

- B 01.09.22 Hip added to two storey extension
- A 05.05.22 Alts to suit client changes

Rev.	Date	Description
------	------	-------------

**A.L.H. Design Services**  
 Barley Cottage, Brewery Street, Longridge, Lancs  
 PR3 3NB, Tel & Fax : (01772) 785719

**Client**  
 Mrs A. Fallon,  
 22 Green Drive,  
 Clitheroe,  
 Nr Blackburn,  
 Lancs. BB7 2BB

**Job/Scheme Title**  
 ERECTION TWO STOREY SIDE  
 AND REAR EXTENSION OVER  
 EXISTING GARAGE AND INTERNAL  
 REMODELLING

**Drawing Title**  
 PROPOSED PLANS

Job/Scheme Number		Drawing Number	
0660/93		Drawing No 10B	
Scale	Date	Drawn	Checked
1/100	Apr 22	a.t.l-h.	