



**NOTES**  
 THIS DRAWING IS TO BE READ IN CONJUNCTION WITH ALL OTHER DRAWINGS FOR THIS PROJECT. ALL LEVELS AND DIMENSIONS ARE TO BE CHECKED ON SITE BY THE CONTRACTOR, PRIOR TO PLACING ORDERS OR COMMENCING ANY OF THE RELEVANT WORKS. ALL DIMENSIONS ARE IN MILLIMETRES UNLESS STATED OTHERWISE. ANY DISCREPANCIES BETWEEN THE INFORMATION SHOWN ON THE PLAN AND THAT FOUND ON SITE ARE TO BE REPORTED TO THE DESIGNER IMMEDIATELY.

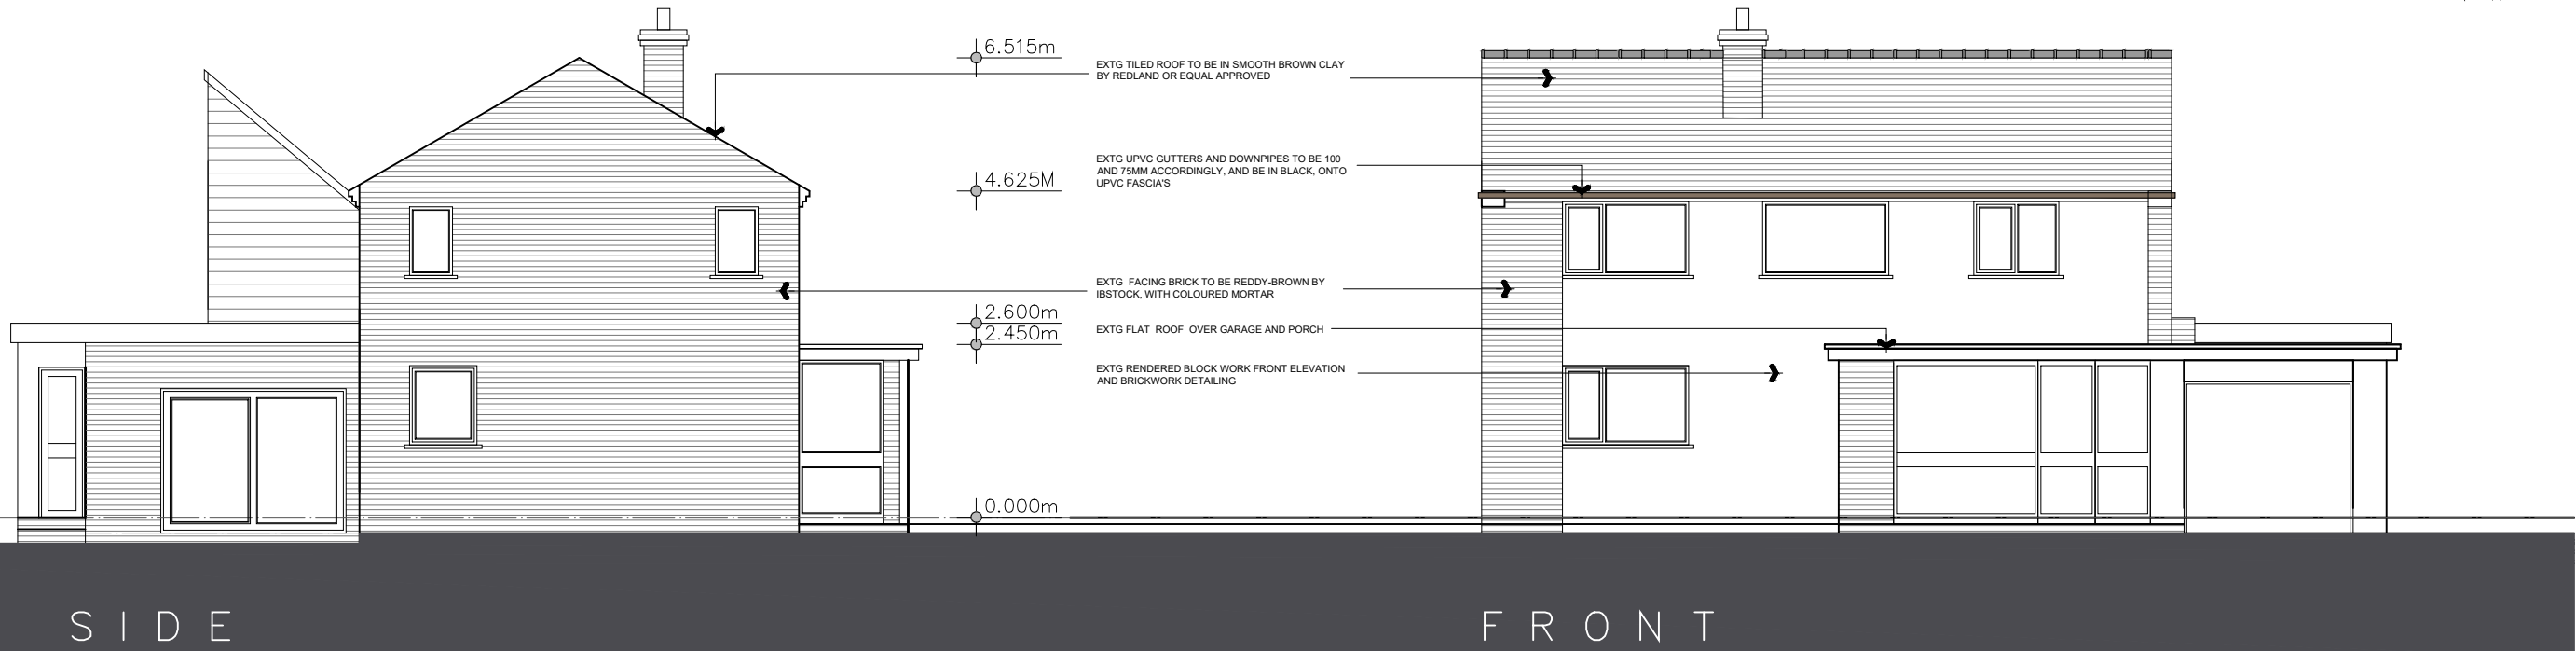

S I D E

F R O N T

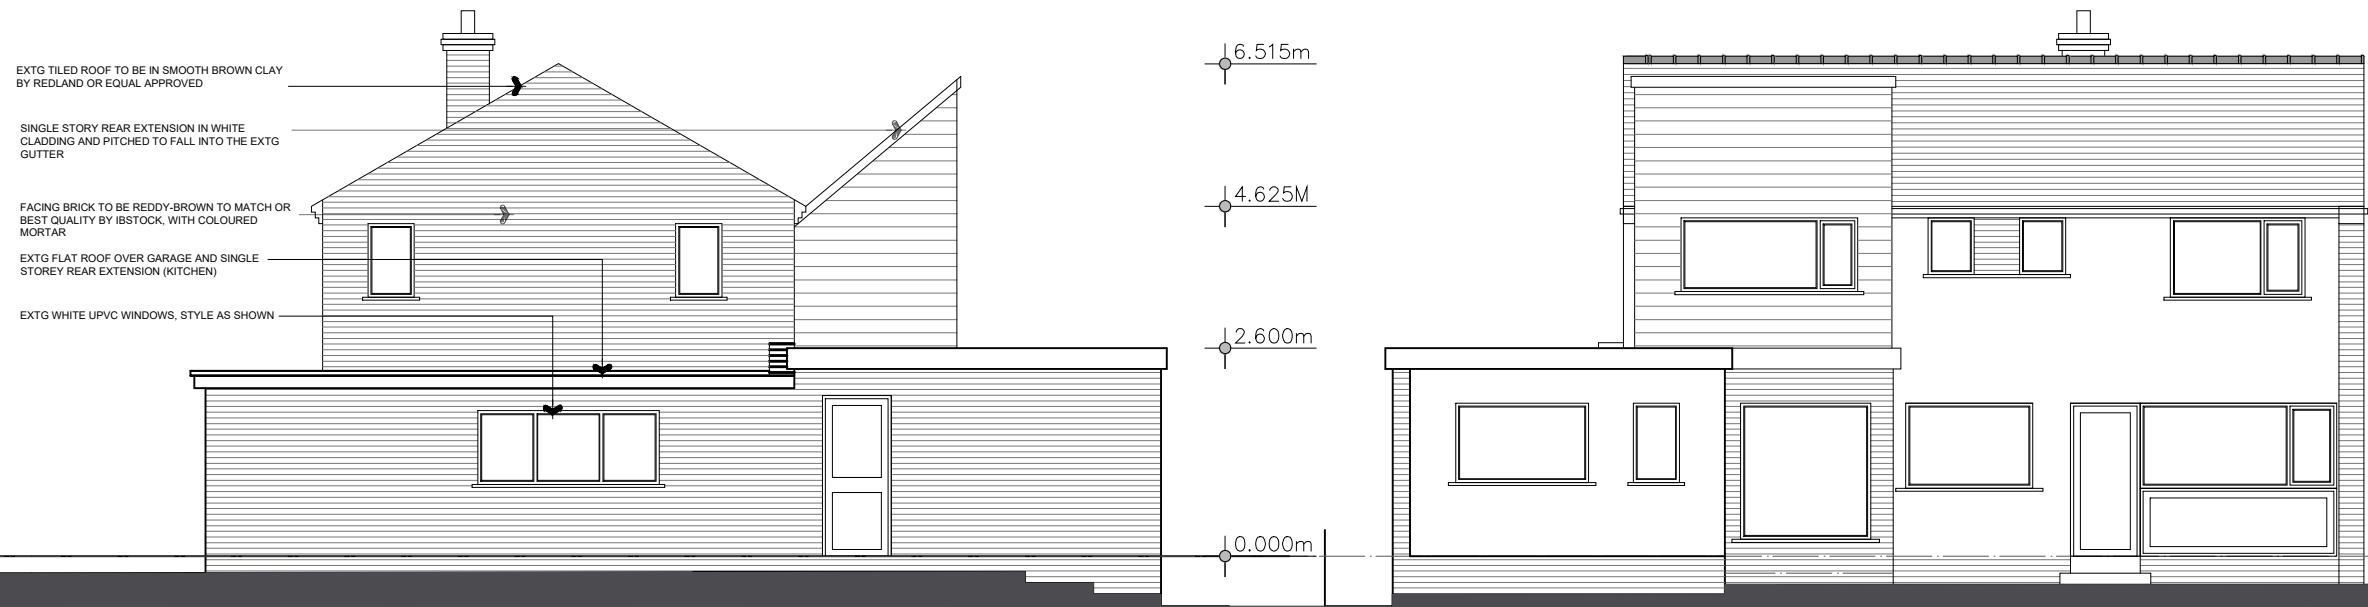

S I D E

R E A R

Rev.	Date	Description
------	------	-------------

**A.L.H. Design Services**  
 Barley Cottage, Brewery Street, Longridge, Lancs  
 PR3 3NB, Tel & Fax : (01772) 785719

**Client**  
 Mrs A. Fallon,  
 22 Green Drive,  
 Clitheroe,  
 Nr Blackburn,  
 Lancs.BB7 2BB

**Job/Scheme Title**  
 ERECTION TWO STOREY SIDE  
 AND REAR EXTENSION OVER  
 EXISTING GARAGE AND INTERNAL  
 REMODELLING

**Drawing Title**  
 EXISTING ELEVATIONS

Job/Scheme Number	Drawing Number		
0660/93	Drawing No 06		
Scale	Date	Drawn	Checked
1/100	Apr 22	a.t.l-h.	